


FINAL SURVEY NO.	SURVEY PLOTTED	BY	DATE
NOTE BOOK NO.	TEMPLATE AREAS CHECKED		

ORIGINAL SURVEY NO.	SURVEY PLOTTED	BY	DATE
NOTE BOOK NO.	TEMPLATE AREAS CHECKED		

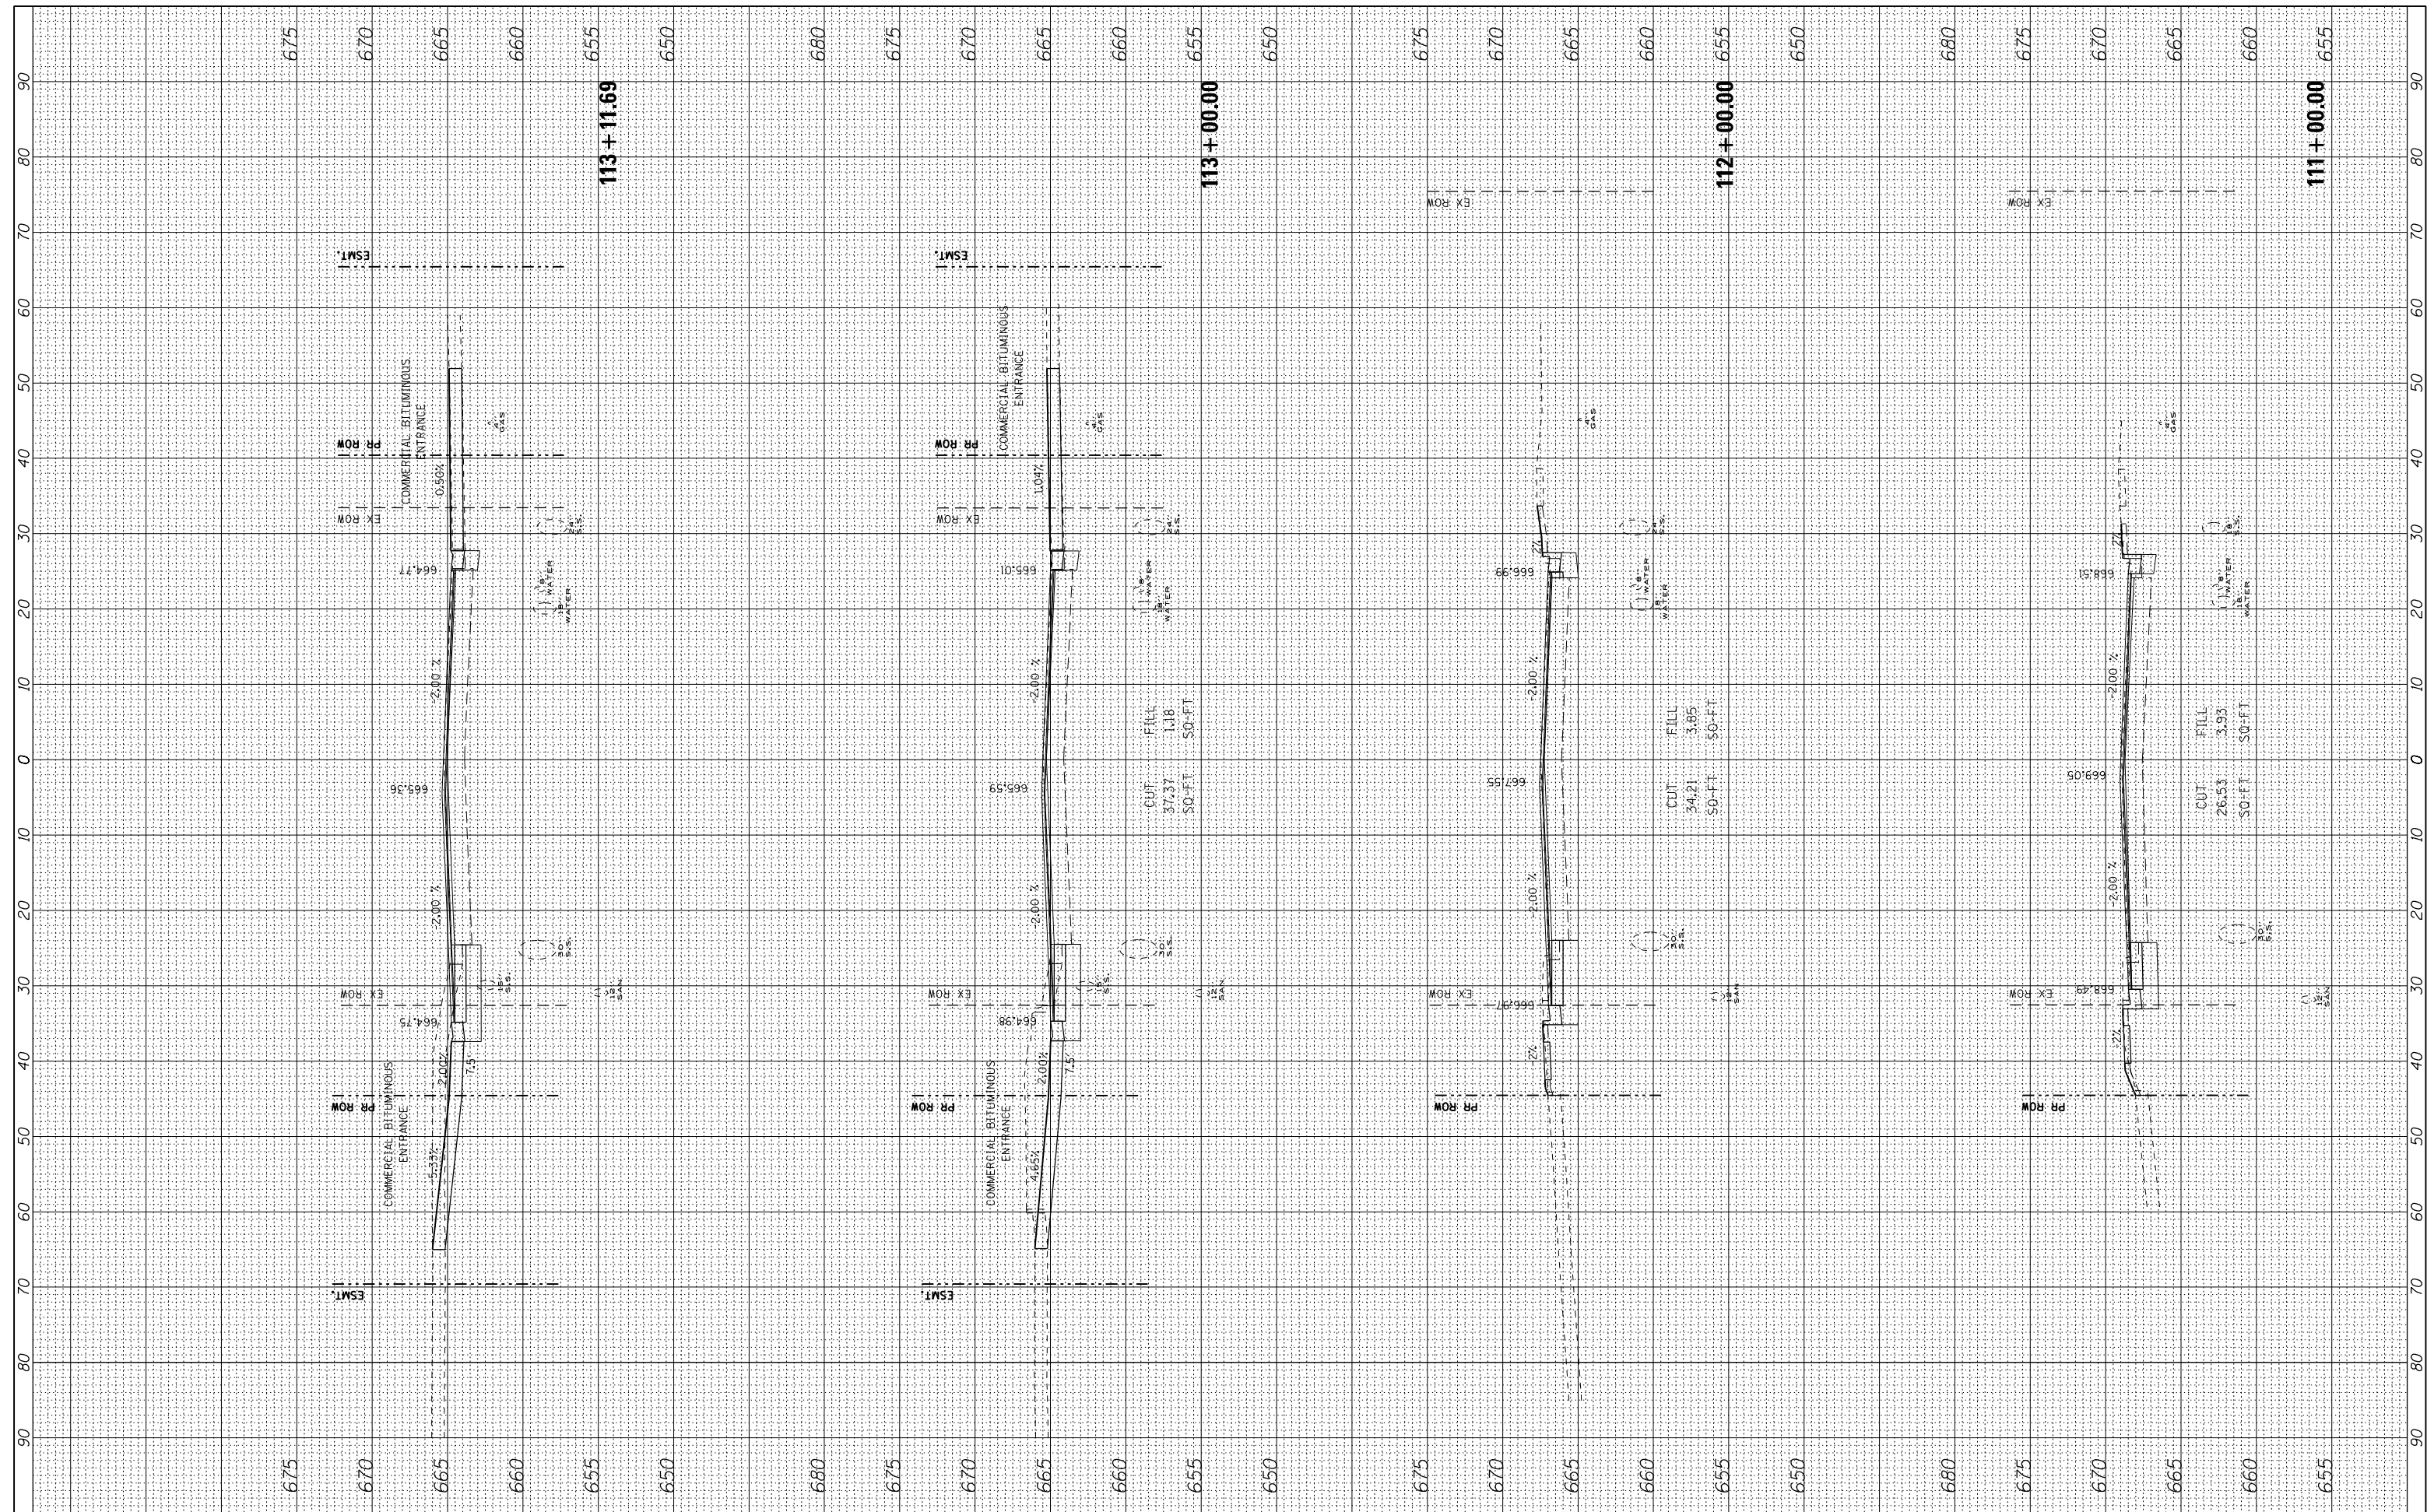

FILE NAME =	USER NAME = #USER#
#FILE#	DESIGNED - BDH
	DRAWN - TLA
	CHECKED - BDH
	DATE - 10-16-13

	REVISOR -
	REVISOR -
	REVISOR -
	REVISOR -

**STATE OF ILLINOIS
DEPARTMENT OF TRANSPORTATION**

CROSS SECTIONS JOLIET ROAD			
1"=10' HORIZ.			
SCALE: 1"=5' VERT.			
SHEET NO.	OF	SHEETS	STA. 111+00.00 TO STA. 113+11.69

F.A.P. RTE. 330	SECTION 2010-082-1	COUNTY COOK	TOTAL SHEETS 152	SHEET NO. 143
ILLINOIS FED. AID PROJECT				
CONTRACT NO. 60L73				