


ORIGINAL SURVEY	SURVEYED _____	BY _____	DATE _____
NOTE BOOK	PLOTTED _____		
	TEMPLATE _____		
	AREAS _____		
	AREAS CHECKED _____		

FINAL SURVEY	SURVEYED _____	BY _____	DATE _____
NOTE BOOK	PLOTTED _____		
	TEMPLATE _____		
	AREAS _____		
	AREAS CHECKED _____		

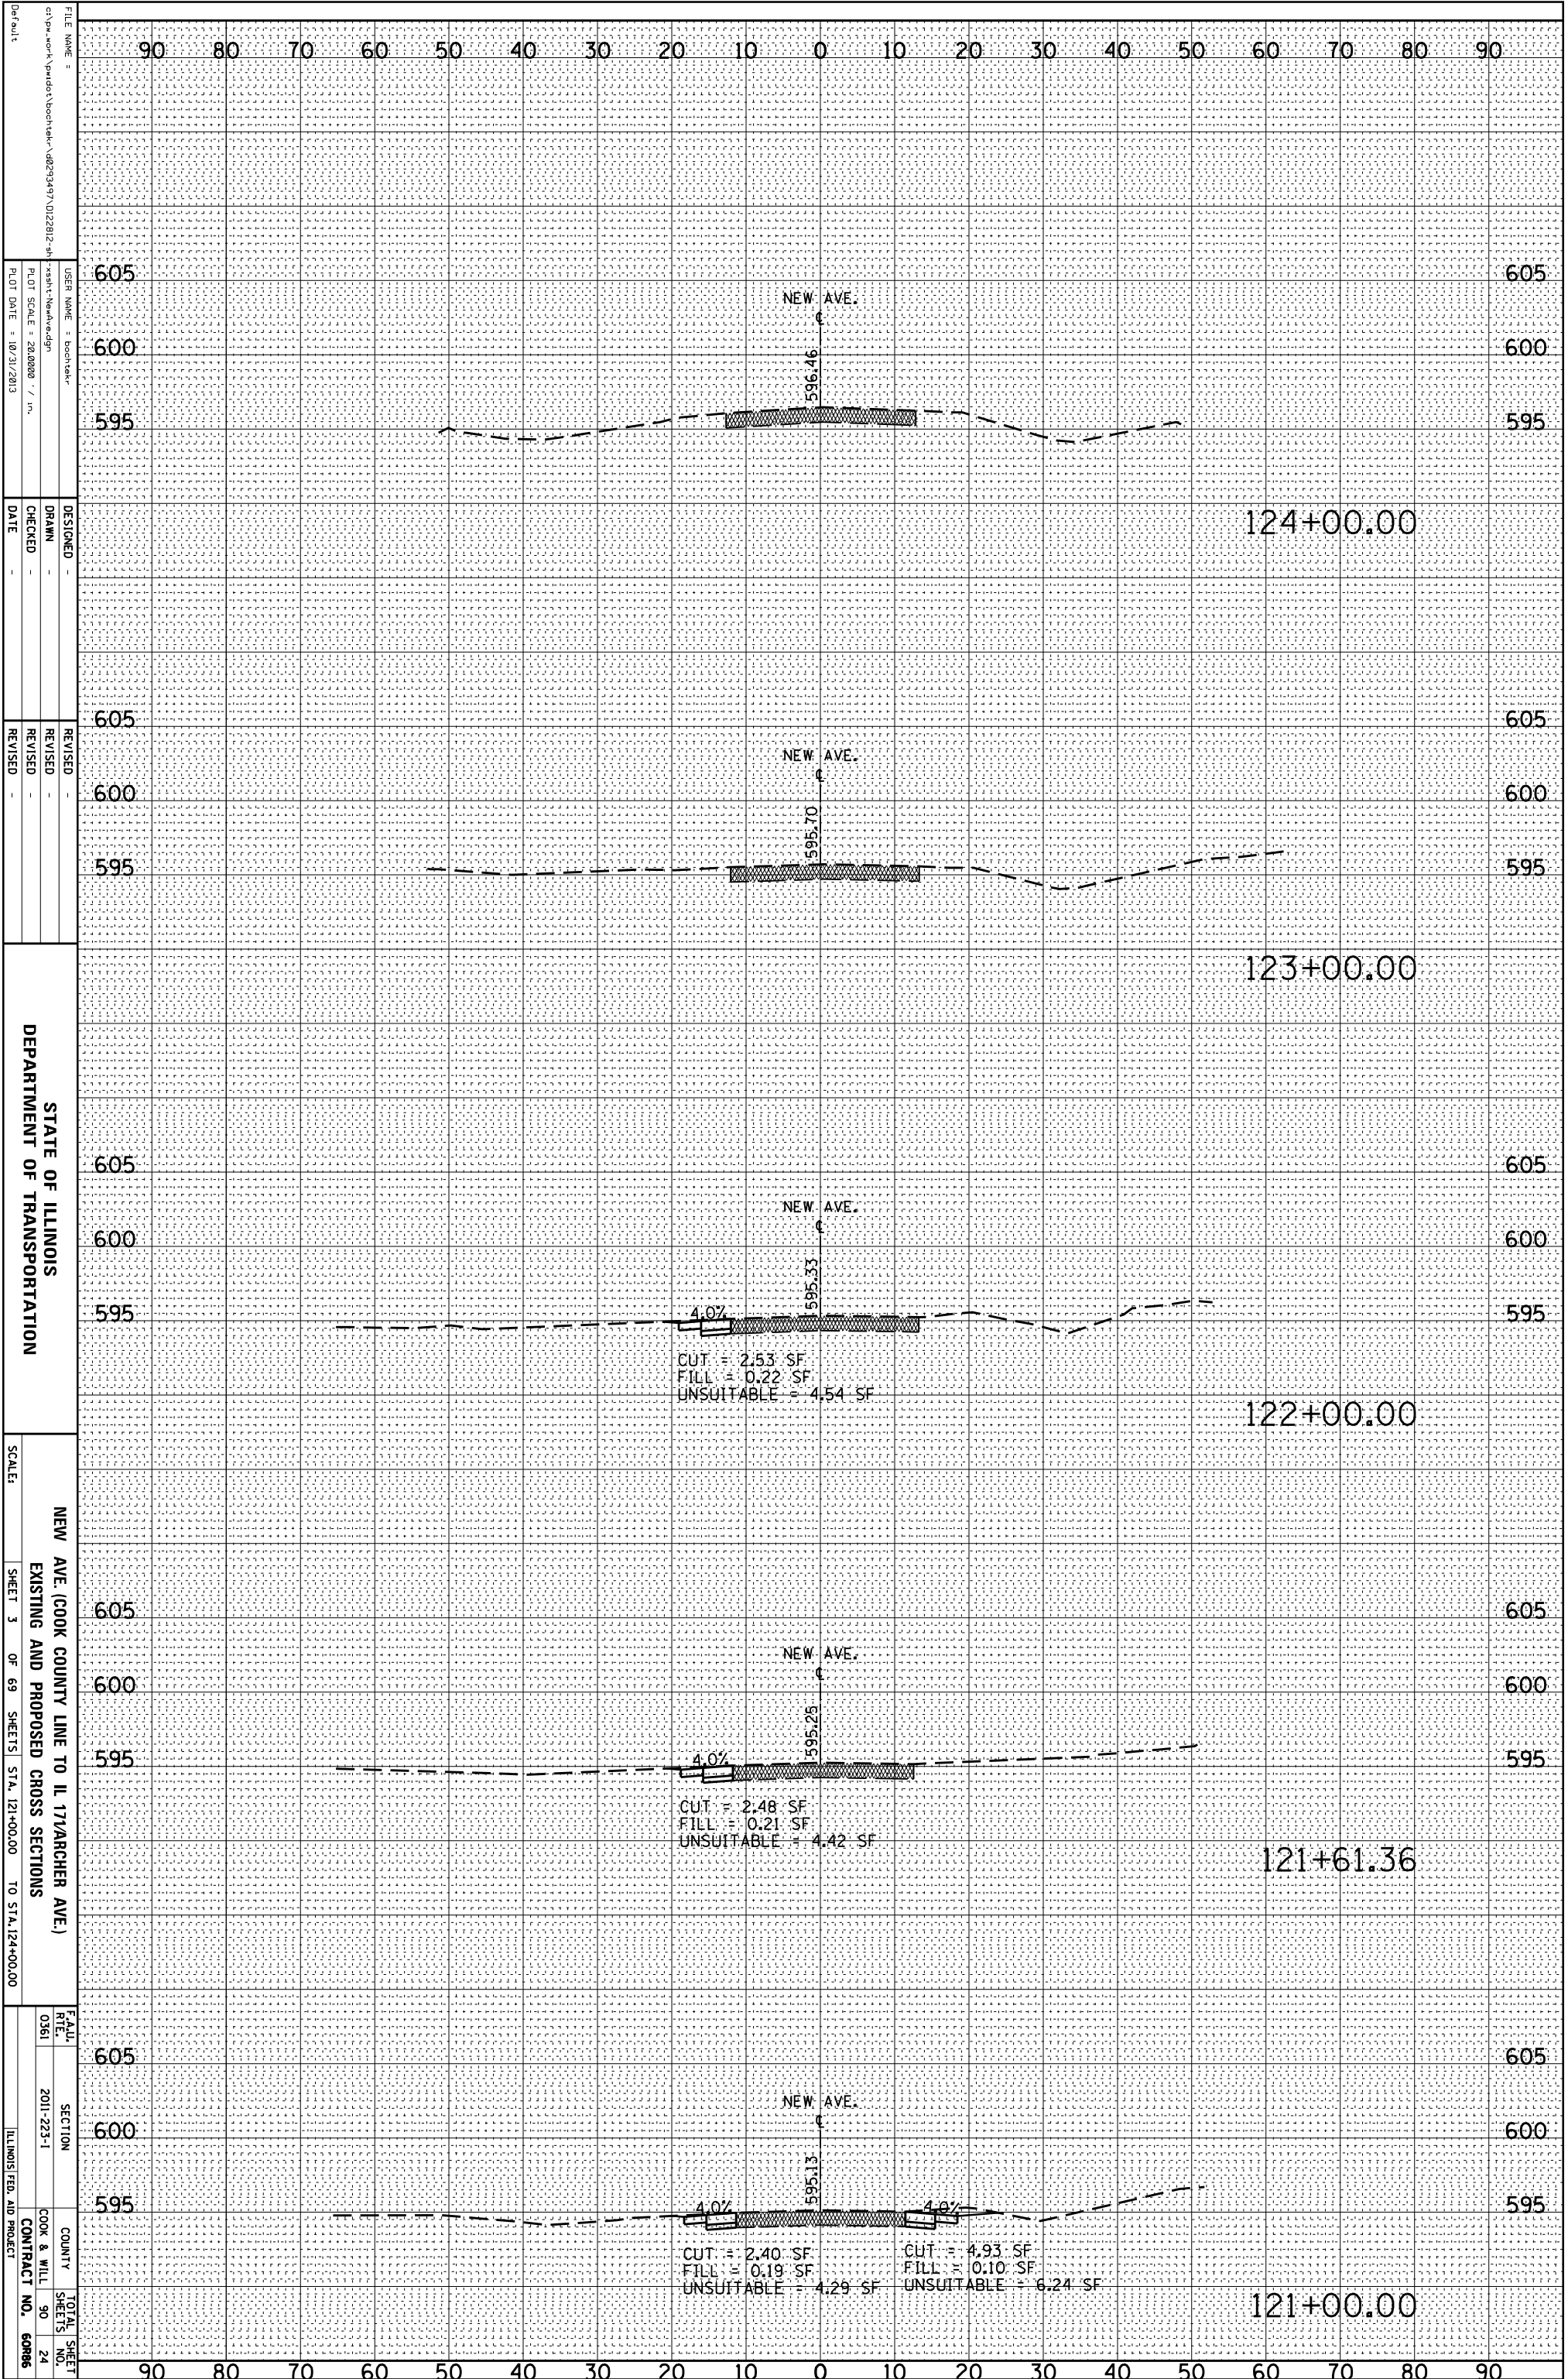

FILE NAME =	USER NAME = boottsk	DESIGNED
c:\pwwork\pawdot\boottsk\10292347\10222812-41-11\sheet-NewAve.dgn		
PLT SCALE = 28.0000 / in.	DRAWN	
PLT DATE = 10/31/2013	CHECKED	
	DATE	
	REVISED	
	REVISED	
	REVISED	

STATE OF ILLINOIS  
DEPARTMENT OF TRANSPORTATION

NEW AVE. (COOK COUNTY LINE TO IL 171/RANCHER AVE.)  
EXISTING AND PROPOSED CROSS SECTIONS  
SHEET 3 OF 69 SHEETS STA. 121+00.00 TO STA. 124+00.00

SCALE:	FEALU	SECTION	COUNTY
	0361	2011-223-1	COOK & WILL
			TOTAL SHEET
			SHEETS 24
			NO. 60885
			ILLINOIS FED. AID PROJECT