


ORIGINAL SURVEY	SURVEYED _____	BY _____	DATE _____
NOTE BOOK	PLOTTED _____		
	TEMPLATE _____		
	AREAS _____		
	AREAS CHECKED _____		
NO. _____			

FINAL SURVEY	SURVEYED _____	BY _____	DATE _____
NOTE BOOK	PLOTTED _____		
	TEMPLATE _____		
	AREAS _____		
	AREAS CHECKED _____		
NO. _____			

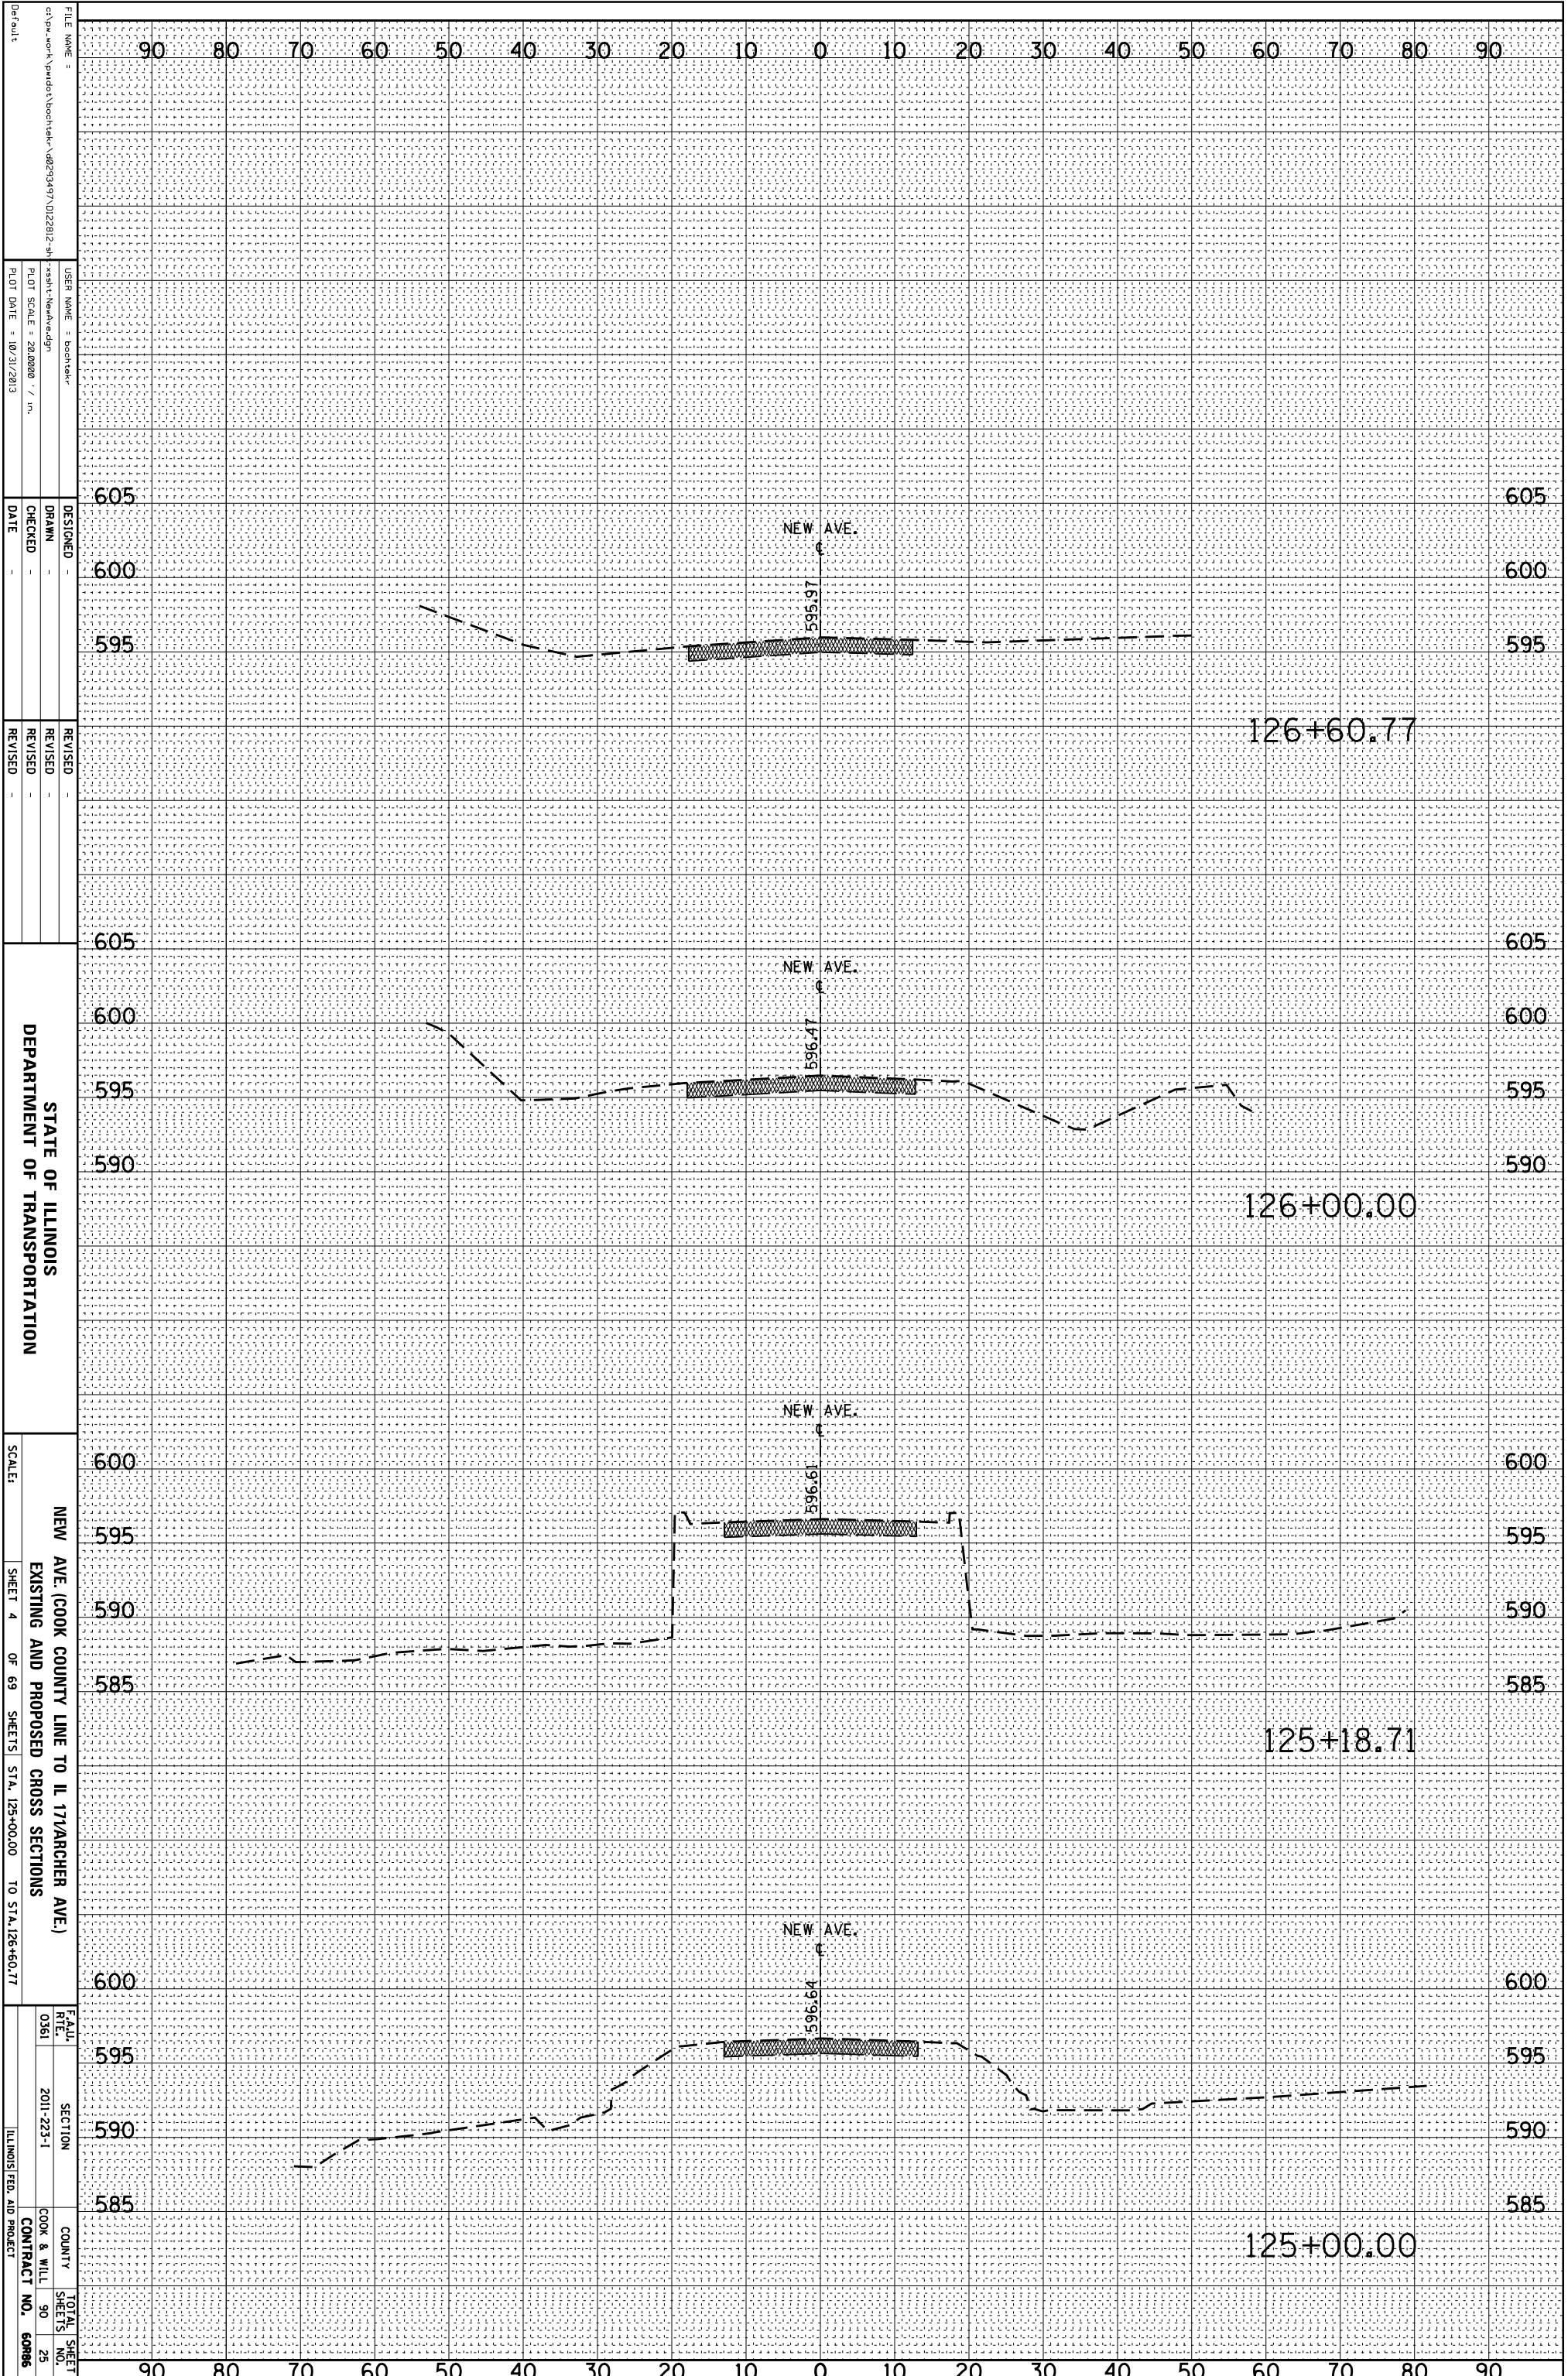

FILE NAME = c:\pwwork\pwwork\back\stem\10293497\10222812-41-essht-NewAve.rdw
 USER NAME = boottsk
 DESIGNER =
 DRAWN =
 CHECKED =
 DATE = 10/31/2013

DESIGNED =
 DRAWN =
 CHECKED =
 DATE =

REVISOR =
 REVISION =
 REVISION =
 REVISION =

STATE OF ILLINOIS
 DEPARTMENT OF TRANSPORTATION

NEW AVE. (COOK COUNTY LINE TO IL 171/RANCHER AVE.)
 EXISTING AND PROPOSED CROSS SECTIONS
 SCALE: SHEET 4 OF 69 SHEETS STA. 125+00.00 TO STA. 126+60.77

FEALU
 RTE. 0361
 SECTION 2011-223-1
 COUNTY COOK & WILL
 CONTRACT NO. 60886

TOTAL SHEET NO. 90
 SHEET NO. 25
 ILLINOIS FED. AID PROJECT