


ORIGINAL SURVEY	SURVEYED	BY	DATE
NOTE BOOK	PLOTTED		
	TEMPLATE		
	AREAS		
	AREAS CHECKED		

FINAL SURVEY	SURVEYED	BY	DATE
NOTE BOOK	PLOTTED		
	TEMPLATE		
	AREAS		
	AREAS CHECKED		

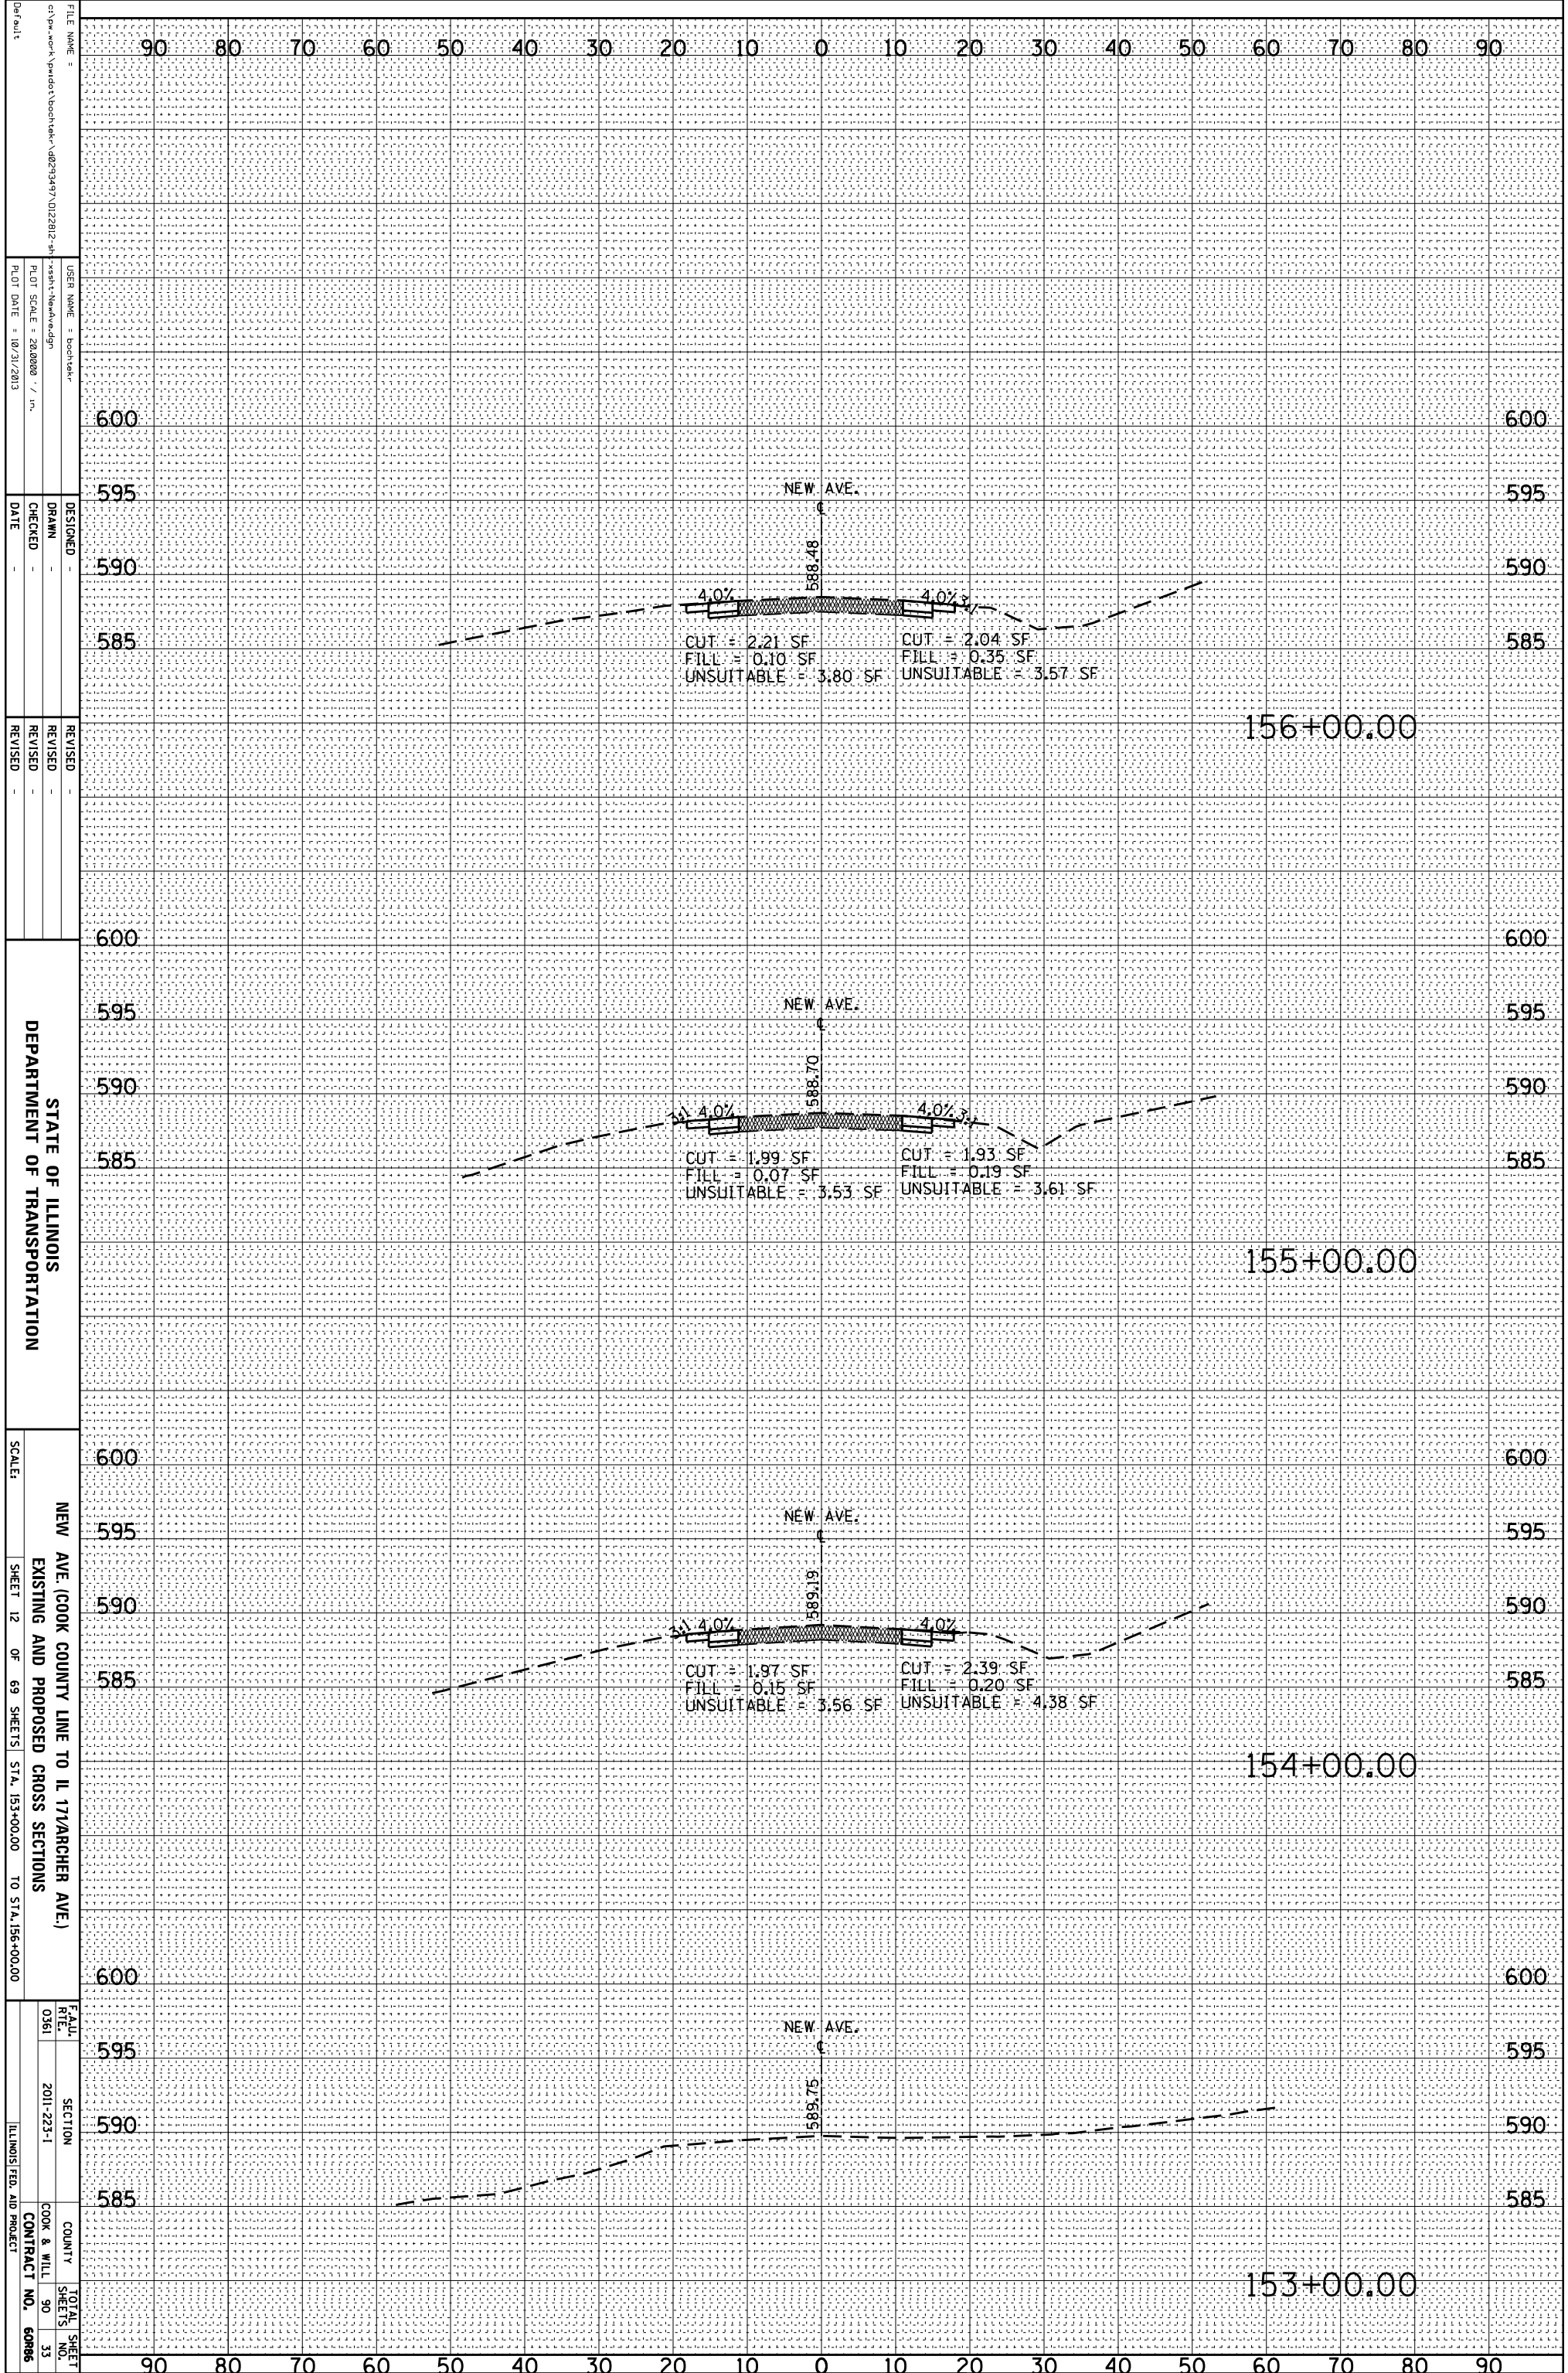

FILE NAME = c:\pwwork\pawdot\backstest\10293497\10222812-41-essht-Neakwrdgn
 USER NAME = boostek
 DESIGNER =
 DRAWN =
 CHECKED =
 DATE = 10/31/2013

REVISIONS
 REVISION NO. DATE

STATE OF ILLINOIS
 DEPARTMENT OF TRANSPORTATION

NEW AVE. (COOK COUNTY LINE TO IL 171/ARCHER AVE.)
 EXISTING AND PROPOSED CROSS SECTIONS

SCALE: SHEET 12 OF 69 SHEETS STA. 153+00.00 TO STA. 156+00.00

FEALU RTE. 0361 SECTION 2011-223-1 COUNTY COOK & WILL CONTRACT NO. 60886 TOTAL SHEET NO. 90

ILLINOIS FED. AID PROJECT