


ORIGINAL SURVEY	SURVEYED	BY	DATE
NOTE BOOK	PLOTTED		
	TEMPLATE		
	AREAS		
	AREAS CHECKED		

FINAL SURVEY	SURVEYED	BY	DATE
NOTE BOOK	PLOTTED		
	TEMPLATE		
	AREAS		
	AREAS CHECKED		

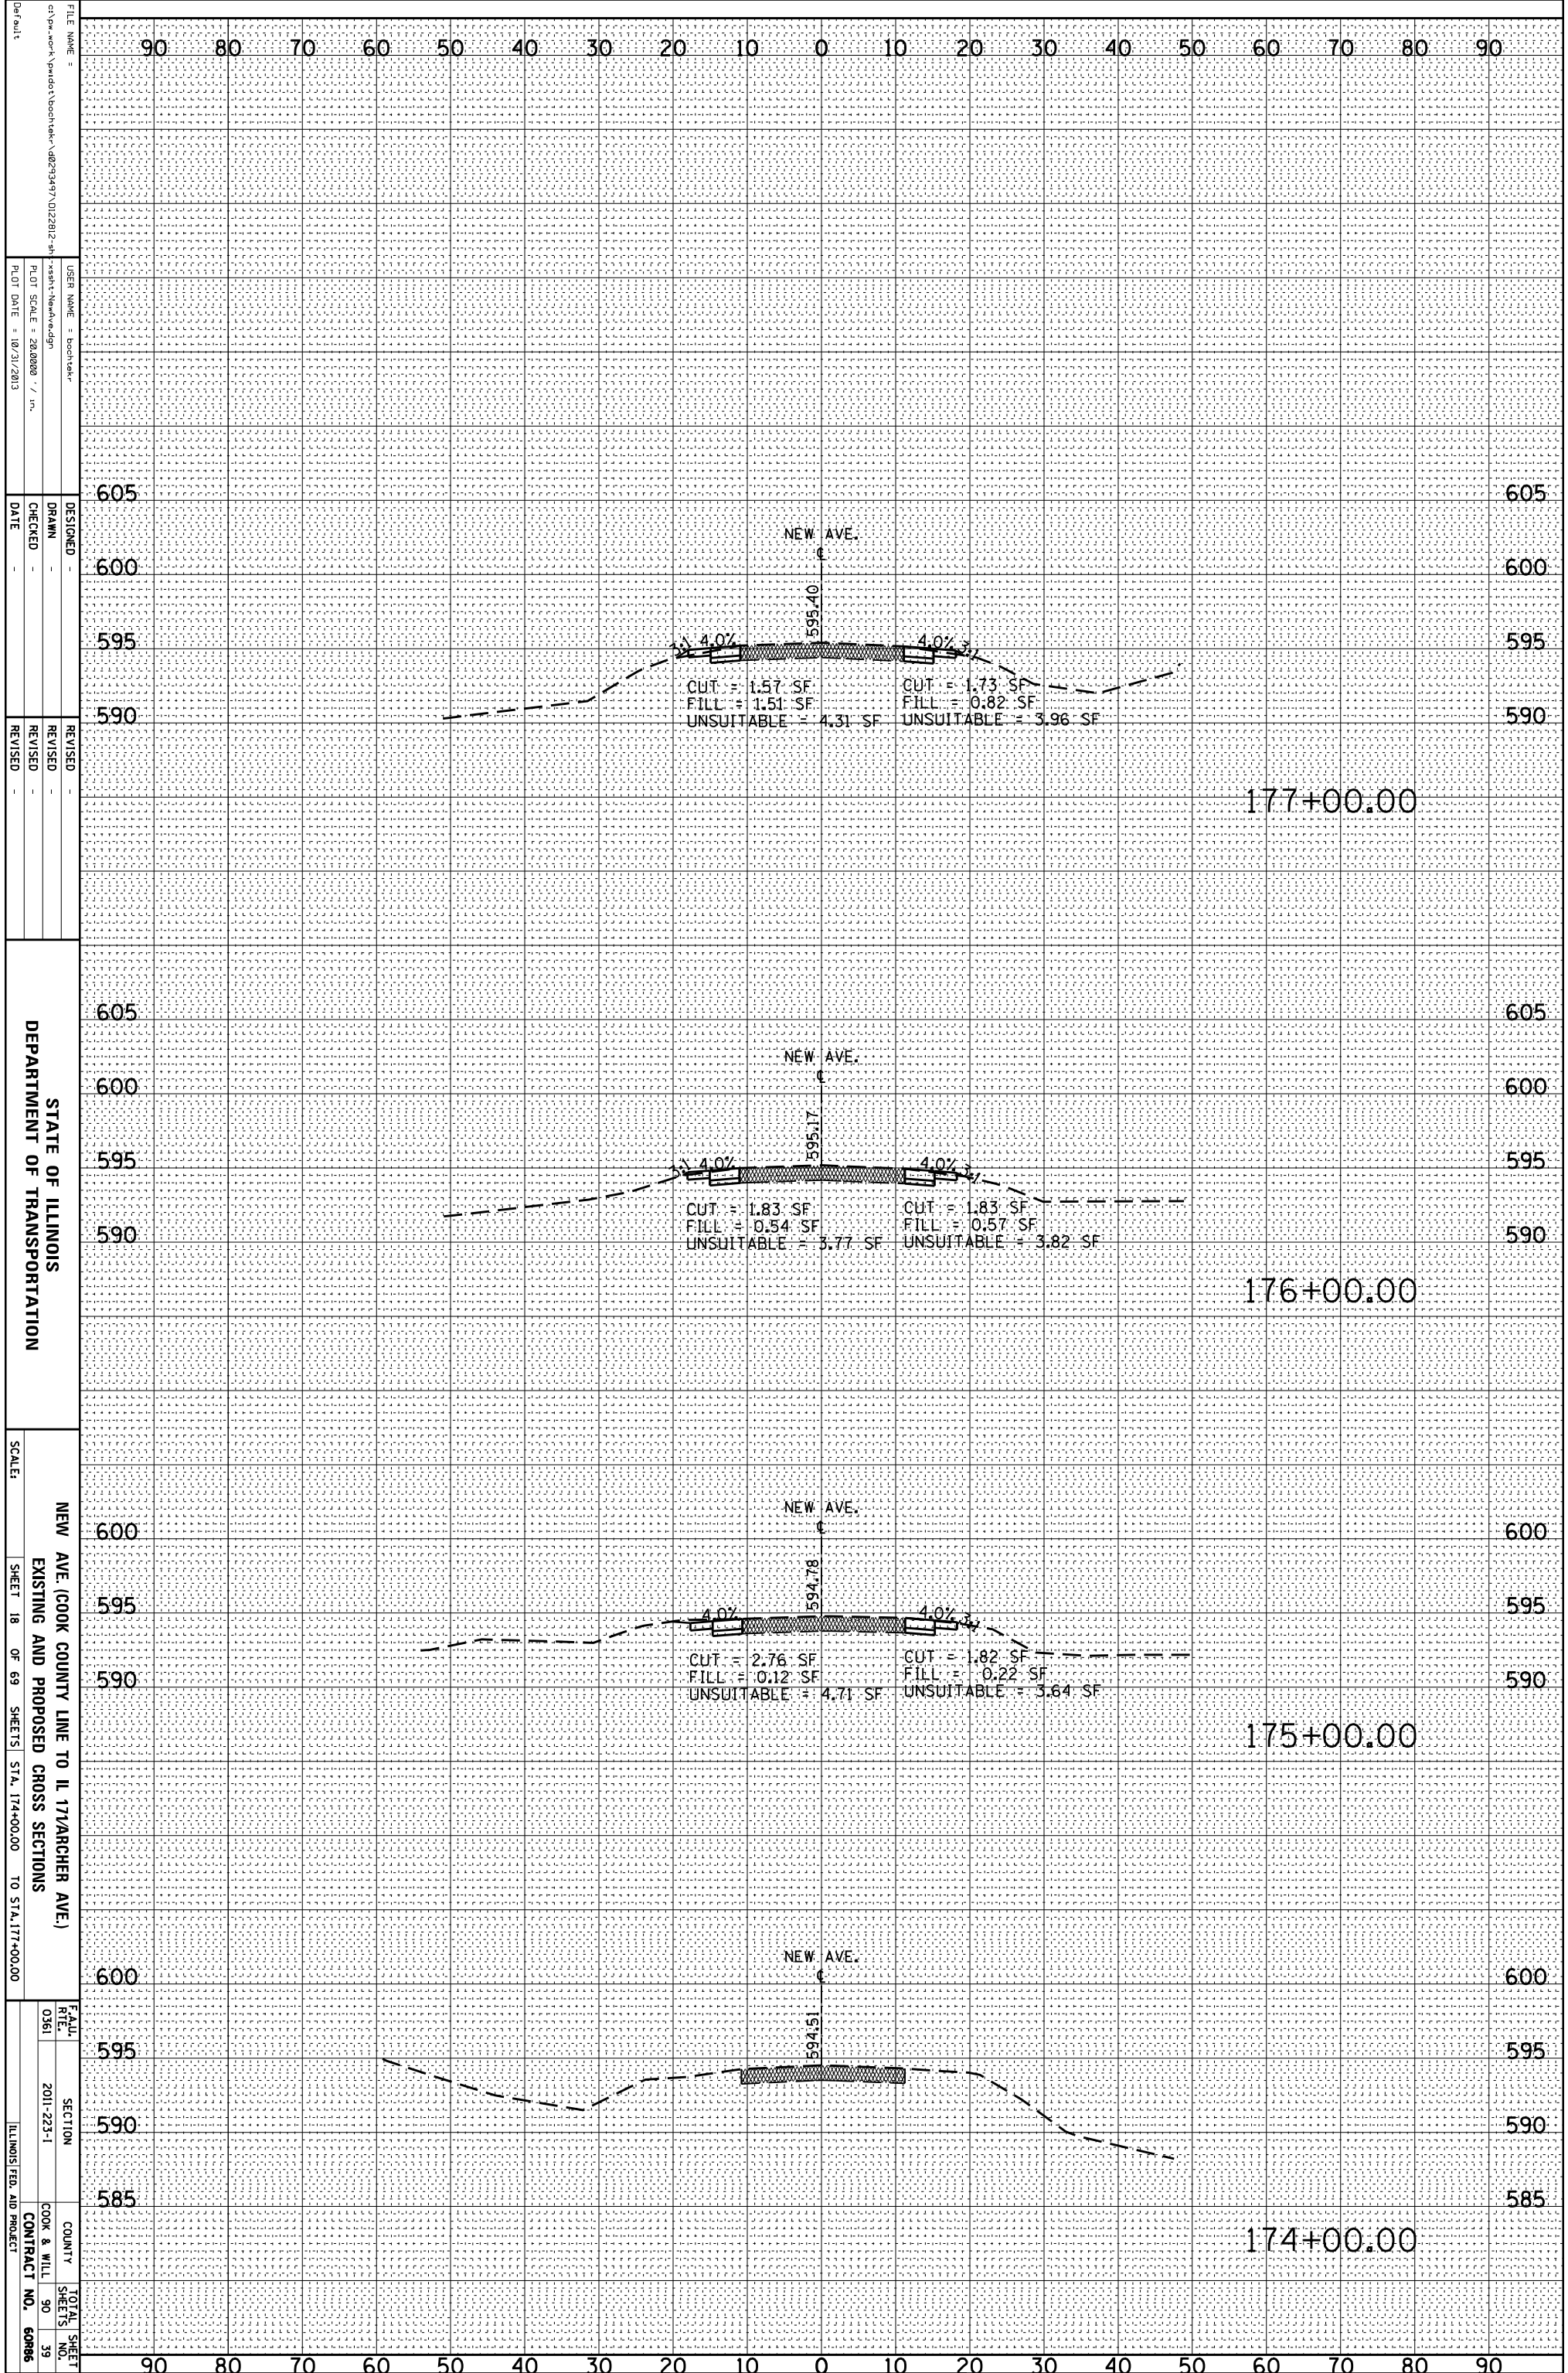

FILE NAME = c:\pwworkspace\pwworkspace\backh\174\174-223-1.dwg  
 USER NAME = boottel  
 DESIGNER =  
 DRAWN =  
 CHECKED =  
 DATE = 10/31/2013

REVISIONS  
 REVISION NO. DATE

STATE OF ILLINOIS  
 DEPARTMENT OF TRANSPORTATION

NEW AVE. (COOK COUNTY LINE TO IL 171/RANCHER AVE.)  
 EXISTING AND PROPOSED CROSS SECTIONS  
 SCALE: SHEET 18 OF 69 SHEETS STA. 174+00.00 TO STA. 177+00.00  
 FEALU RTE. 0361 SECTION 2011-223-1 COUNTY COOK & WILL TOTAL SHEET NO. 90 CONTRACT NO. 60886