


ORIGINAL SURVEY	SURVEYED	BY	DATE
NOTE BOOK	PLOTTED		
	TEMPLATE		
	AREAS		
NO.	AREAS CHECKED		

FINAL SURVEY	SURVEYED	BY	DATE
NOTE BOOK	PLOTTED		
	TEMPLATE		
	AREAS		
NO.	AREAS CHECKED		

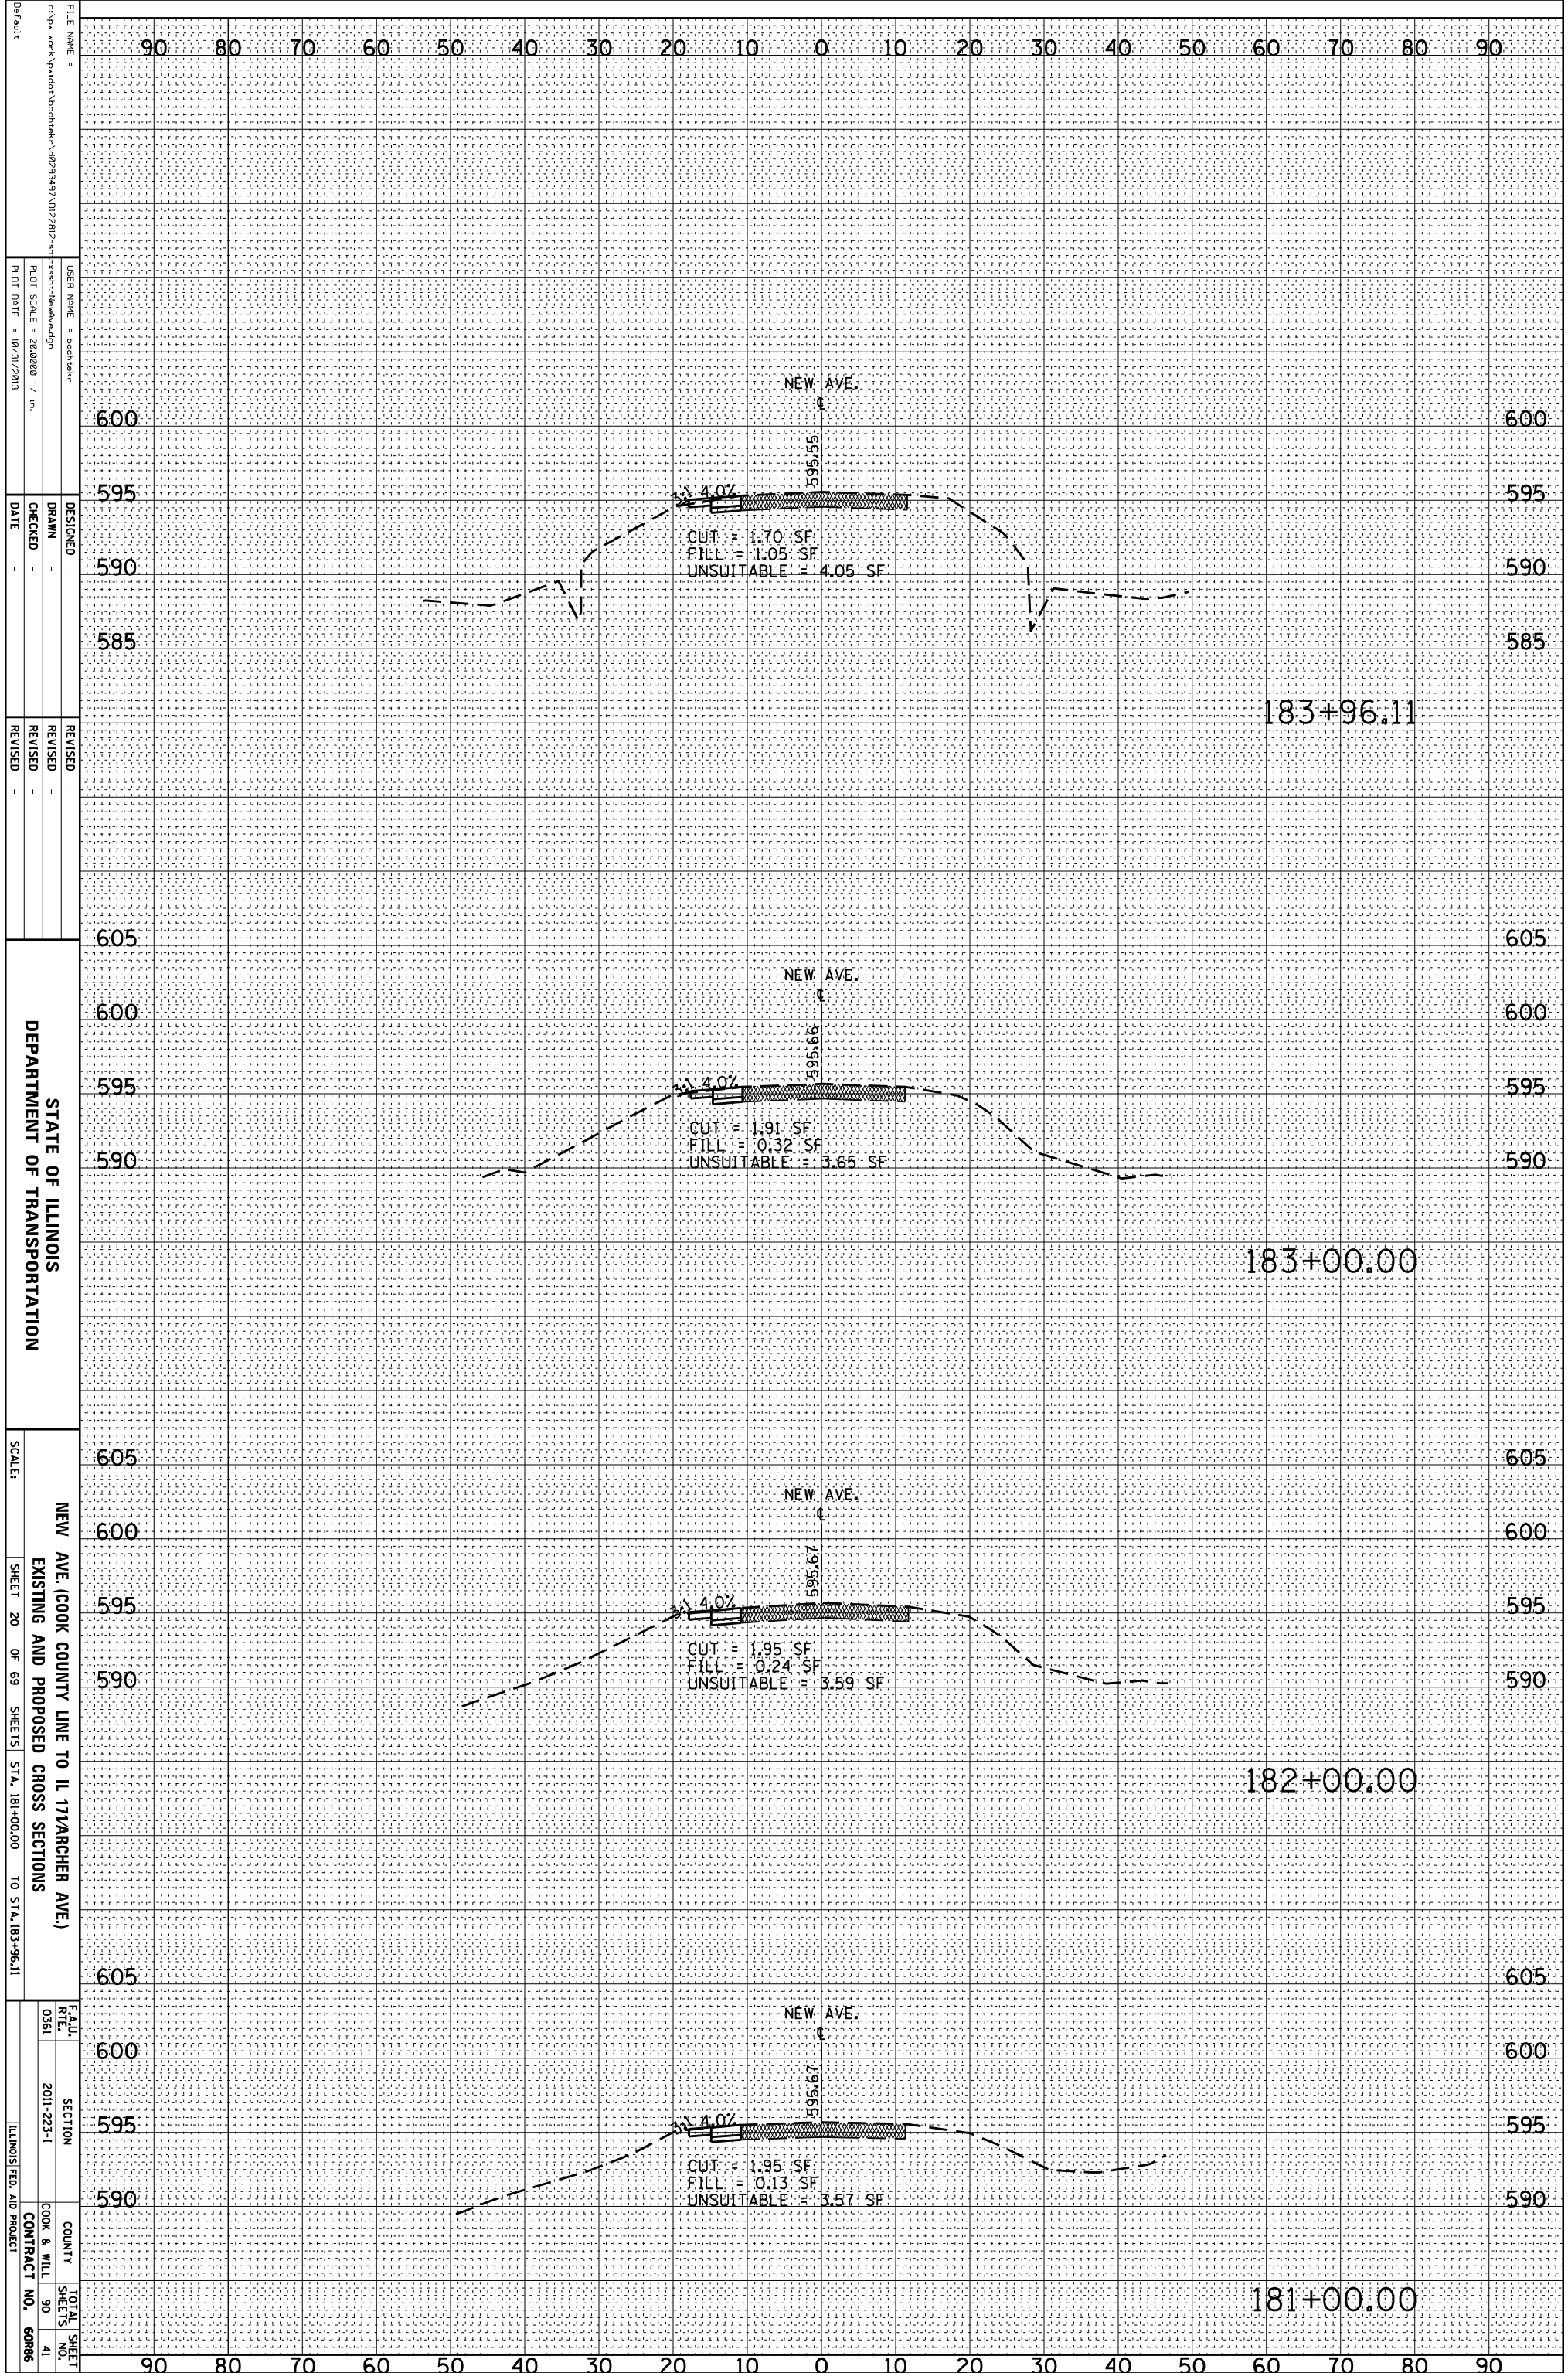

FILE NAME = c:\pwwork\pwwork\back\stem\10293497\10222812-41-essht-Neakwredgn
 USER NAME = boostek
 DESIGNER =
 DRAWN =
 CHECKED =
 DATE = 10/31/2013
 REVISIONS:
 REVISION NO. DATE
 REVISION 1
 REVISION 2
 REVISION 3

90 80 70 60 50 40 30 20 10 0 10 20 30 40 50 60 70 80 90

600 595 590 585

NEW AVE.
 4.0%
 CUT = 1.70 SF
 FILL = 1.05 SF
 UNSUITABLE = 4.05 SF

183+96.11

605 600 595 590

NEW AVE.
 4.0%
 CUT = 1.91 SF
 FILL = 0.32 SF
 UNSUITABLE = 3.65 SF

183+00.00

605 600 595 590

NEW AVE.
 4.0%
 CUT = 1.95 SF
 FILL = 0.24 SF
 UNSUITABLE = 3.59 SF

182+00.00

605 600 595 590

NEW AVE.
 4.0%
 CUT = 1.95 SF
 FILL = 0.13 SF
 UNSUITABLE = 3.57 SF

181+00.00

90 80 70 60 50 40 30 20 10 0 10 20 30 40 50 60 70 80 90

STATE OF ILLINOIS
 DEPARTMENT OF TRANSPORTATION

NEW AVE. (COOK COUNTY LINE TO IL 171/RCHER AVE.)
 EXISTING AND PROPOSED CROSS SECTIONS
 SCALE: SHEET 20 OF 69 SHEETS STA. 181+00.00 TO STA. 183+96.11

FEALU. RTE. 0361	SECTION 2011-223-1	COUNTY COOK & WILL	TOTAL SHEETS 90
		CONTRACT NO. 60886	SHEET NO. 41
ILLINOIS FED. AID PROJECT			