


ORIGINAL SURVEY	SURVEYED _____	BY _____	DATE _____
NOTE BOOK	PLOTTED _____		
	TEMPLATE _____		
	AREAS _____		
	AREAS CHECKED _____		

FINAL SURVEY	SURVEYED _____	BY _____	DATE _____
NOTE BOOK	PLOTTED _____		
	TEMPLATE _____		
	AREAS _____		
	AREAS CHECKED _____		

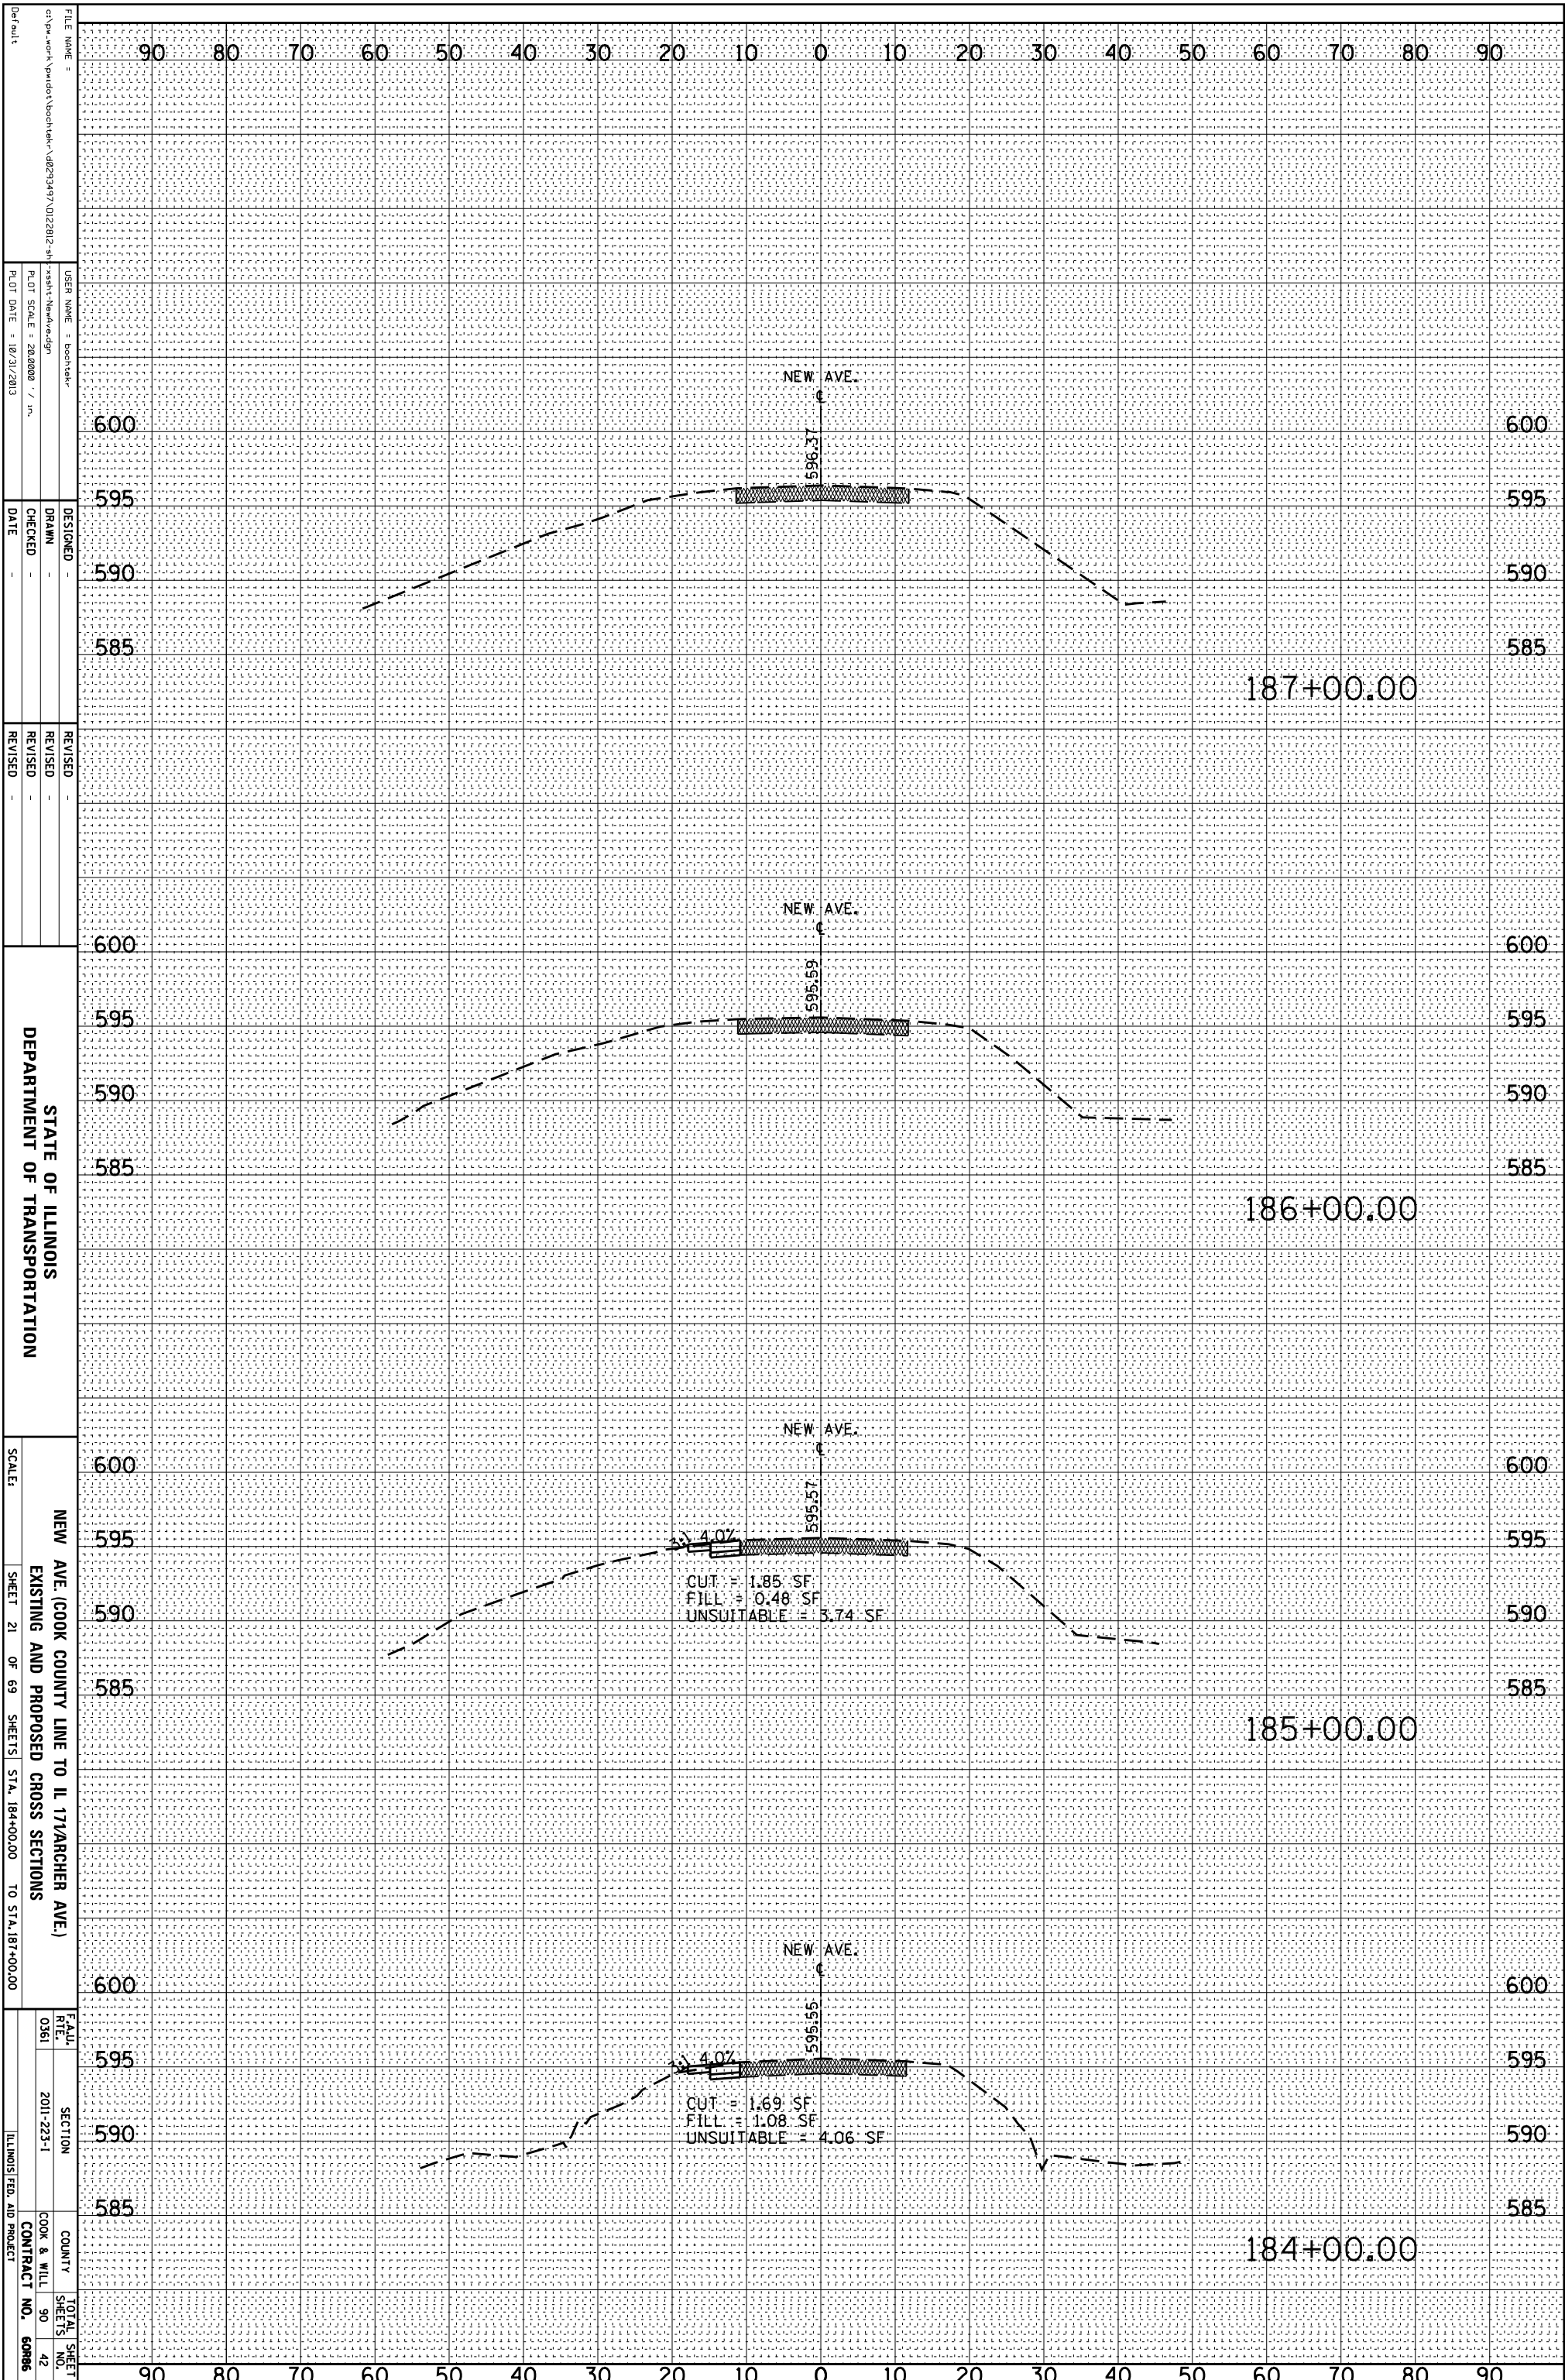

FILE NAME = c:\pwwork\pawdot\back\stem\48293497\0122812-48-essht-NewAve.dgn  
 USER NAME = boottsk  
 PLOT SCALE = 28.0000 / in.  
 PLOT DATE = 10/31/2013

DESIGNED -  
 DRAWN -  
 CHECKED -  
 DATE -

REVISID -  
 REVISID -  
 REVISID -  
 DATE -

STATE OF ILLINOIS  
 DEPARTMENT OF TRANSPORTATION

NEW AVE. (COOK COUNTY LINE TO IL 171/ARCHER AVE.)  
 EXISTING AND PROPOSED CROSS SECTIONS

SCALE: SHEET 21 OF 69 SHEETS STA. 184+00.00 TO STA. 187+00.00

FEALU RTE. 0361  
 SECTION 2011-223-1  
 COUNTY COOK & WILL  
 TOTAL SHEET SHEETS NO. 90 42  
 ILLINOIS FED. AID PROJECT CONTRACT NO. 60886