


ORIGINAL SURVEY	SURVEYED _____	BY _____	DATE _____
NOTE BOOK	PLOTTED _____		
	TEMPLATE _____		
	AREAS _____		
	AREAS CHECKED _____		
NO. _____			

FINAL SURVEY	SURVEYED _____	BY _____	DATE _____
NOTE BOOK	PLOTTED _____		
	TEMPLATE _____		
	AREAS _____		
	AREAS CHECKED _____		
NO. _____			

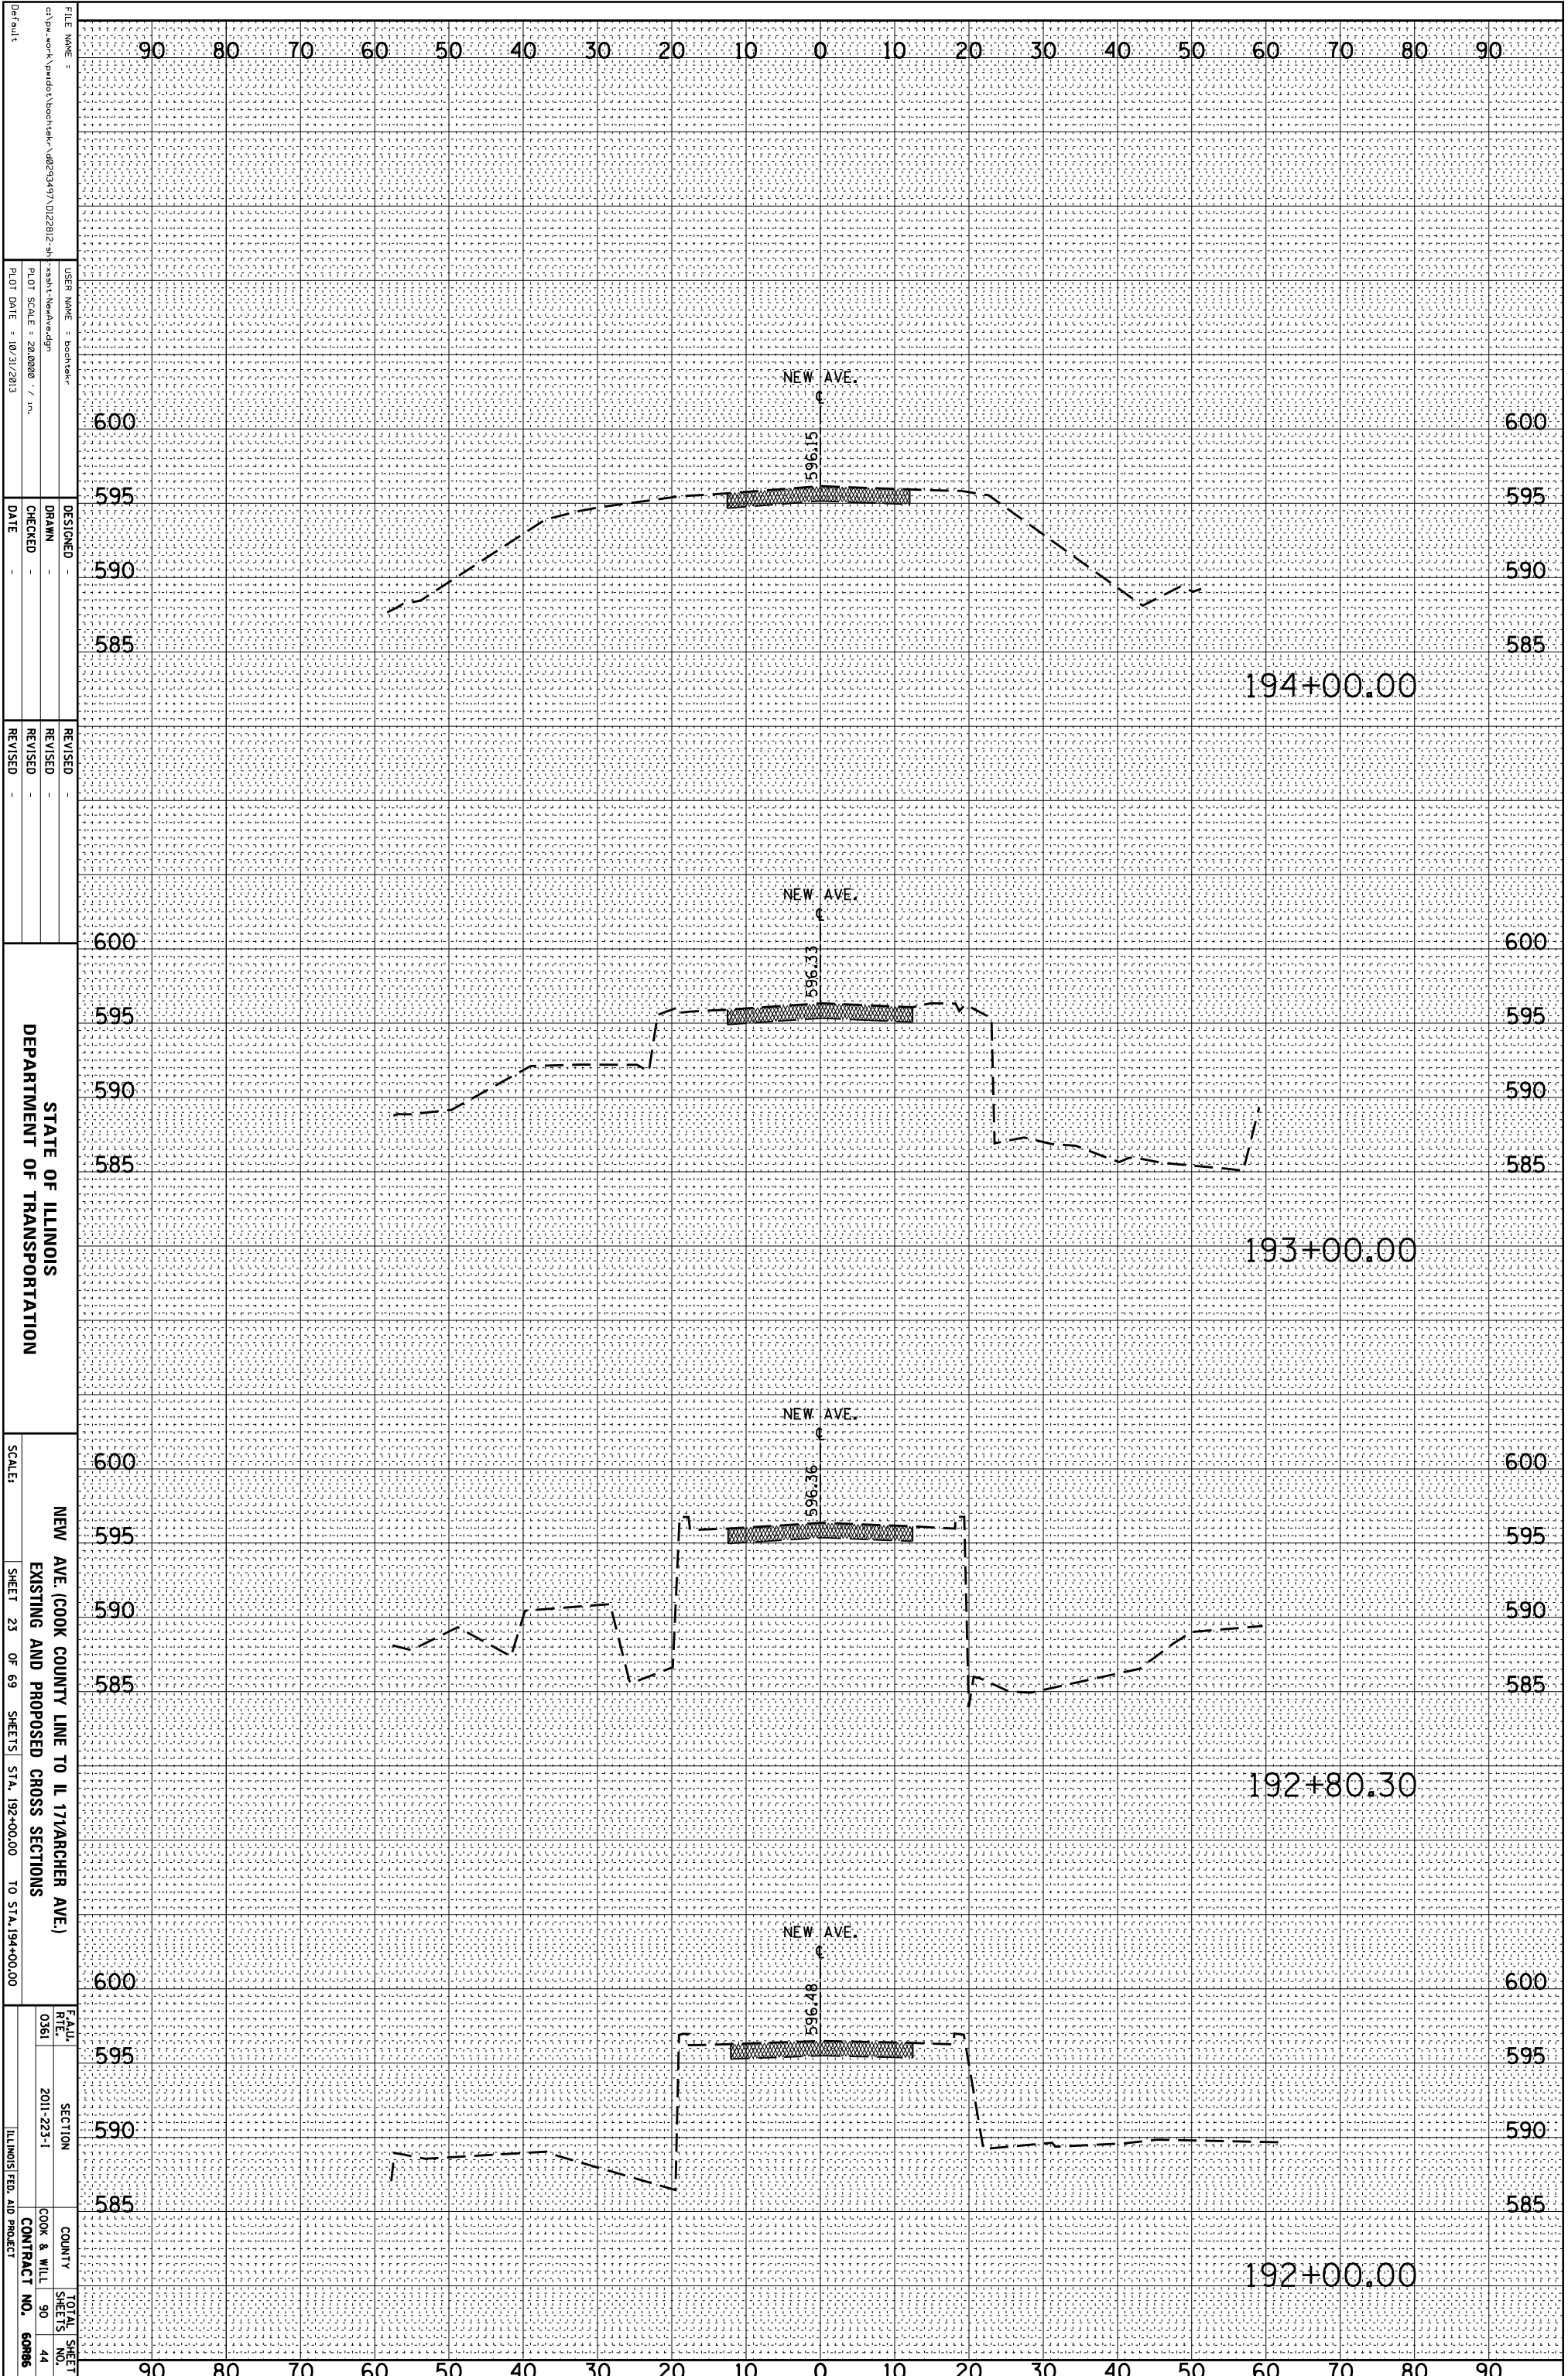

FILE NAME = c:\pwwork\pwwork\back\stem\10293497\10222812-41\sheet-NewAve.dgn  
 USER NAME = boottsk  
 DESIGNER =  
 DRAWN =  
 CHECKED =  
 DATE = 10/31/2013

REVISIONS  
 REVISION NO. DATE

STATE OF ILLINOIS  
 DEPARTMENT OF TRANSPORTATION

NEW AVE. (COOK COUNTY LINE TO IL 171/ARCHER AVE.)  
 EXISTING AND PROPOSED CROSS SECTIONS  
 SCALE: SHEET 23 OF 69 SHEETS STA. 192+00.00 TO STA. 194+00.00

FEAULT RITE 0361  
 SECTION 2011-223-1  
 COUNTY COOK & WILL  
 CONTRACT NO. 60886  
 TOTAL SHEET NO. 90  
 SHEET NO. 44  
 ILLINOIS FED. AID PROJECT