


ORIGINAL SURVEY	SURVEYED _____	BY _____	DATE _____
NOTE BOOK	PLOTTED _____		
	TEMPLATE _____		
	AREAS _____		
	AREAS CHECKED _____		

FINAL SURVEY	SURVEYED _____	BY _____	DATE _____
NOTE BOOK	PLOTTED _____		
	TEMPLATE _____		
	AREAS _____		
	AREAS CHECKED _____		

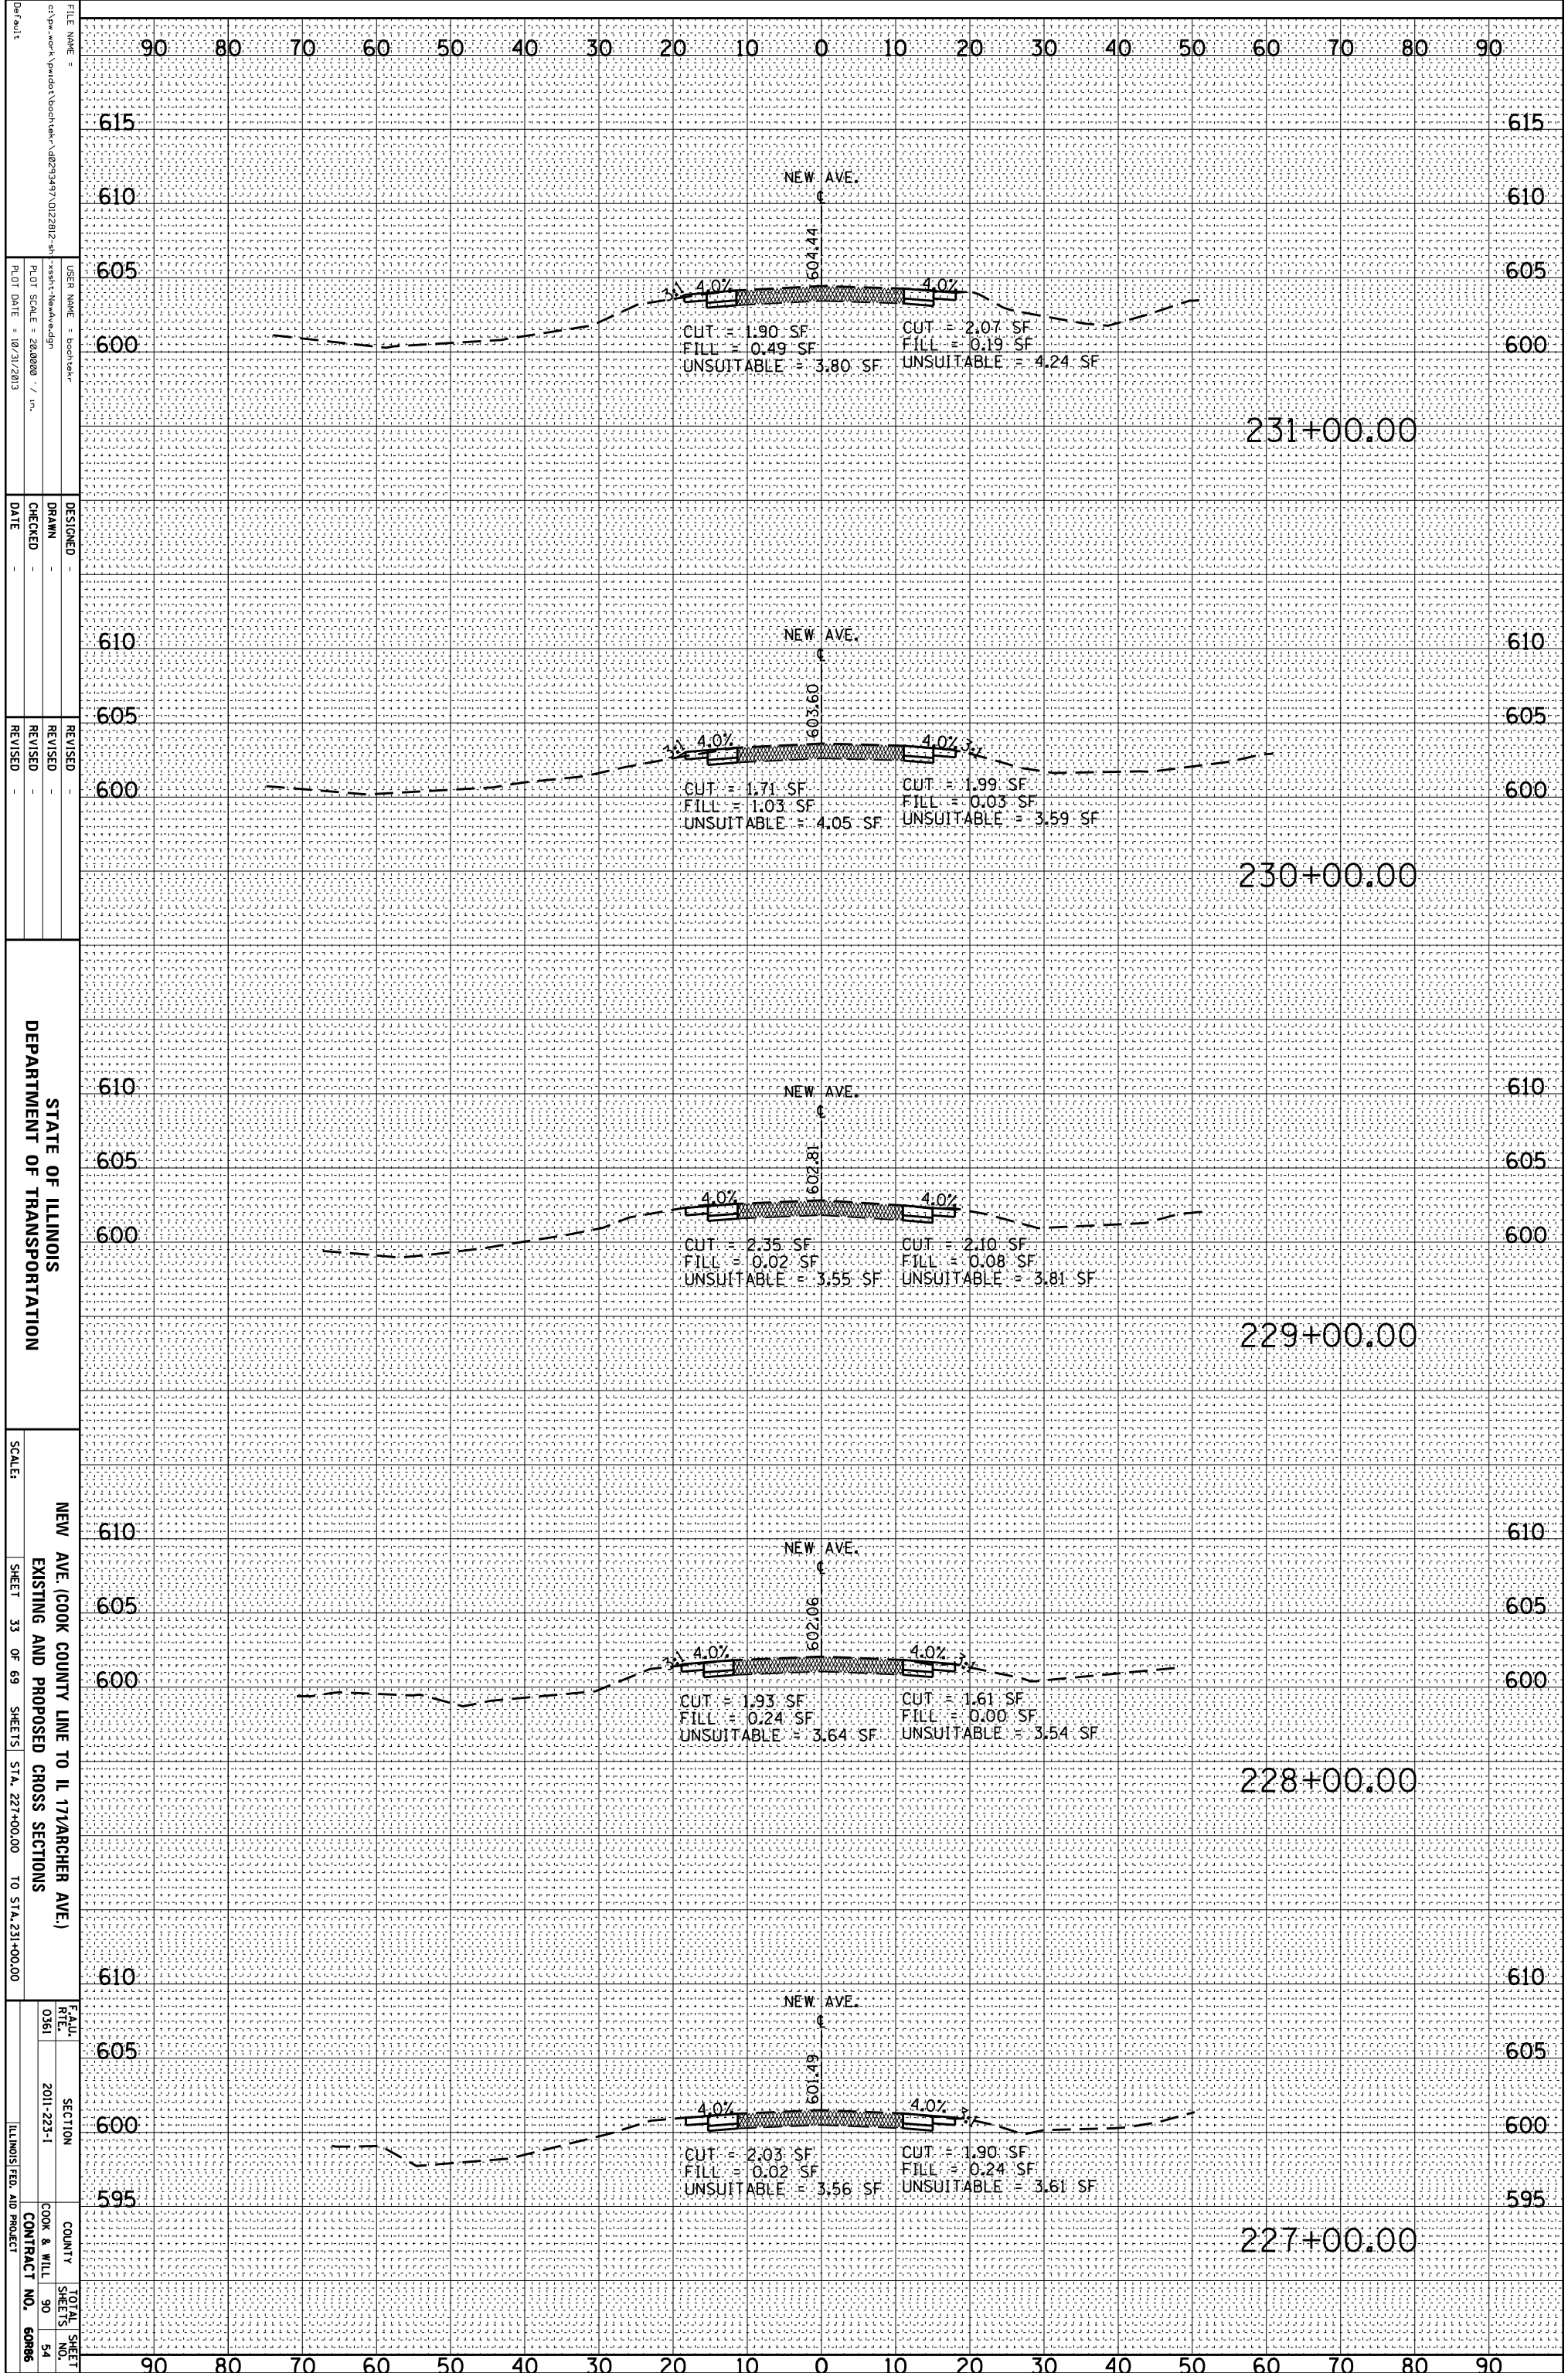

FILE NAME =  
 c:\pwwork\pawdot\back\tem\10293497\10222812.dwg  
 USER NAME = bootsk  
 PLOT SCALE = 28.0000 / in.  
 PLOT DATE = 10/31/2013

DESIGNED  
 DRAWN  
 CHECKED  
 DATE

REVISED  
 REVISED  
 REVISED  
 DATE

STATE OF ILLINOIS  
 DEPARTMENT OF TRANSPORTATION

NEW AVE. (COOK COUNTY LINE TO IL 171/ARCHER AVE.)  
 EXISTING AND PROPOSED CROSS SECTIONS  
 SCALE: SHEET 33 OF 69 SHEETS STA. 227+00.00 TO STA. 231+00.00

FEALU  
 RTE. 0361  
 SECTION 2011-223-1  
 COUNTY COOK & WILL  
 CONTRACT NO. 60886

TOTAL SHEET  
 SHEETS NO. 90  
 54

ILLINOIS FED. AID PROJECT