


ORIGINAL SURVEY	SURVEYED	BY	DATE
NOTE BOOK	PLOTTED		
	TEMPLATE		
	AREAS		
	AREAS CHECKED		

FINAL SURVEY	SURVEYED	BY	DATE
NOTE BOOK	PLOTTED		
	TEMPLATE		
	AREAS		
	AREAS CHECKED		

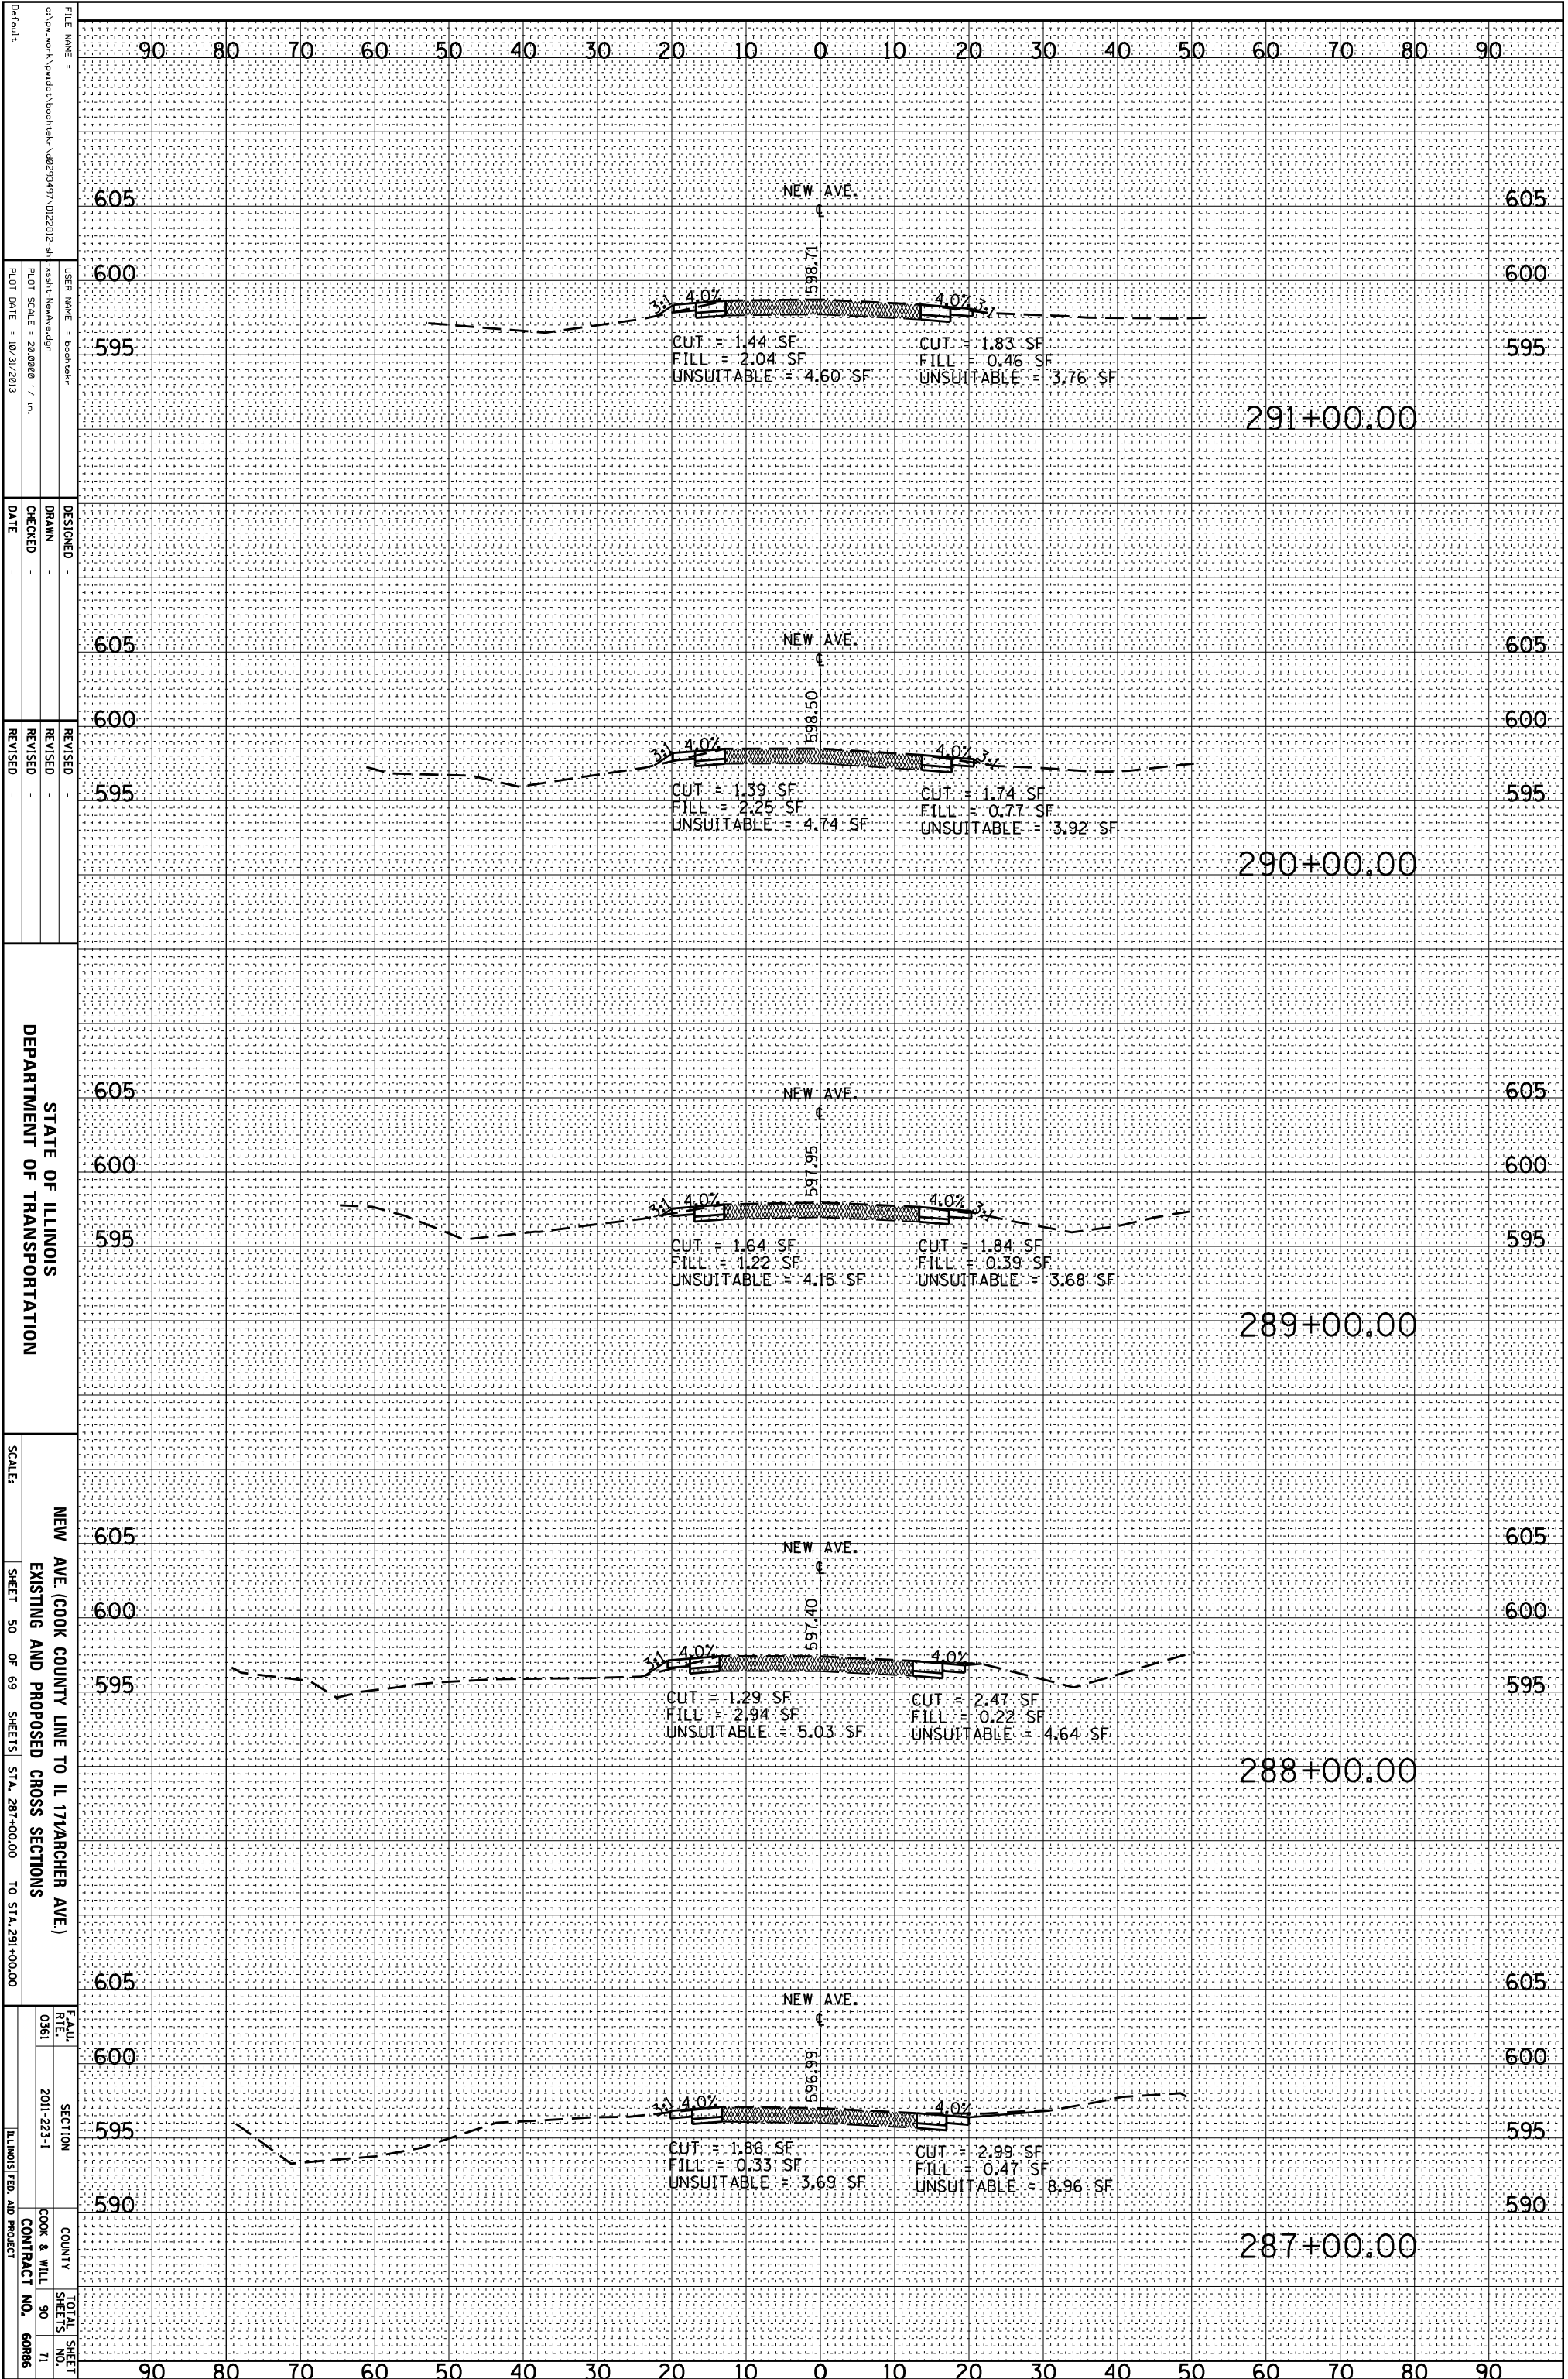

FILE NAME: c:\pwwork\pawdot\back\tem\10293497\10222812.dwg
 USER NAME: bootsk
 DESIGNER: bootsk
 DRAWN: bootsk
 CHECKED: bootsk
 DATE: 10/31/2013

REVISIONS:

NO.	DATE	DESCRIPTION
1		DESIGNED
2		DRAWN
3		CHECKED
4		DATE
5		REVISION
6		REVISION
7		REVISION

SCALE: 1" = 20'

NEW AVE. (COOK COUNTY LINE TO IL 171/ARCHER AVE.)
 EXISTING AND PROPOSED CROSS SECTIONS

SHEET 50 OF 69 SHEETS STA. 287+00.00 TO STA. 291+00.00

DEPARTMENT OF TRANSPORTATION

FEALU RTE. 0361
 SECTION 2011-223-1
 COUNTY COOK & WILL
 TOTAL SHEET NO. 90
 SHEETS 71
 ILLINOIS FED. AID PROJECT CONTRACT NO. 60886