


ORIGINAL SURVEY	SURVEYED	BY	DATE
NOTE BOOK	PLOTTED		
	TEMPLATE		
	AREAS		
NO.	AREAS CHECKED		

FINAL SURVEY	SURVEYED	BY	DATE
NOTE BOOK	PLOTTED		
	TEMPLATE		
	AREAS		
NO.	AREAS CHECKED		

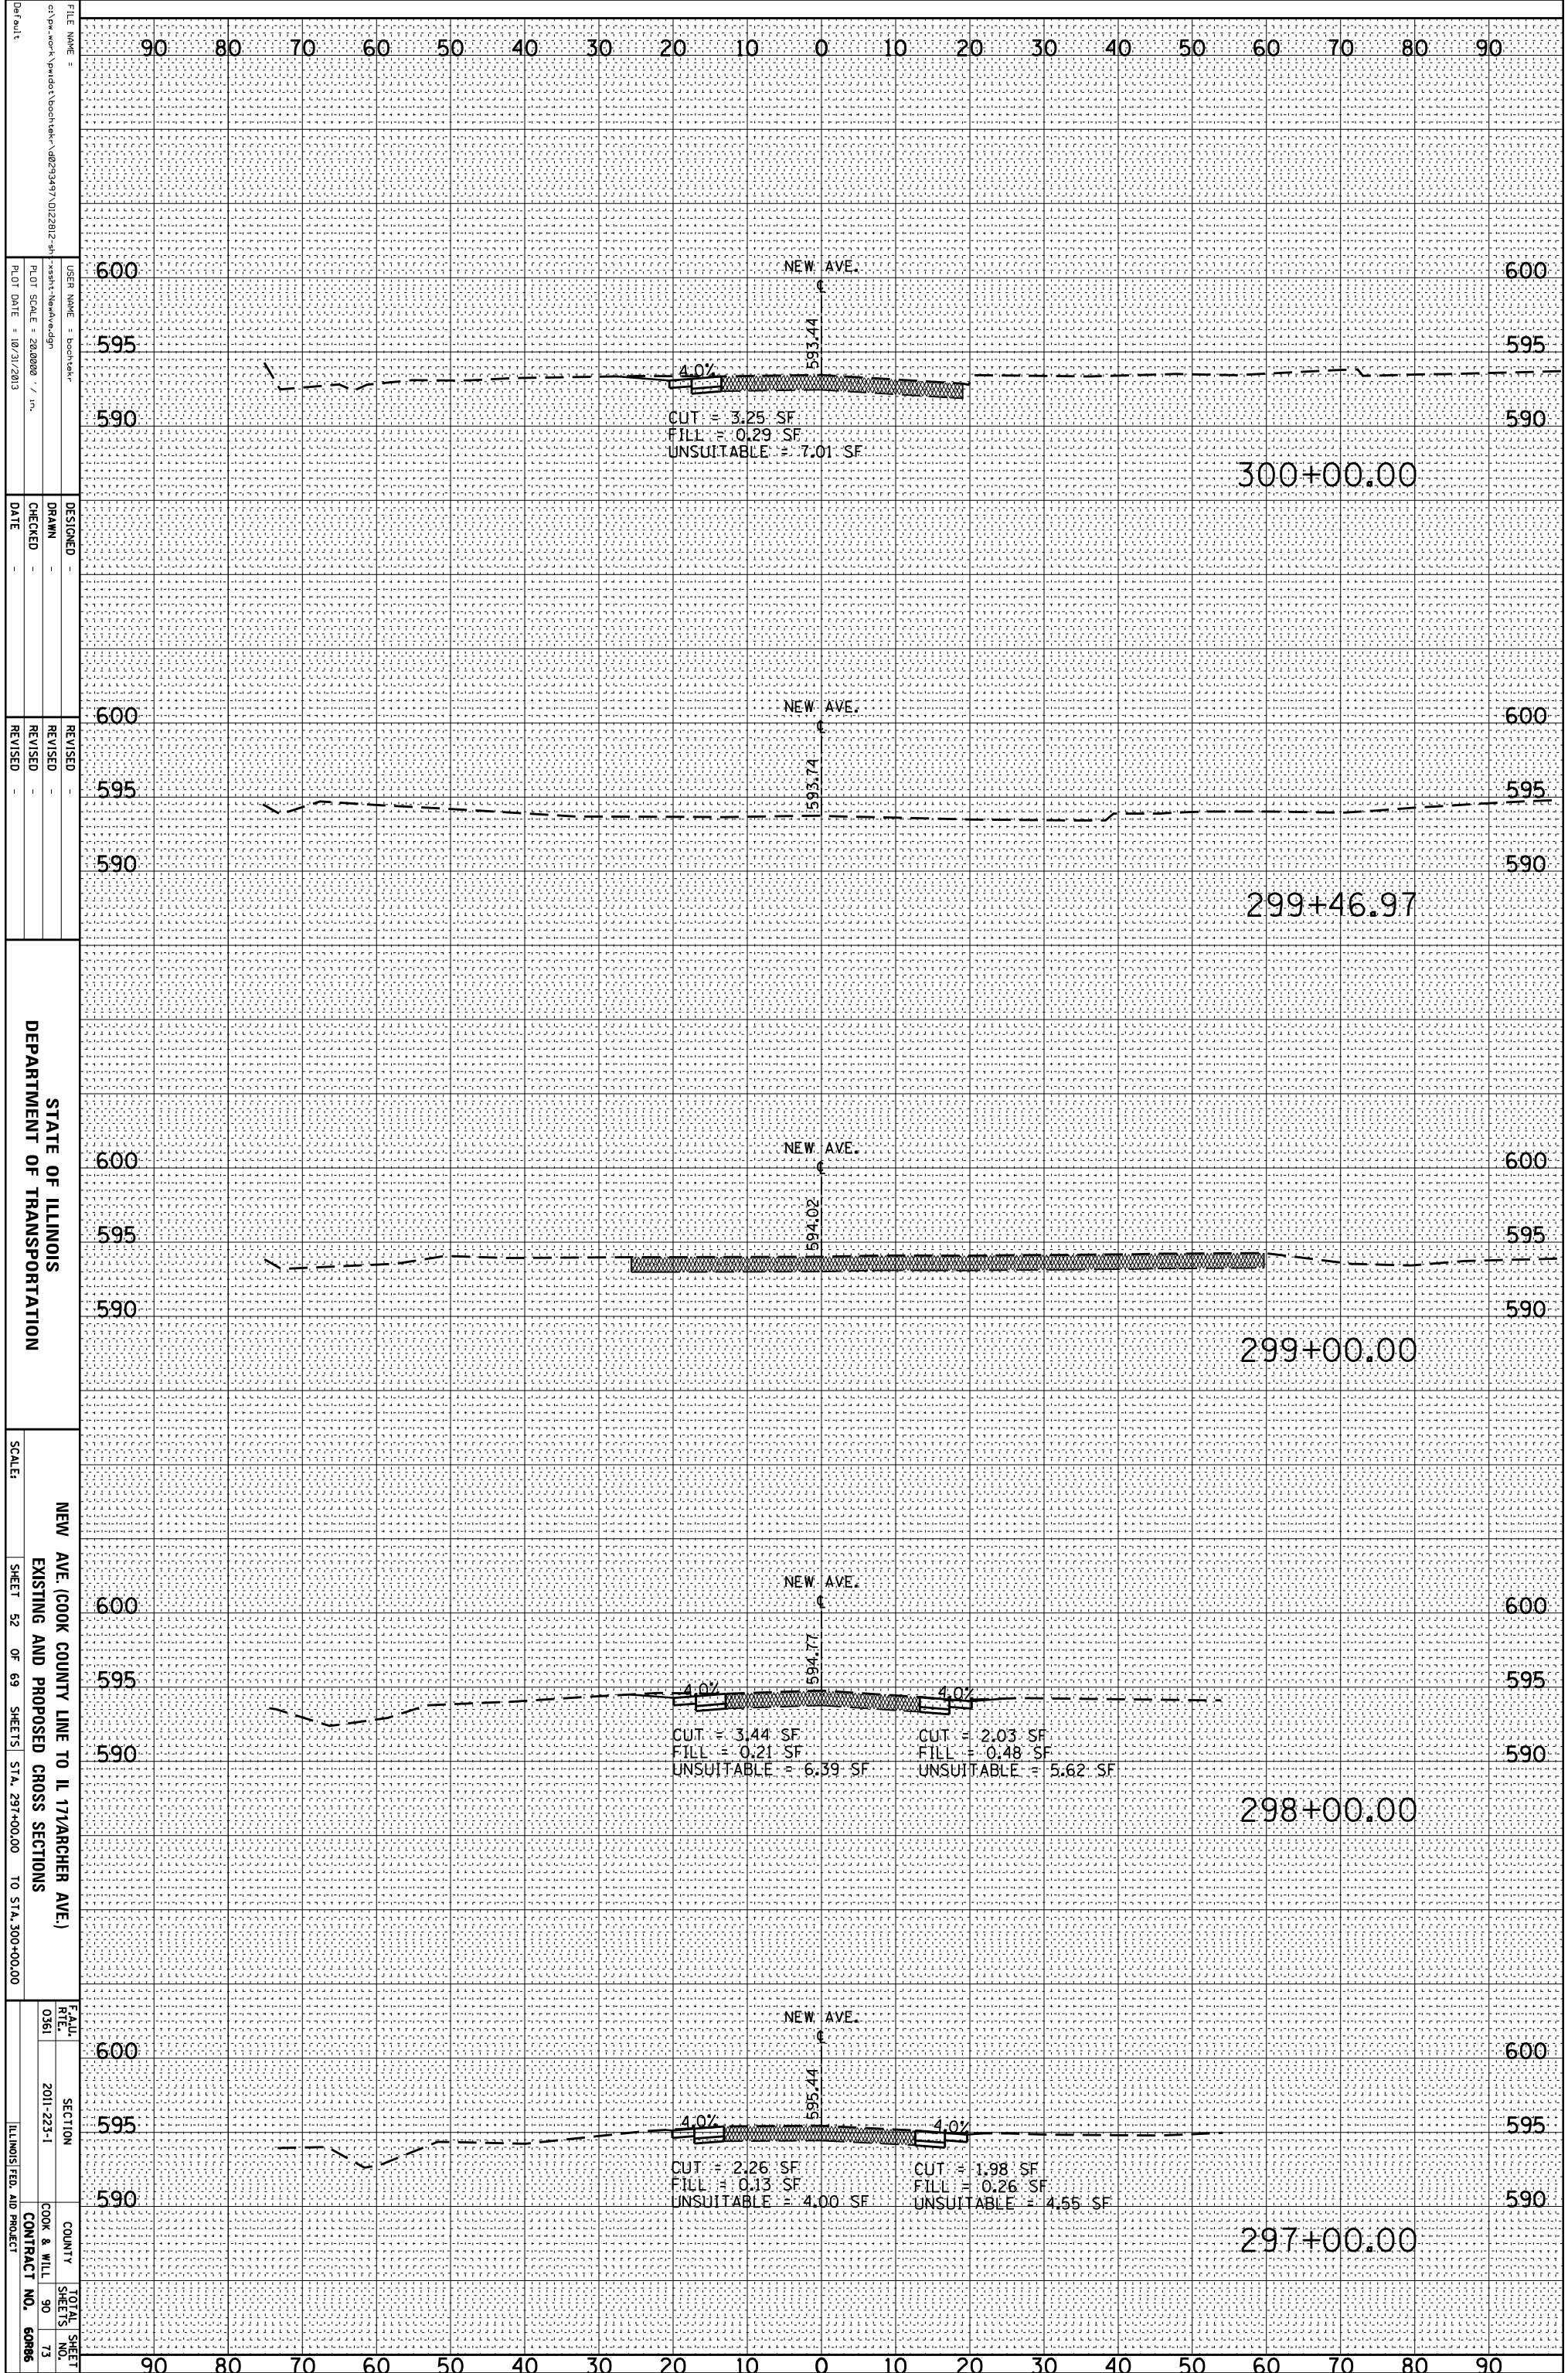

FILE NAME =
 USER NAME =
 DESIGNER =
 DRAWN =
 CHECKED =
 DATE =
 REVISIONS =
 REVISION 1 =
 REVISION 2 =
 SCALE:
 SHEET 52 OF 69 SHEETS STA. 297+00.00 TO STA. 300+00.00
 NEW AVE. (COOK COUNTY LINE TO IL 171/ARCHER AVE.)
 EXISTING AND PROPOSED CROSS SECTIONS
 COUNTY COOK & WILL
 CONTRACT NO. 60R86
 SECTION 2011-223-1
 TOTAL SHEET NO. 73

STATE OF ILLINOIS
 DEPARTMENT OF TRANSPORTATION