


ORIGINAL SURVEY	SURVEYED	BY	DATE
NOTE BOOK	PLOTTED		
	TEMPLATE		
	AREAS		
NO.	AREAS CHECKED		

FINAL SURVEY	SURVEYED	BY	DATE
NOTE BOOK	PLOTTED		
	TEMPLATE		
	AREAS		
NO.	AREAS CHECKED		

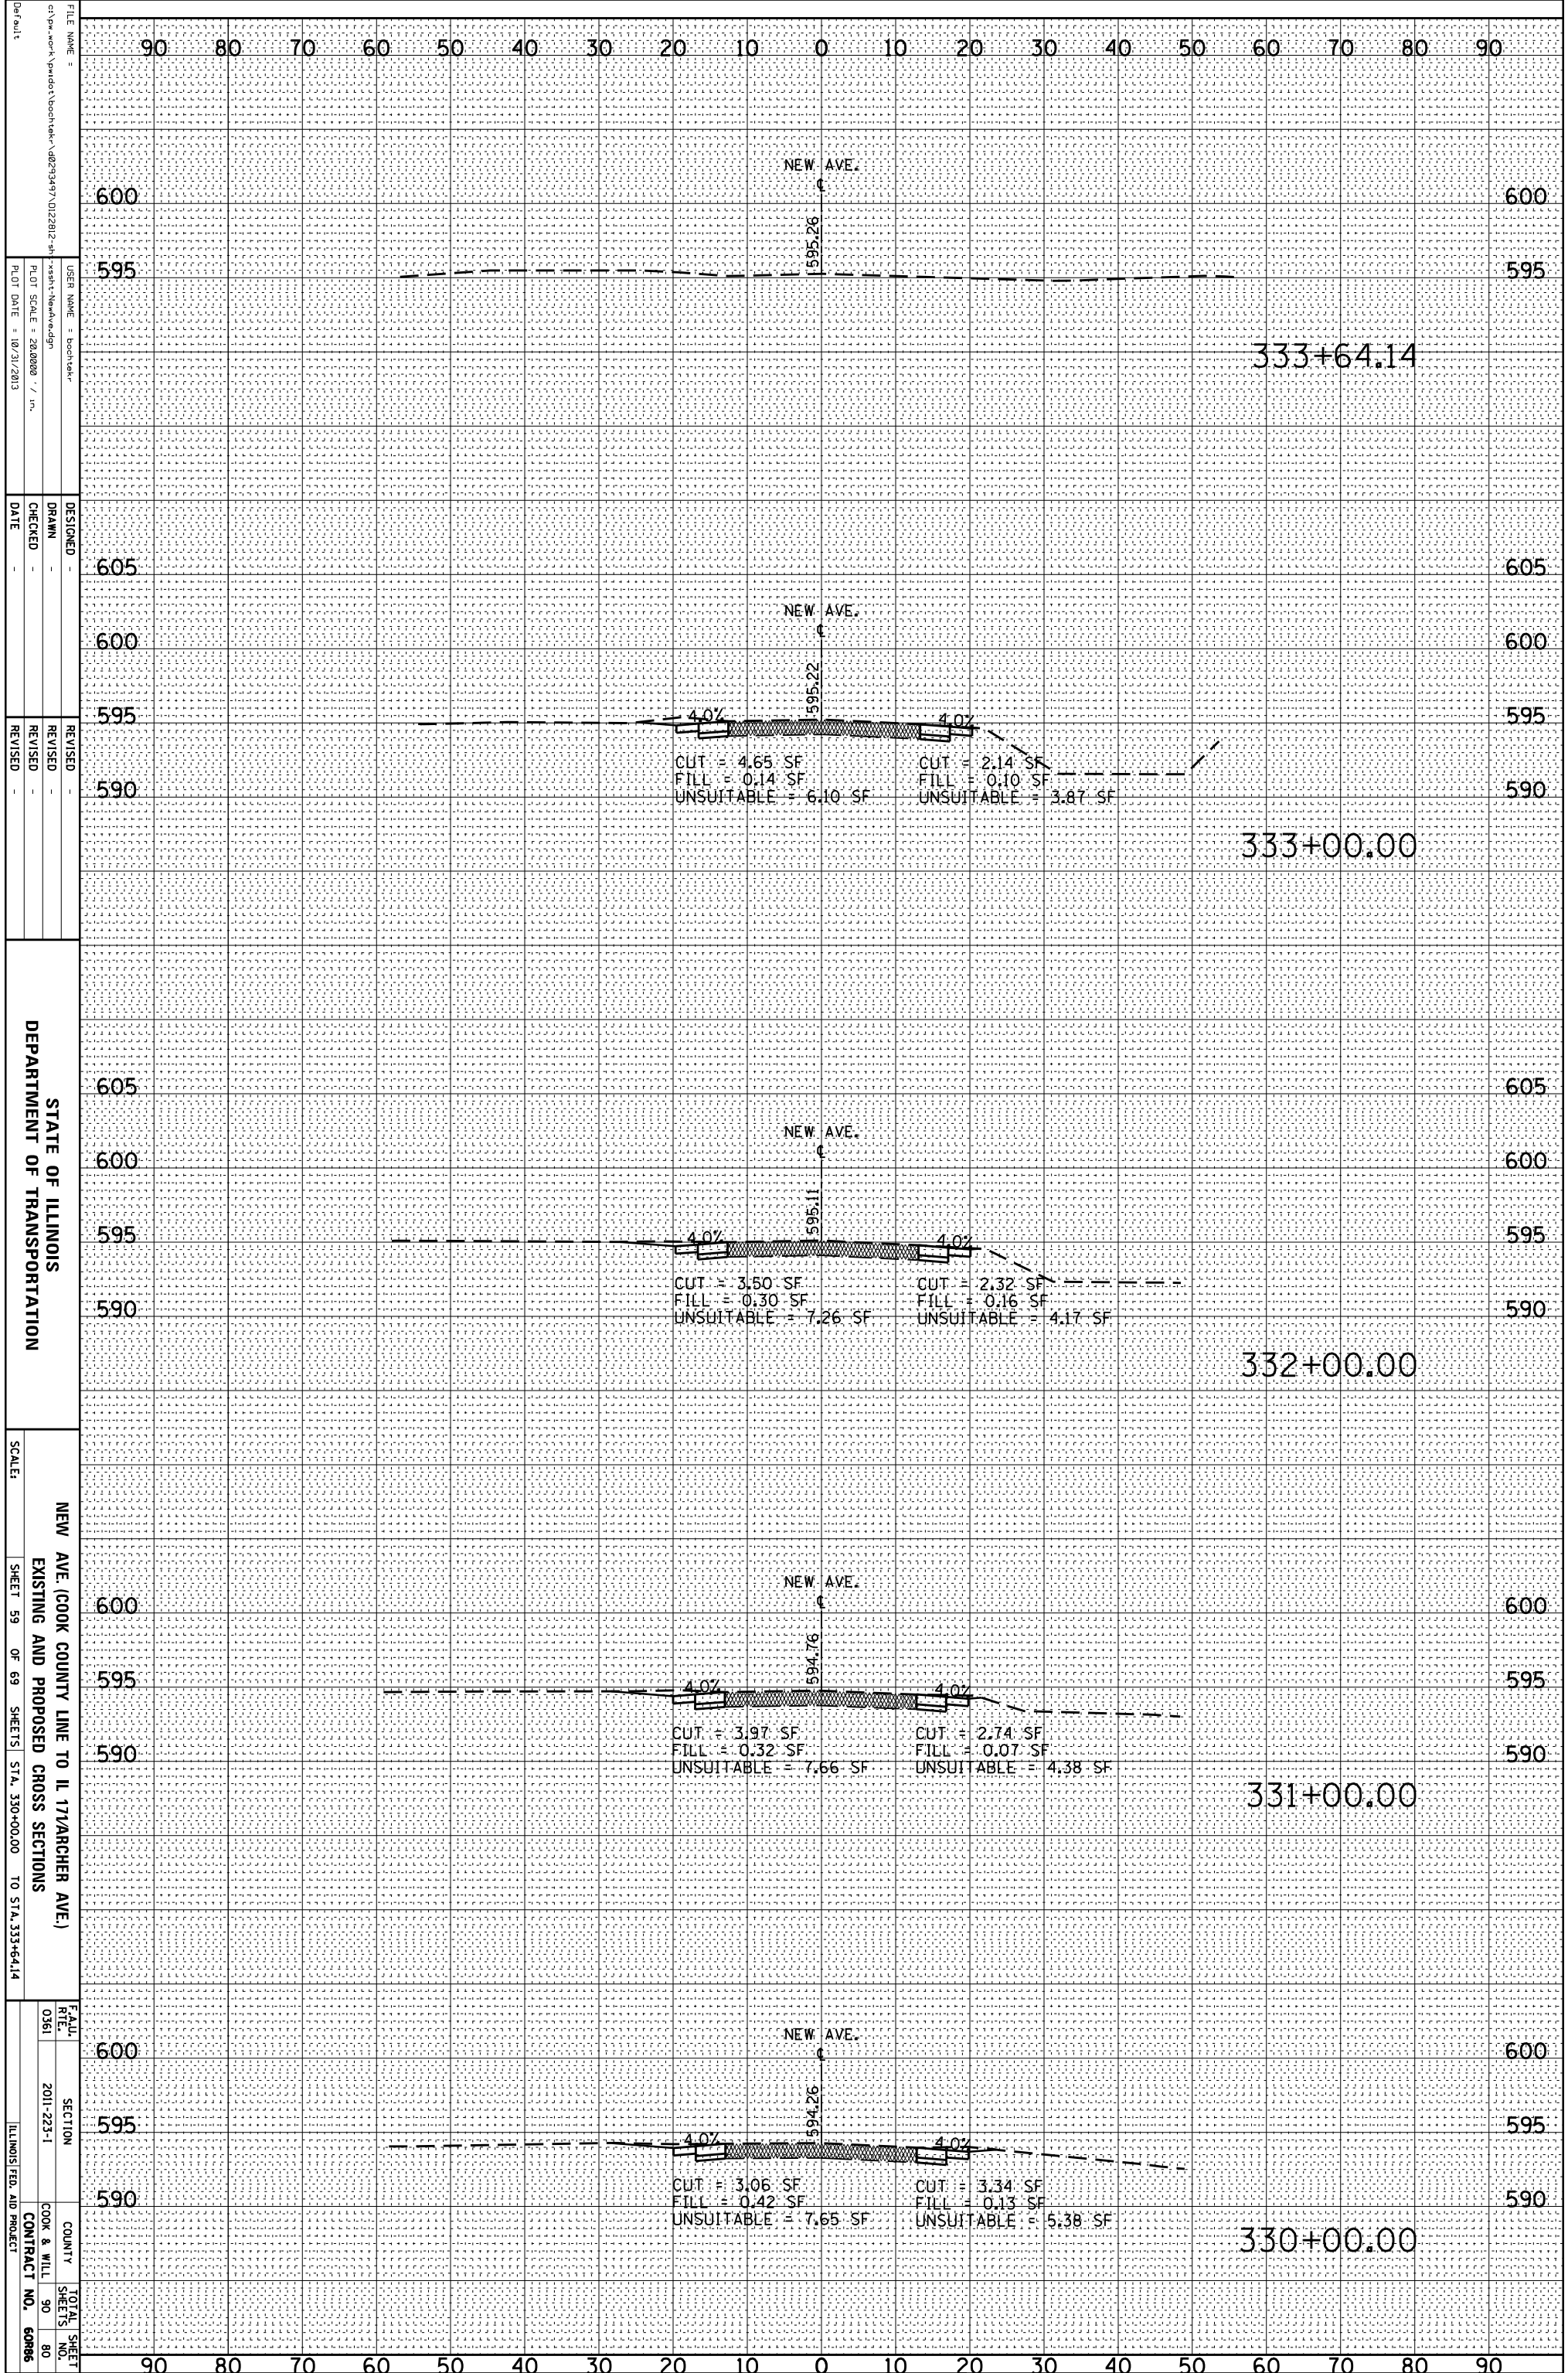

FILE NAME = c:\pawork\pawork\backstair\vd293497\DI22812-41-ssst-NewAve.dgn
 USER NAME = boostek
 DESIGNER =
 DRAWN =
 CHECKED =
 DATE = 10/31/2013
 REVISIONS:
 REVISION NO. DATE
 REVISION 1
 REVISION 2
 REVISION 3

STATE OF ILLINOIS
 DEPARTMENT OF TRANSPORTATION
 NEW AVE. (COOK COUNTY LINE TO IL 171/ARCHER AVE.)
 EXISTING AND PROPOSED CROSS SECTIONS
 SCALE: SHEET 59 OF 69 SHEETS STA. 330+00.00 TO STA. 333+64.14
 FEALU RTE. 0361 SECTION 2011-223-1 COUNTY COOK & WILL TOTAL SHEET SHEETS NO. 90 80 ILLINOIS FED. AID PROJECT CONTRACT NO. 60886