


ORIGINAL SURVEY	SURVEYED	BY	DATE
NOTE BOOK	PLOTTED		
	TEMPLATE		
	AREAS		
	AREAS CHECKED		

FINAL SURVEY	SURVEYED	BY	DATE
NOTE BOOK	PLOTTED		
	TEMPLATE		
	AREAS		
	AREAS CHECKED		

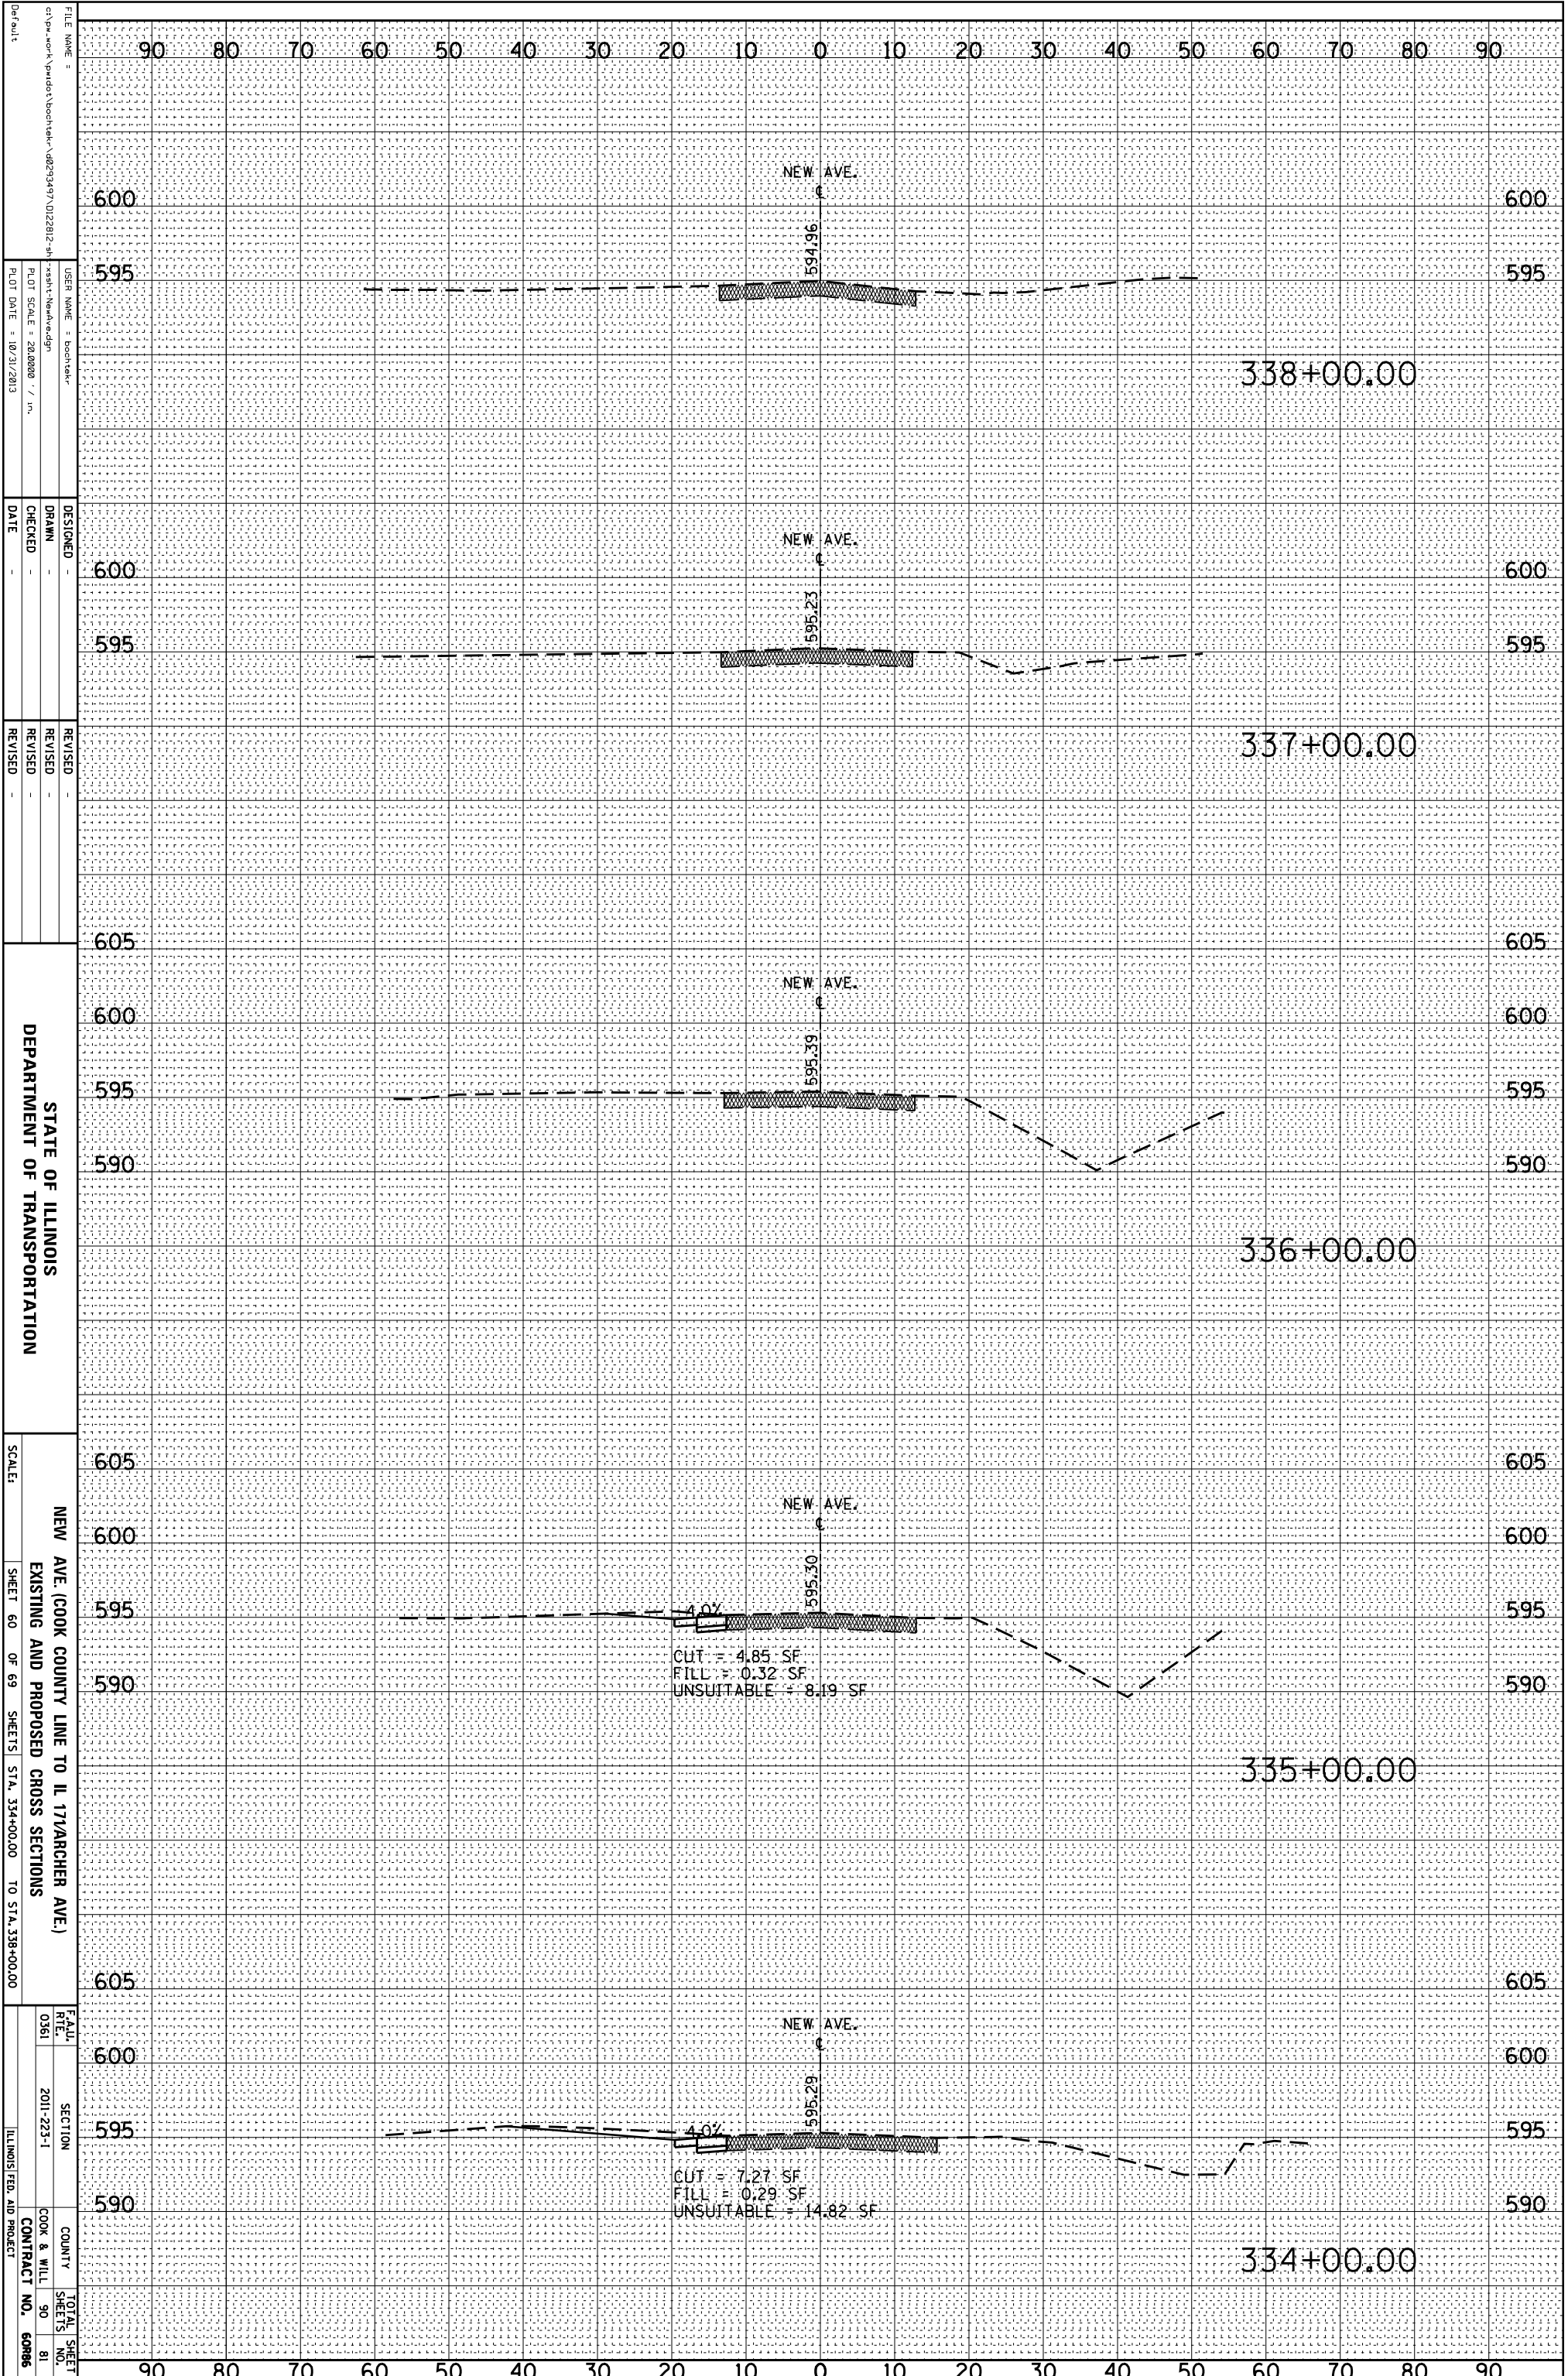

FILE NAME =
 c:\pwwork\pwwork\back\stem\10293497\10222812-41-
 vssht-NewAve.dgn
 USER NAME = boostek
 DESIGNER =
 DRAWN =
 CHECKED =
 DATE = 10/31/2013

DESIGNED =
 DRAWN =
 CHECKED =
 DATE =

REVISOR =
 REVISION =
 REVISION =
 REVISION =

NEW AVE. (COOK COUNTY LINE TO IL 171/ARCHER AVE.)
 EXISTING AND PROPOSED CROSS SECTIONS
 SCALE: SHEET 60 OF 69 SHEETS STA. 334+00.00 TO STA. 338+00.00

FEALU
 RTE. 0361
 SECTION 2011-223-1
 COUNTY COOK & WILL
 TOTAL SHEETS 90
 SHEETS NO. 81
 ILLINOIS FED. AID PROJECT CONTRACT NO. 60886