


ORIGINAL SURVEY	SURVEYED _____	BY _____	DATE _____
NOTE BOOK	PLOTTED _____		
	TEMPLATE _____		
	AREAS _____		
	AREAS CHECKED _____		

FINAL SURVEY	SURVEYED _____	BY _____	DATE _____
NOTE BOOK	PLOTTED _____		
	TEMPLATE _____		
	AREAS _____		
	AREAS CHECKED _____		

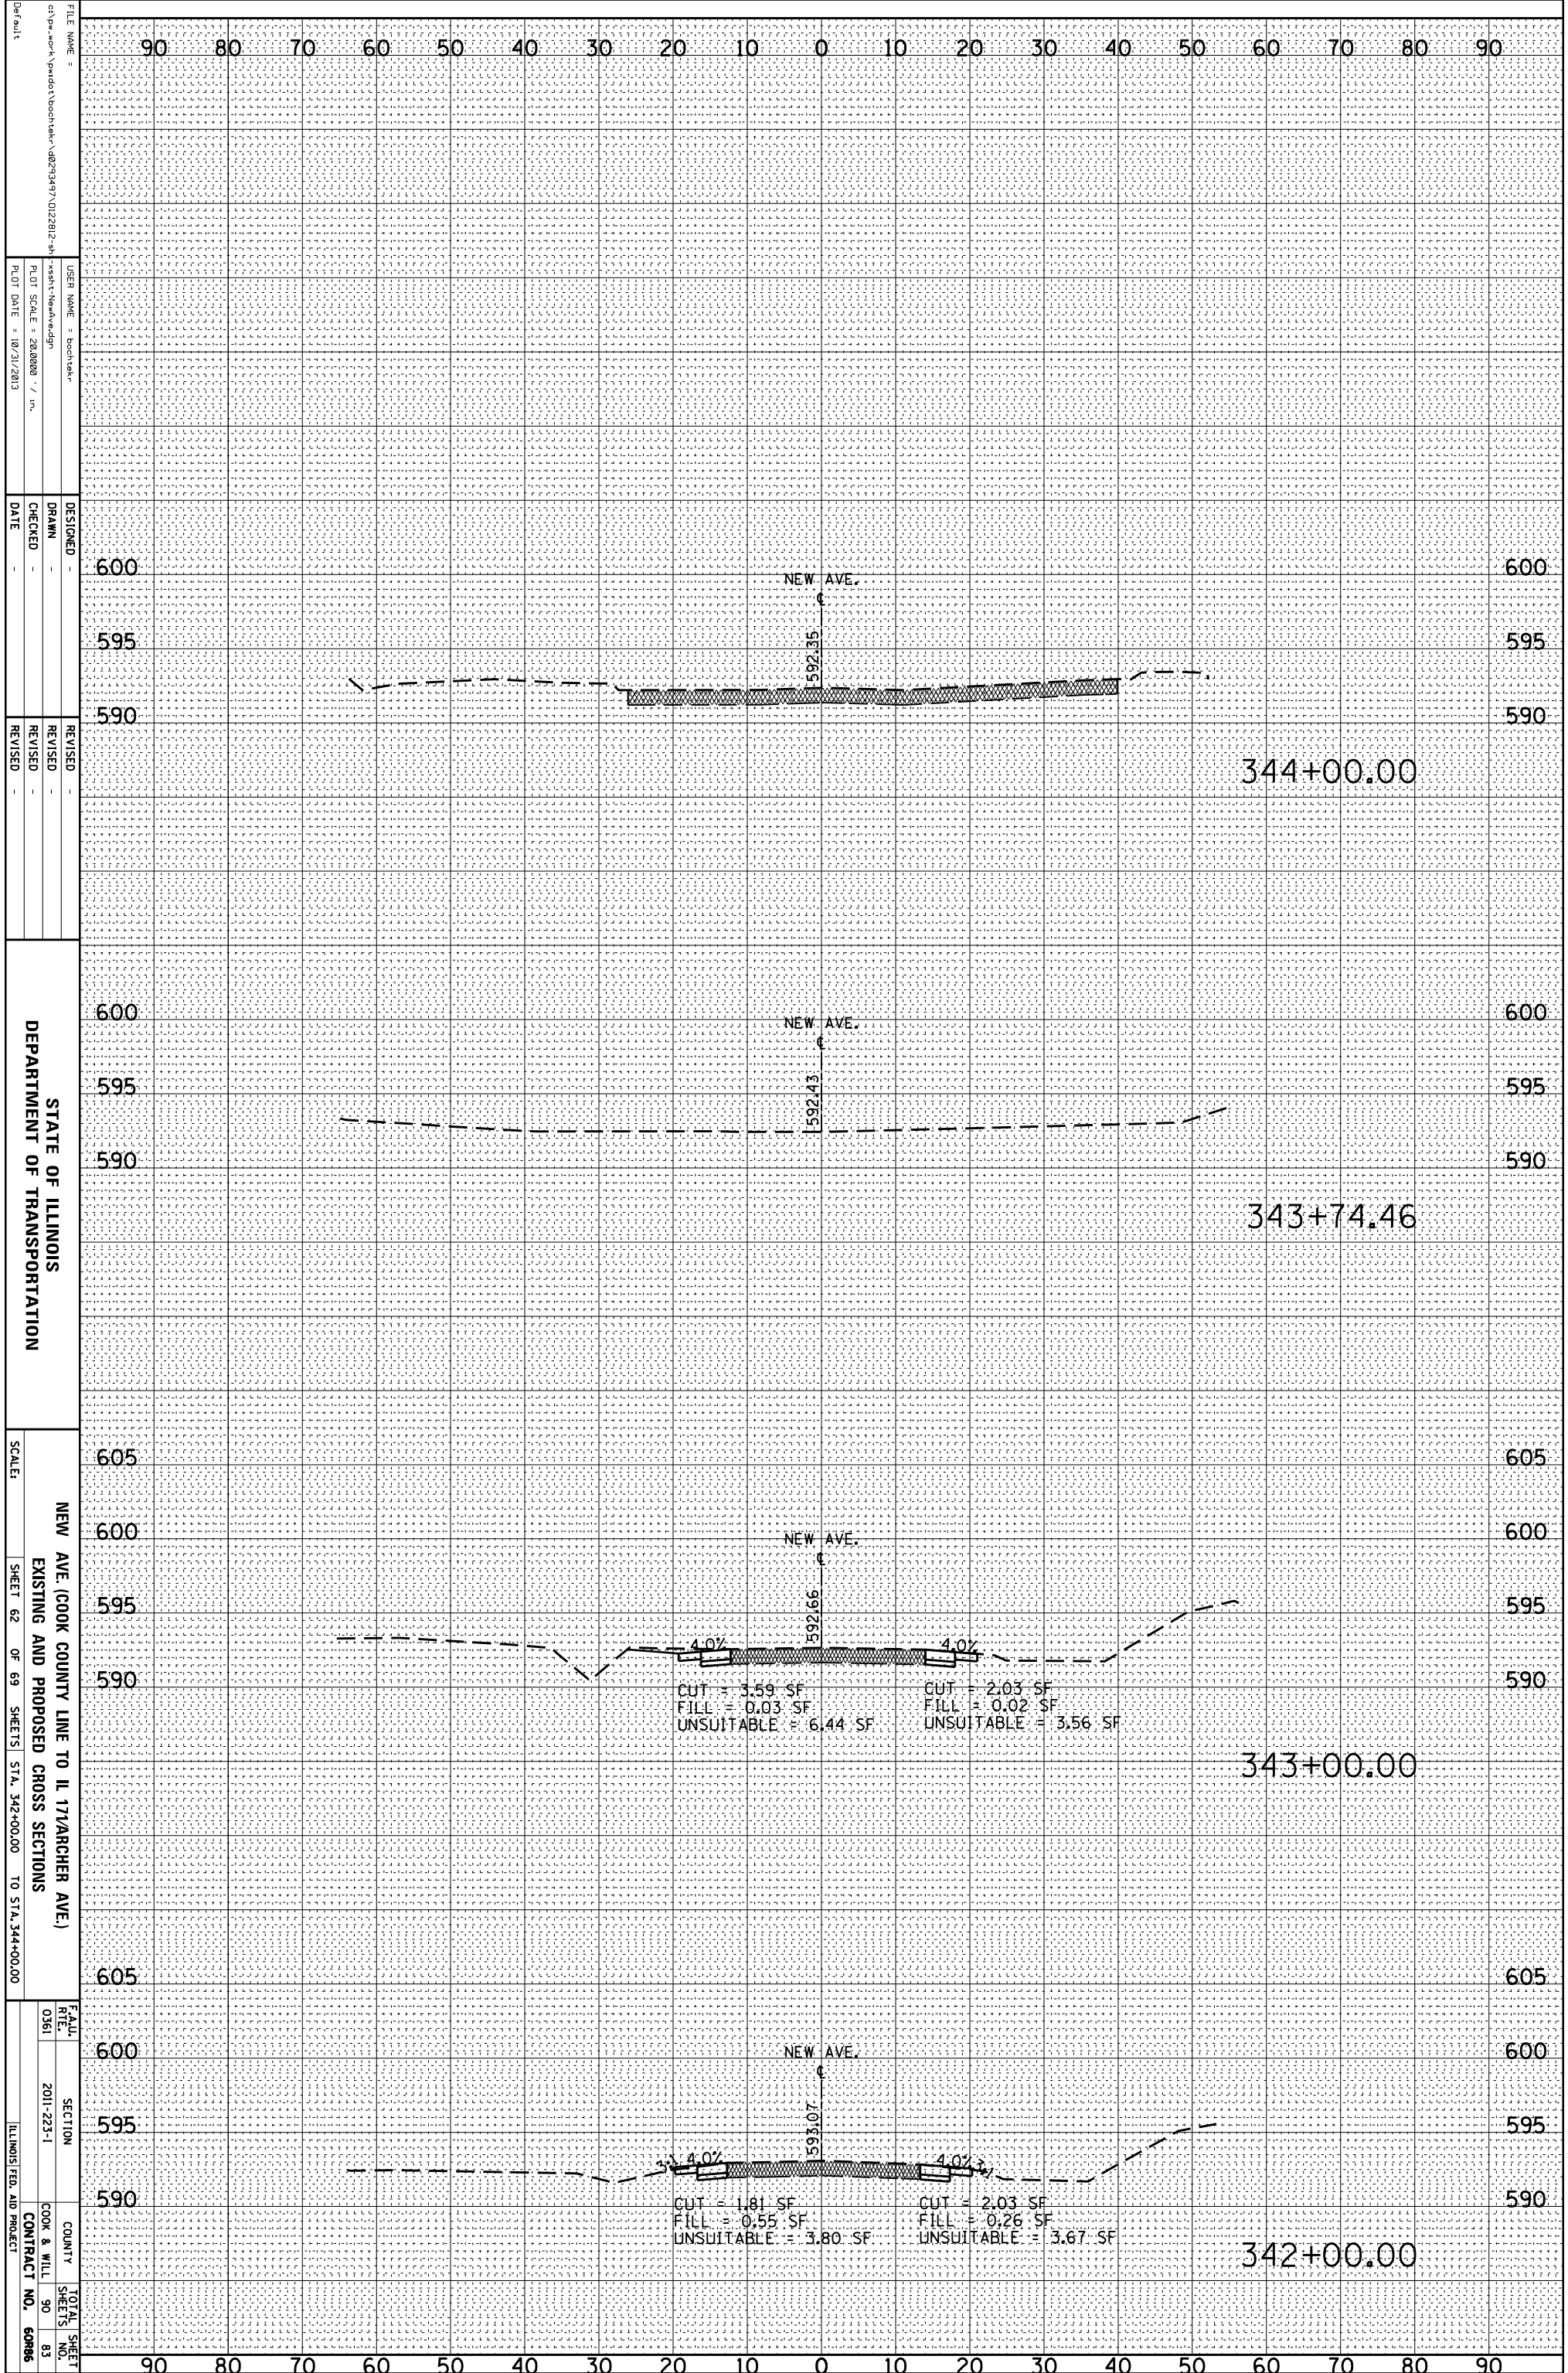

FILE NAME =
 USER NAME = boottsk
 DESIGNER =
 DRAWN =
 CHECKED =
 DATE =
 REVISIONS =

STATE OF ILLINOIS
 DEPARTMENT OF TRANSPORTATION

NEW AVE. (COOK COUNTY LINE TO IL 171/RANCHER AVE.)
 EXISTING AND PROPOSED CROSS SECTIONS
 SCALE: SHEET 62 OF 69 SHEETS STA. 342+00.00 TO STA. 344+00.00

FEAULT NO. 0361
 SECTION 2011-223-1
 COUNTY COOK & WILL
 TOTAL SHEETS 90
 SHEET NO. 63
 ILLINOIS FED. AID PROJECT CONTRACT NO. 60886

CUT = 3.59 SF
 FILL = 0.03 SF
 UNSUITABLE = 6.44 SF

CUT = 2.03 SF
 FILL = 0.02 SF
 UNSUITABLE = 3.56 SF

CUT = 1.81 SF
 FILL = 0.55 SF
 UNSUITABLE = 3.80 SF

CUT = 2.03 SF
 FILL = 0.26 SF
 UNSUITABLE = 3.67 SF