


| | | | |
|-----------------|---------------------|----------|------------|
| ORIGINAL SURVEY | SURVEYED _____ | BY _____ | DATE _____ |
| NOTE BOOK | PLOTTED _____ | | |
| | TEMPLATE _____ | | |
| | AREAS _____ | | |
| | AREAS CHECKED _____ | | |

| | | | |
|--------------|---------------------|----------|------------|
| FINAL SURVEY | SURVEYED _____ | BY _____ | DATE _____ |
| NOTE BOOK | PLOTTED _____ | | |
| | TEMPLATE _____ | | |
| | AREAS _____ | | |
| | AREAS CHECKED _____ | | |

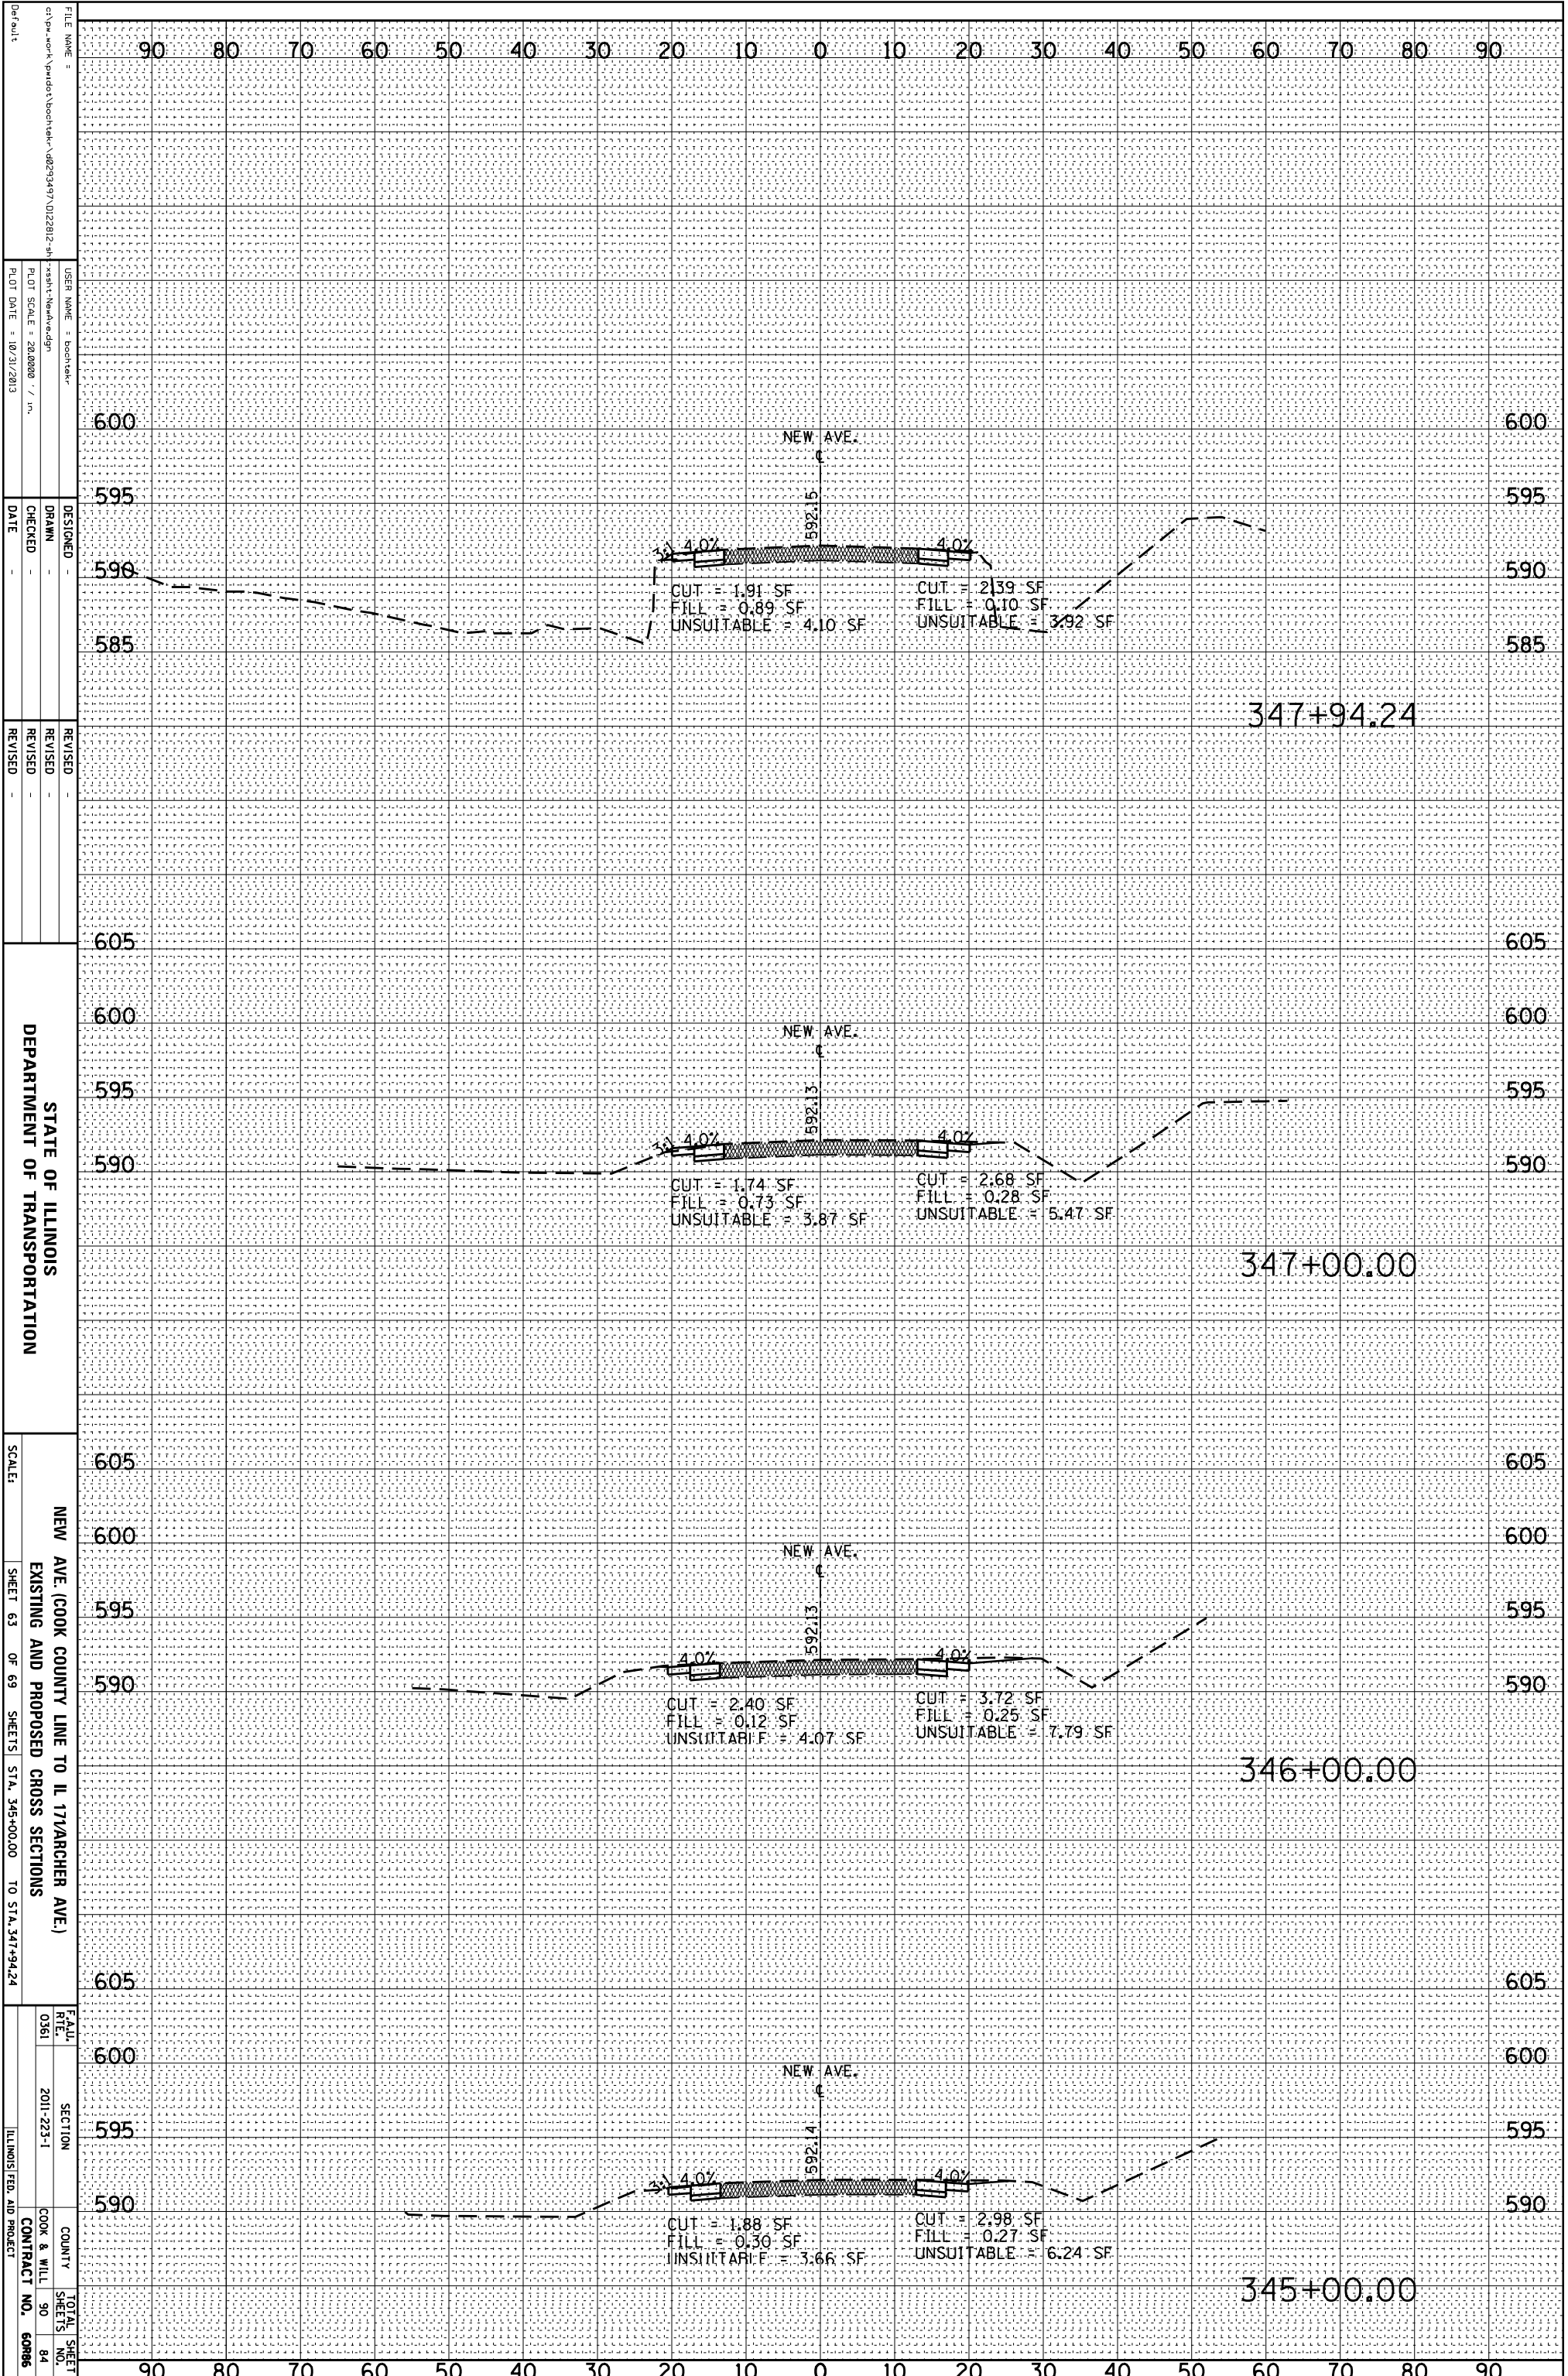

FILE NAME:
 USER NAME:
 PLOT SCALE:
 PLOT DATE:
 DESIGNED:
 DRAWN:
 CHECKED:
 DATE:
 REVISIONS:
 REVISION NO.:
 REVISION DATE:
 REVISION DESCRIPTION:
 STATE OF ILLINOIS
 DEPARTMENT OF TRANSPORTATION
 NEW AVE. (COOK COUNTY LINE TO IL 171/ARCHER AVE.)
 EXISTING AND PROPOSED CROSS SECTIONS
 SHEET 63 OF 69 SHEETS STA. 345+00.00 TO STA. 347+94.24
 FEALU:
 RTE:
 SECTION:
 COUNTY:
 CONTRACT NO.:
 TOTAL SHEETS:
 SHEET NO.: