


ORIGINAL SURVEY	SURVEYED	BY	DATE
NOTE BOOK	PLOTTED		
NO.	TEMPLATE		
	AREAS		
	AREAS CHECKED		

FINAL SURVEY	SURVEYED	BY	DATE
NOTE BOOK	PLOTTED		
NO.	TEMPLATE		
	AREAS		
	AREAS CHECKED		

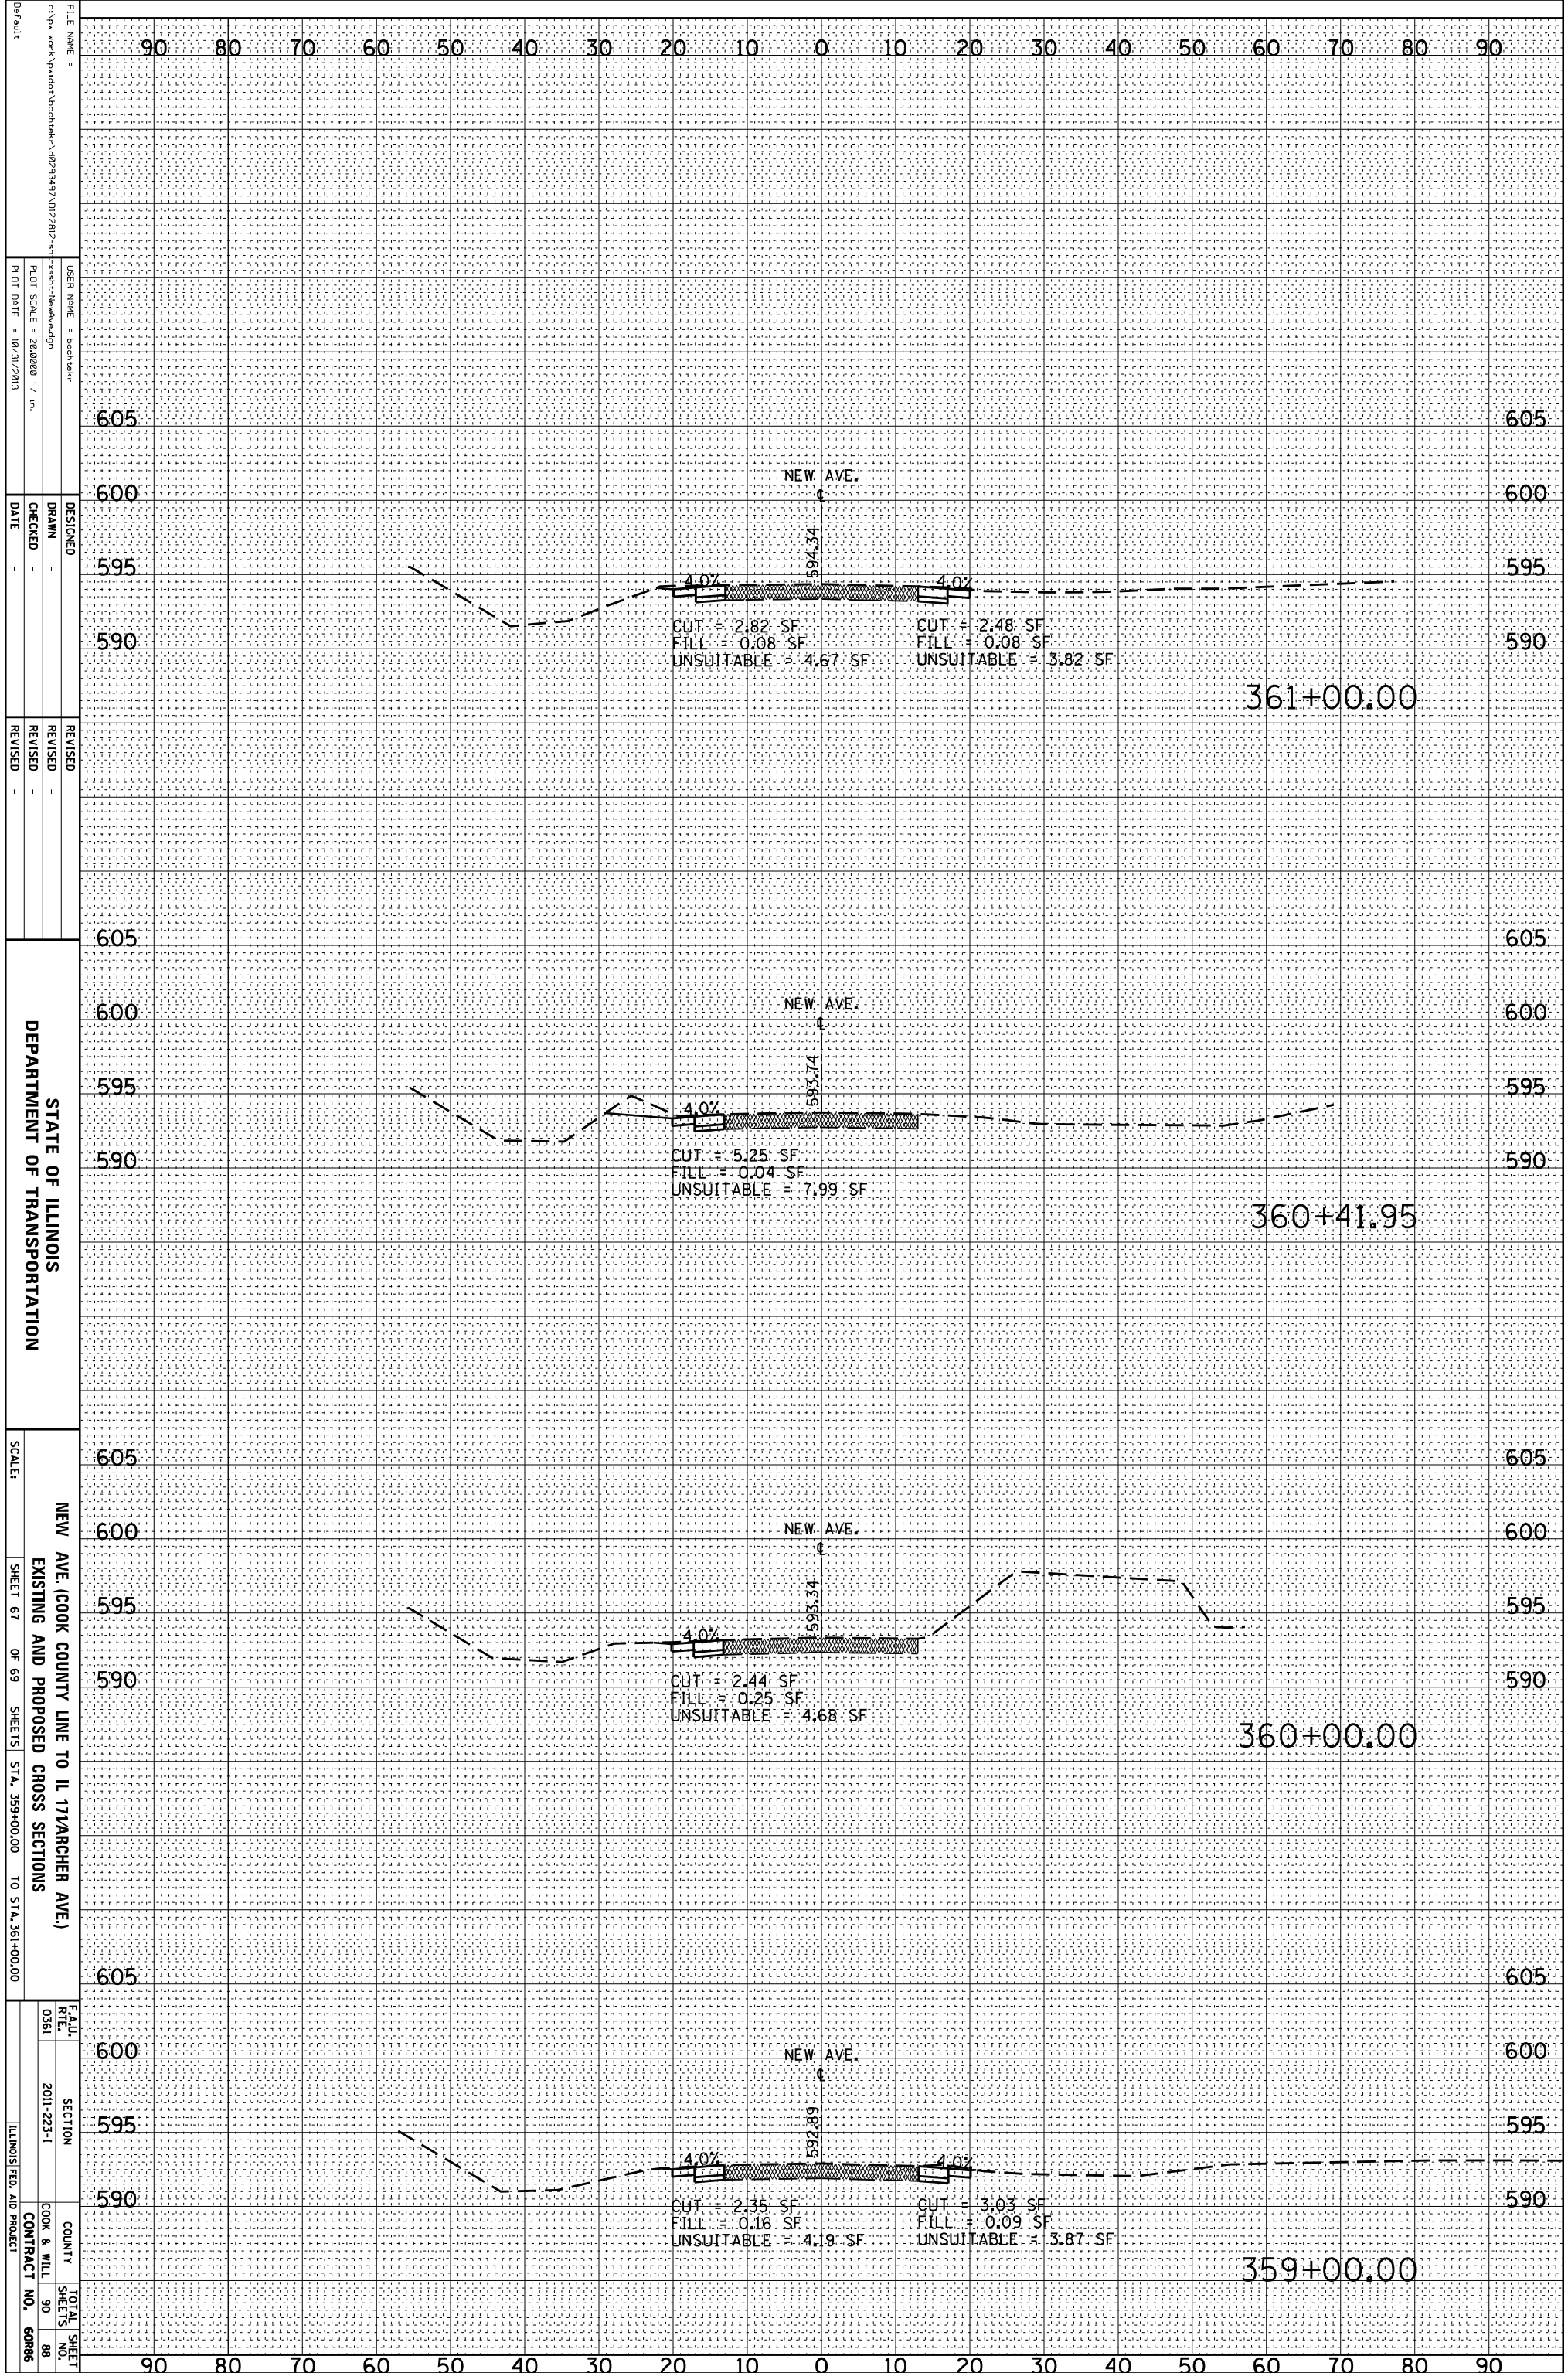

FILE NAME =
 USER NAME = boottek
 DESIGNER =
 DRAWN =
 CHECKED =
 DATE =
 REVISIONS =

STATE OF ILLINOIS
 DEPARTMENT OF TRANSPORTATION

NEW AVE. (COOK COUNTY LINE TO IL 171/RANCHER AVE.)
 EXISTING AND PROPOSED CROSS SECTIONS

SCALE: SHEET 67 OF 69 SHEETS STA. 359+00.00 TO STA. 361+00.00

FEAULT RITE. 0361 SECTION 2011-223-1 COUNTY COOK & WILL TOTAL SHEET SHEETS NO. 90 88 ILLINOIS FED. AID PROJECT CONTRACT NO. 60886

