


ORIGINAL SURVEY	SURVEYED	BY	DATE
NOTE BOOK	PLOTTED		
	TEMPLATE		
	AREAS		
	AREAS CHECKED		

FINAL SURVEY	SURVEYED	BY	DATE
NOTE BOOK	PLOTTED		
	TEMPLATE		
	AREAS		
	AREAS CHECKED		

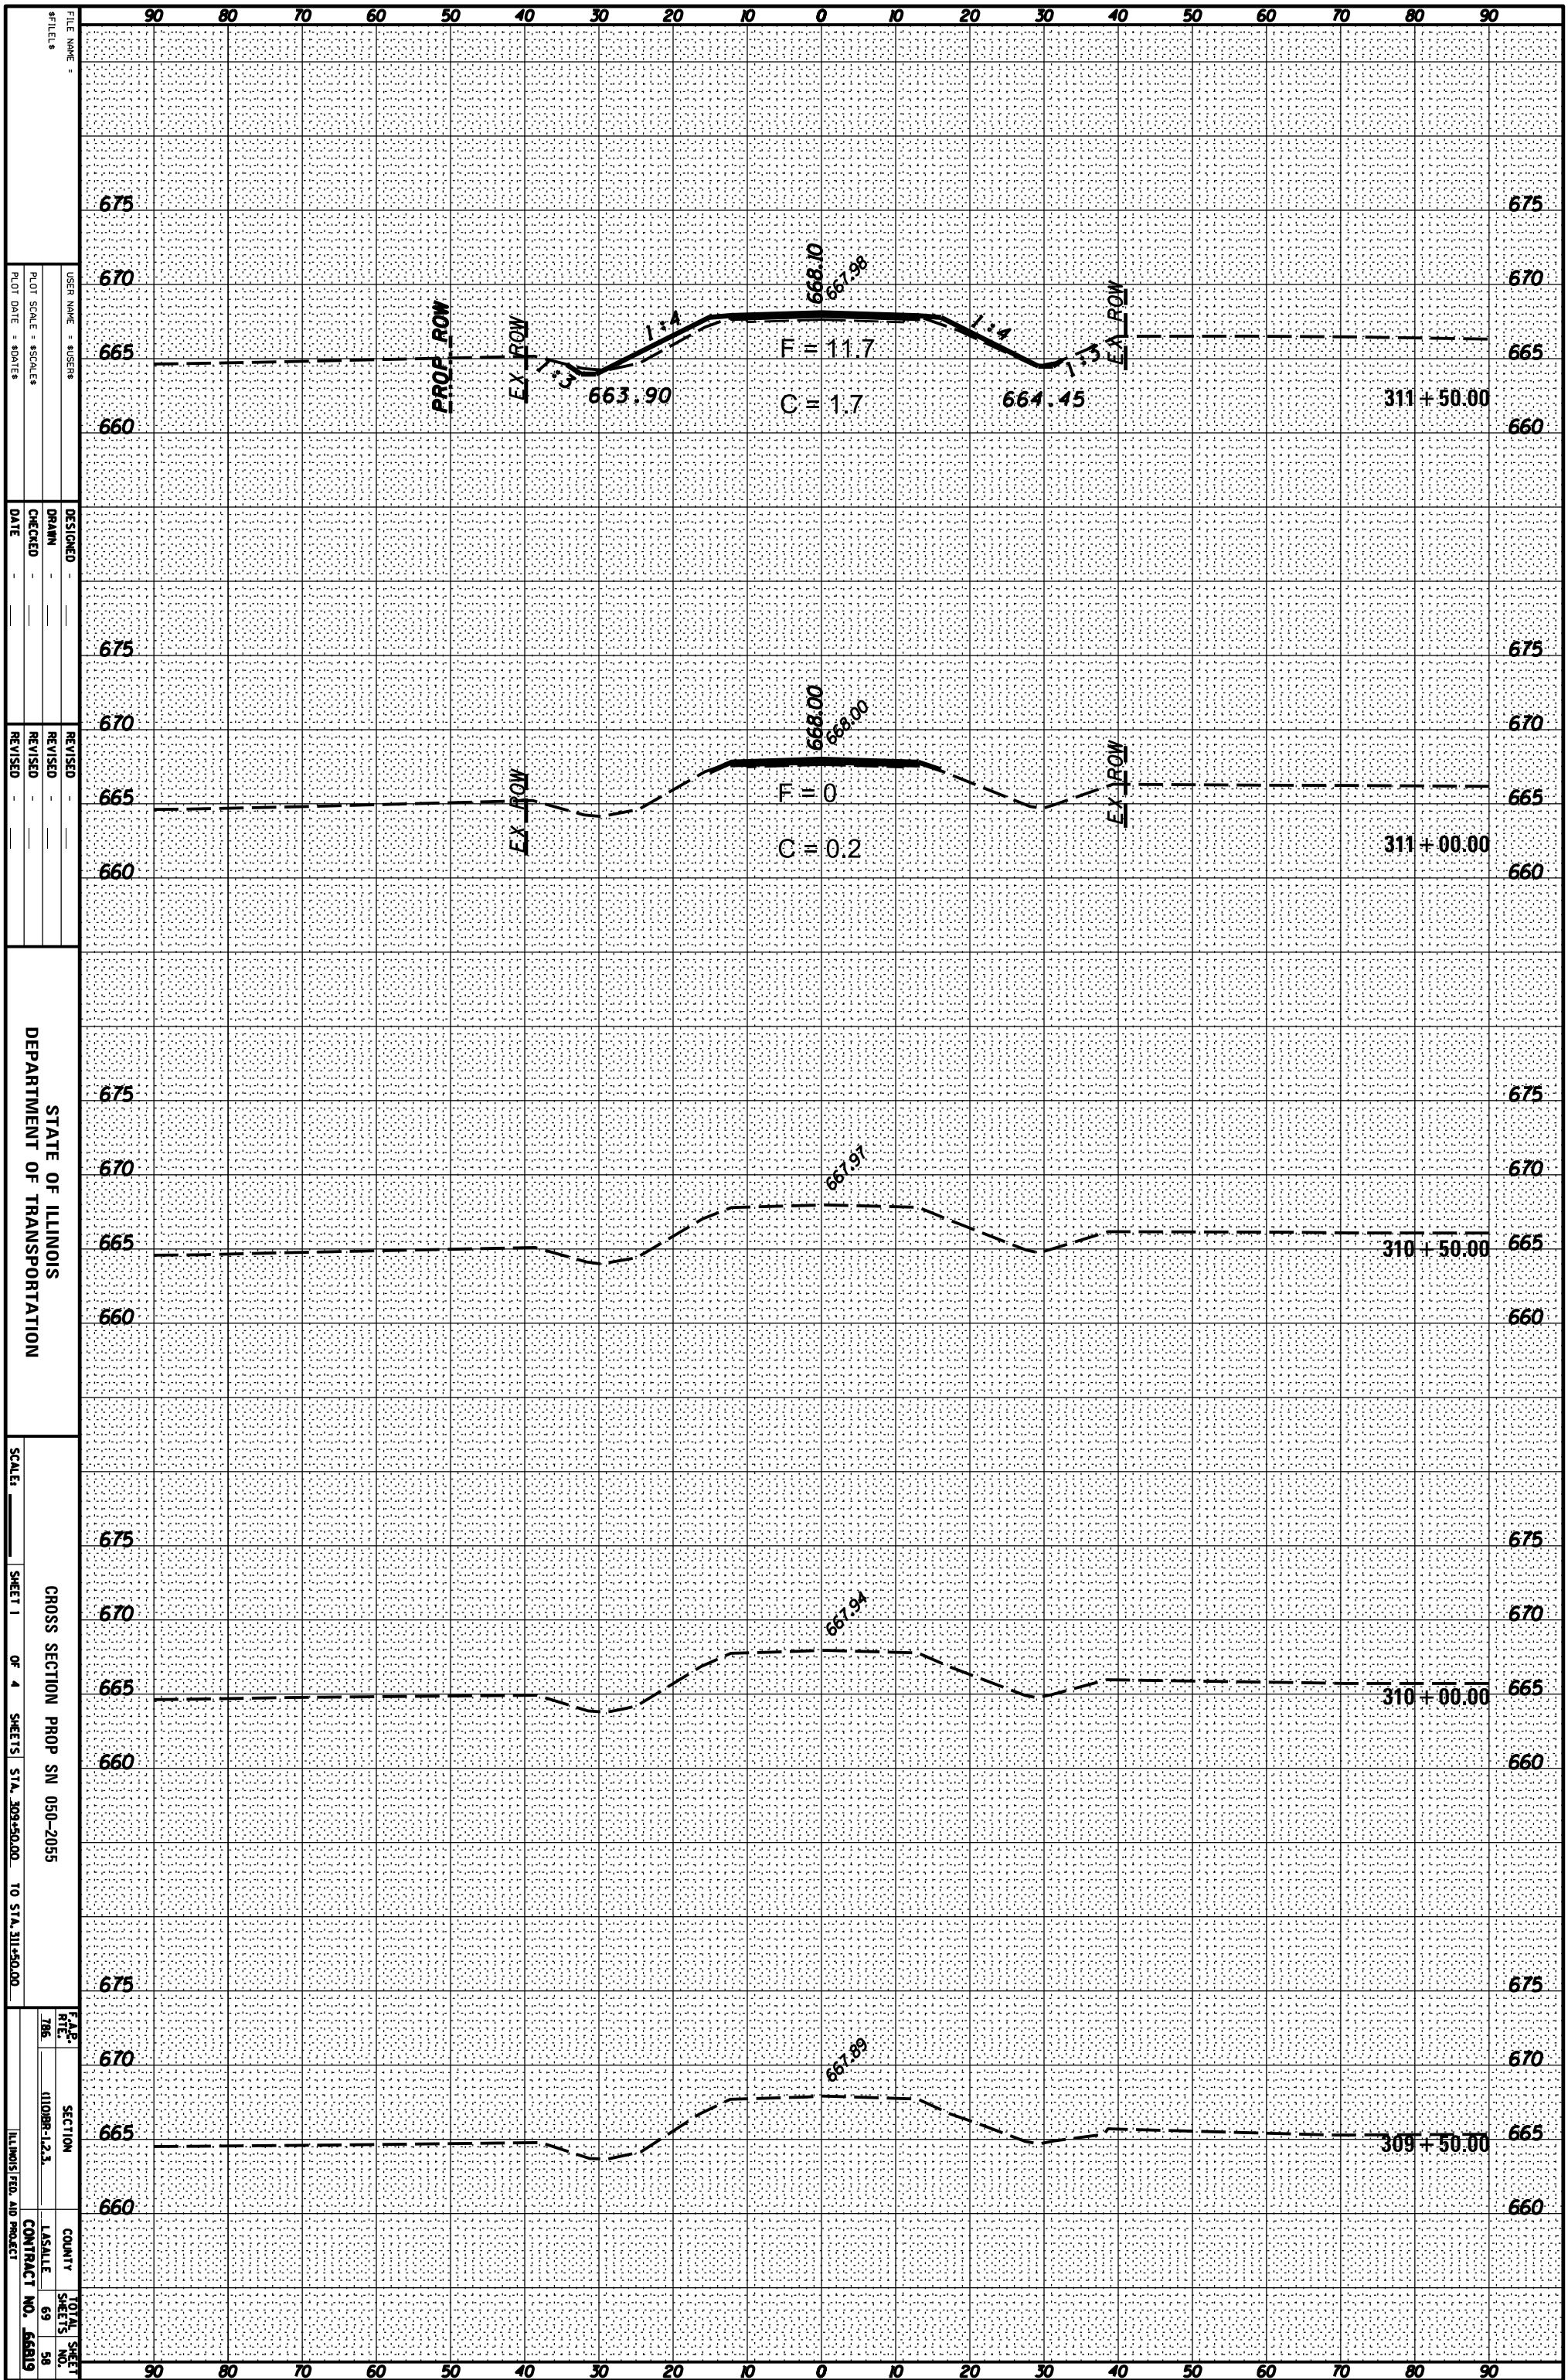

STATE OF ILLINOIS  
DEPARTMENT OF TRANSPORTATION

CROSS SECTION PROP SN 050-2055  
SHEET 1 OF 4 SHEETS STA. 309+50.00 TO STA. 311+50.00

F&B	SECTION	COUNTY	TOTAL SHEETS
DATE	ILLINOIS	LASALLE	69
			58
			CONTRACT NO. 66819