


ORIGINAL SURVEY	SURVEYED	BY	DATE
NOTE BOOK	PLOTTED		
	TEMPLATE		
	AREAS		
	AREAS CHECKED		

FINAL SURVEY	SURVEYED	BY	DATE
NOTE BOOK	PLOTTED		
	TEMPLATE		
	AREAS		
	AREAS CHECKED		

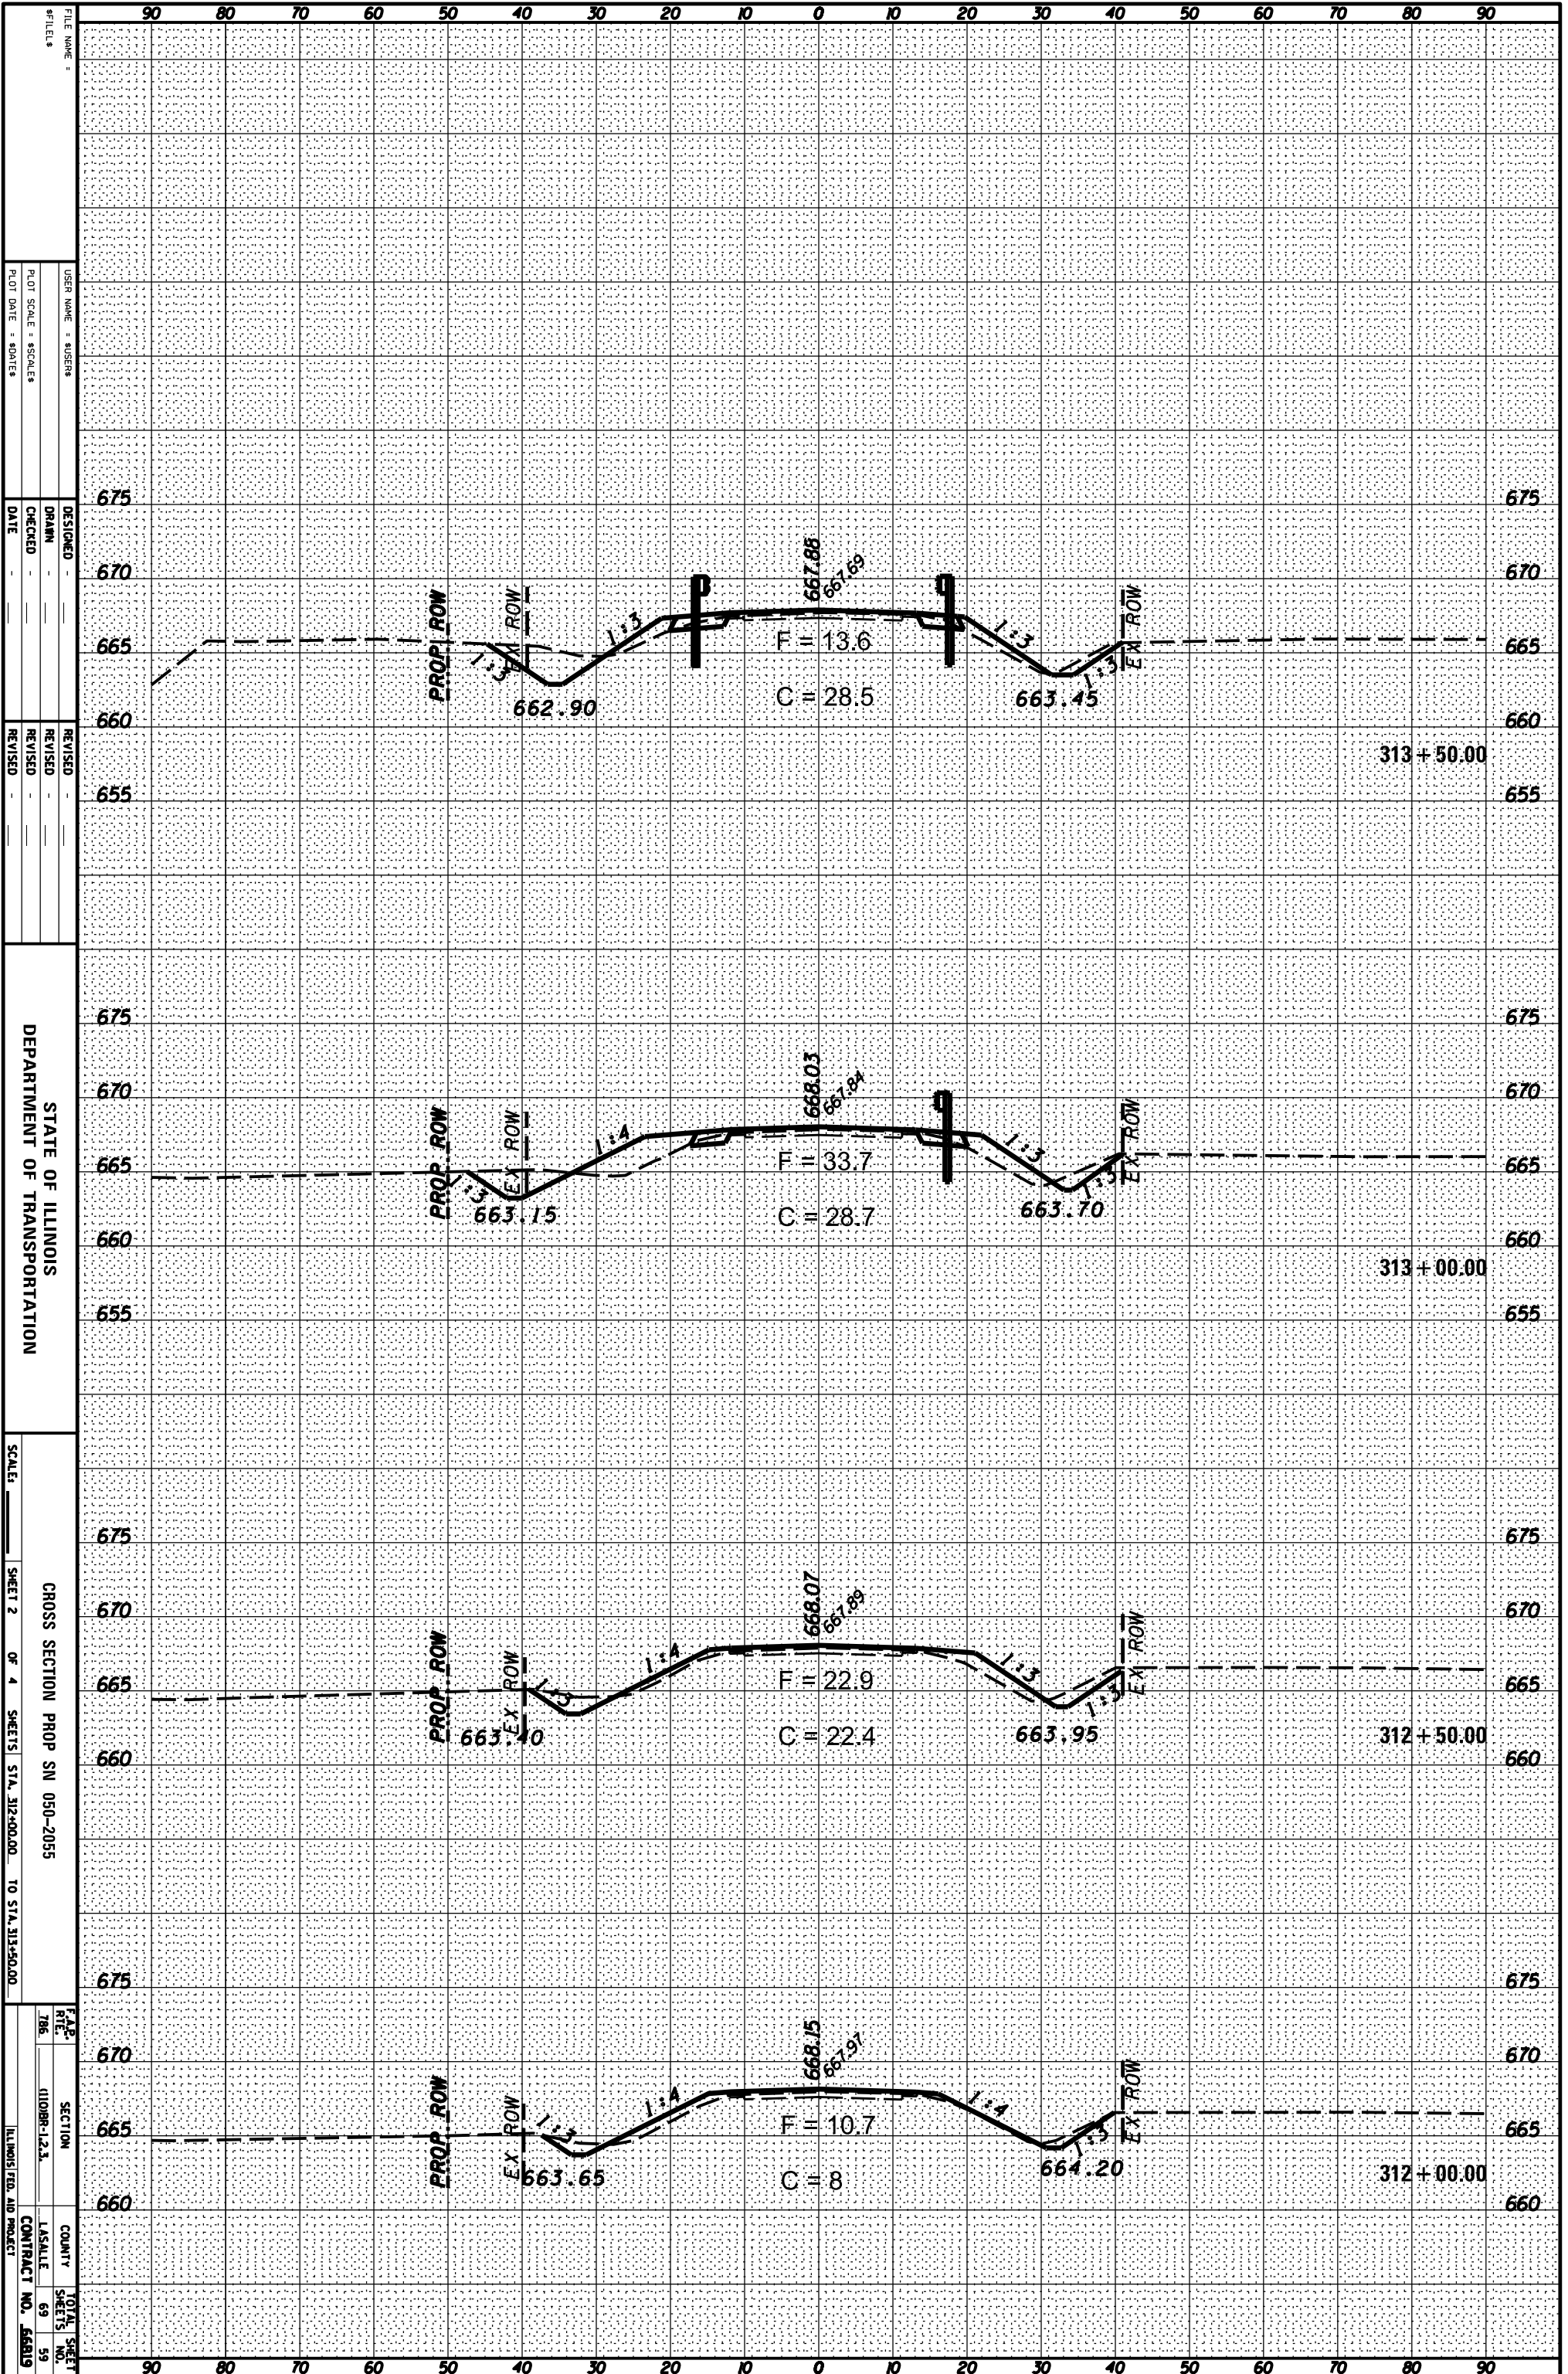

FILE NAME: #TITLE#  
 USER NAME: #USERS#  
 PLOT SCALE: #SCALES#  
 PLOT DATE: #DATES#

DESIGNED: DRANN  
 CHECKED: [blank]  
 DATE: [blank]

REVISOR: [blank]  
 REVISION: [blank]  
 DATE: [blank]

STATE OF ILLINOIS  
 DEPARTMENT OF TRANSPORTATION

CROSS SECTION PROP SN 050-2055  
 SHEET 2 OF 4 SHEETS STA. 312+00.00 TO STA. 313+50.00

SECTION: ILLINOIS-12.3  
 COUNTY: LASALLE  
 TOTAL SHEET NO.: 69  
 SHEET NO.: 59  
 CONTRACT NO.: 66819  
 ILLINOIS FED. AID PROJECT