


ORIGINAL SURVEY	SURVEYED	BY	DATE
NOTE BOOK	PLOTTED		
	TEMPLATE		
	AREAS		
	AREAS CHECKED		

FINAL SURVEY	SURVEYED	BY	DATE
NOTE BOOK	PLOTTED		
	TEMPLATE		
	AREAS		
	AREAS CHECKED		

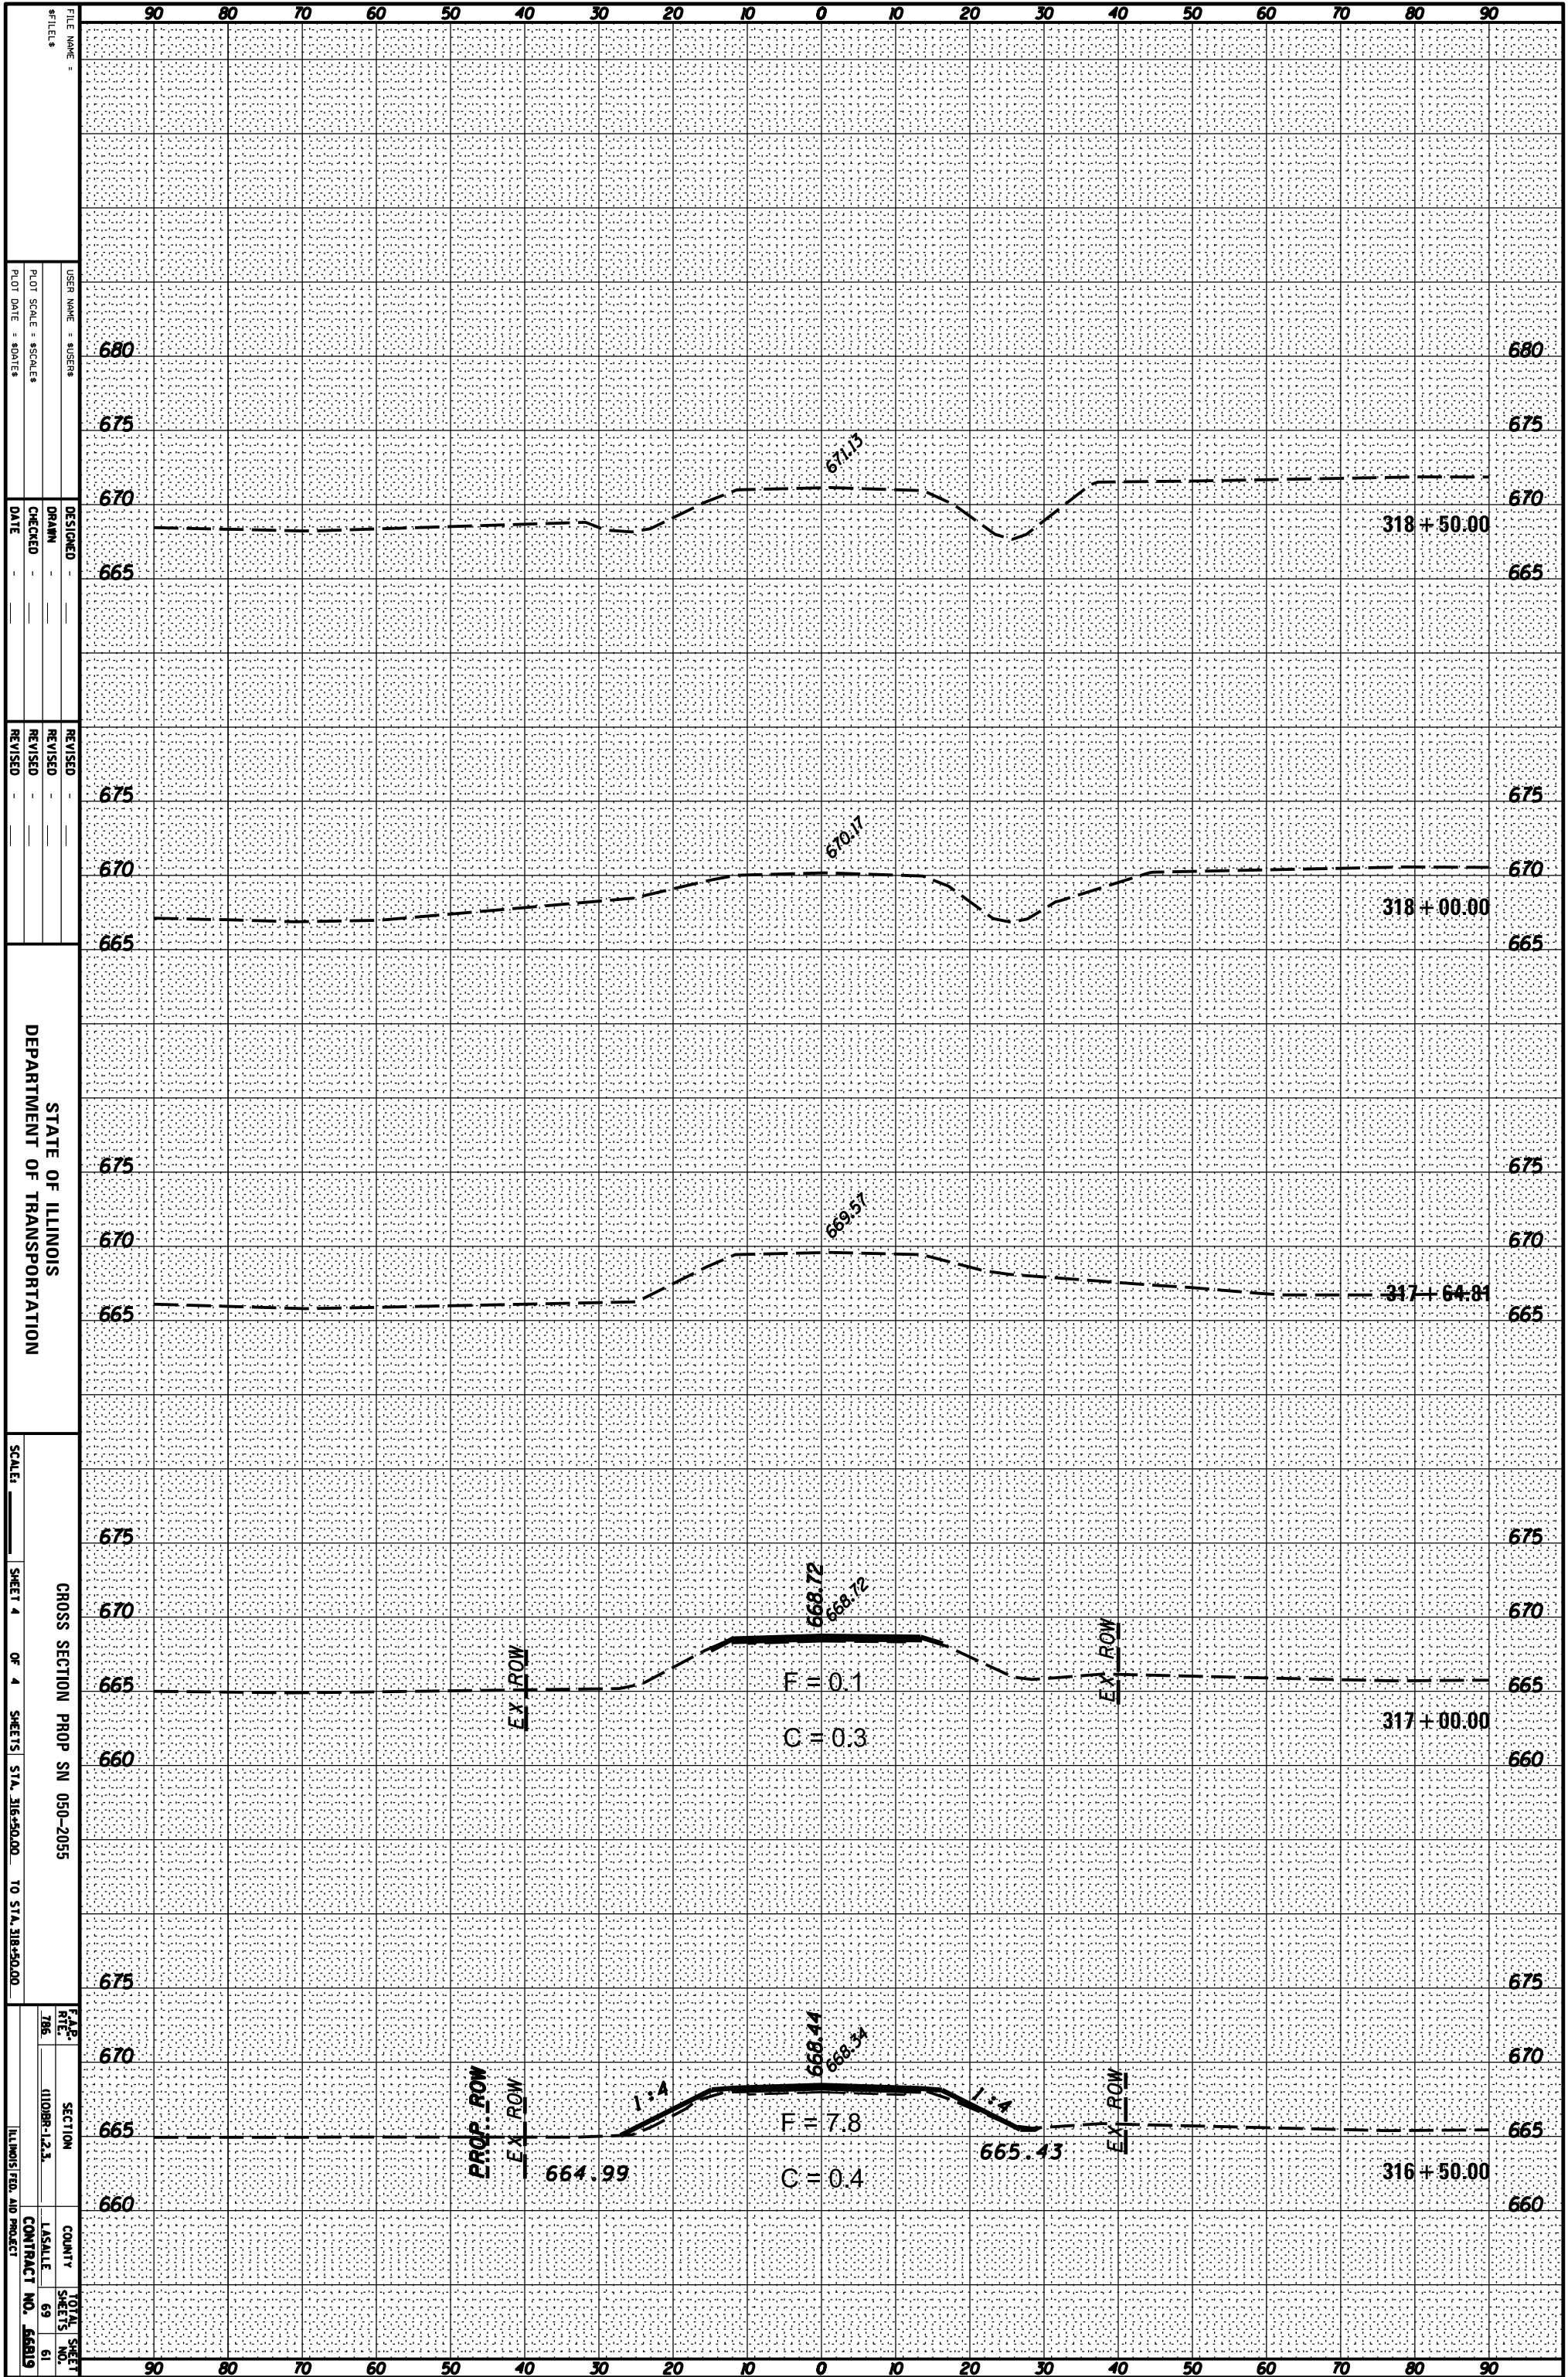

FILE NAME: _____
 USER NAME: \$USERS
 PLOT SCALE: \$Scales
 PLOT DATE: \$DATE
 DESIGNED: _____
 DRAWN: _____
 CHECKED: _____
 DATE: _____
 REVISED: _____
 REVISED: _____
 REVISED: _____
 DEPARTMENT OF TRANSPORTATION
 SCALE: _____
 SHEET 4 OF 4 SHEETS STA. 316+50.00 TO STA. 318+50.00
 CROSS SECTION PROP SN 050-2055
 F&B: _____
 RFE: _____
 T&E: _____
 SECTION: ILLINOIS-123
 COUNTY: _____
 TOWNSHIP: _____
 CONTRACT NO. 66819
 TOTAL SHEET NO. 61