


ORIGINAL SURVEY	SURVEYED	BY	DATE
NOTE BOOK	PLOTTED		
	TEMPLATE		
	AREAS		
	AREAS CHECKED		

FINAL SURVEY	SURVEYED	BY	DATE
NOTE BOOK	PLOTTED		
	TEMPLATE		
	AREAS		
	AREAS CHECKED		

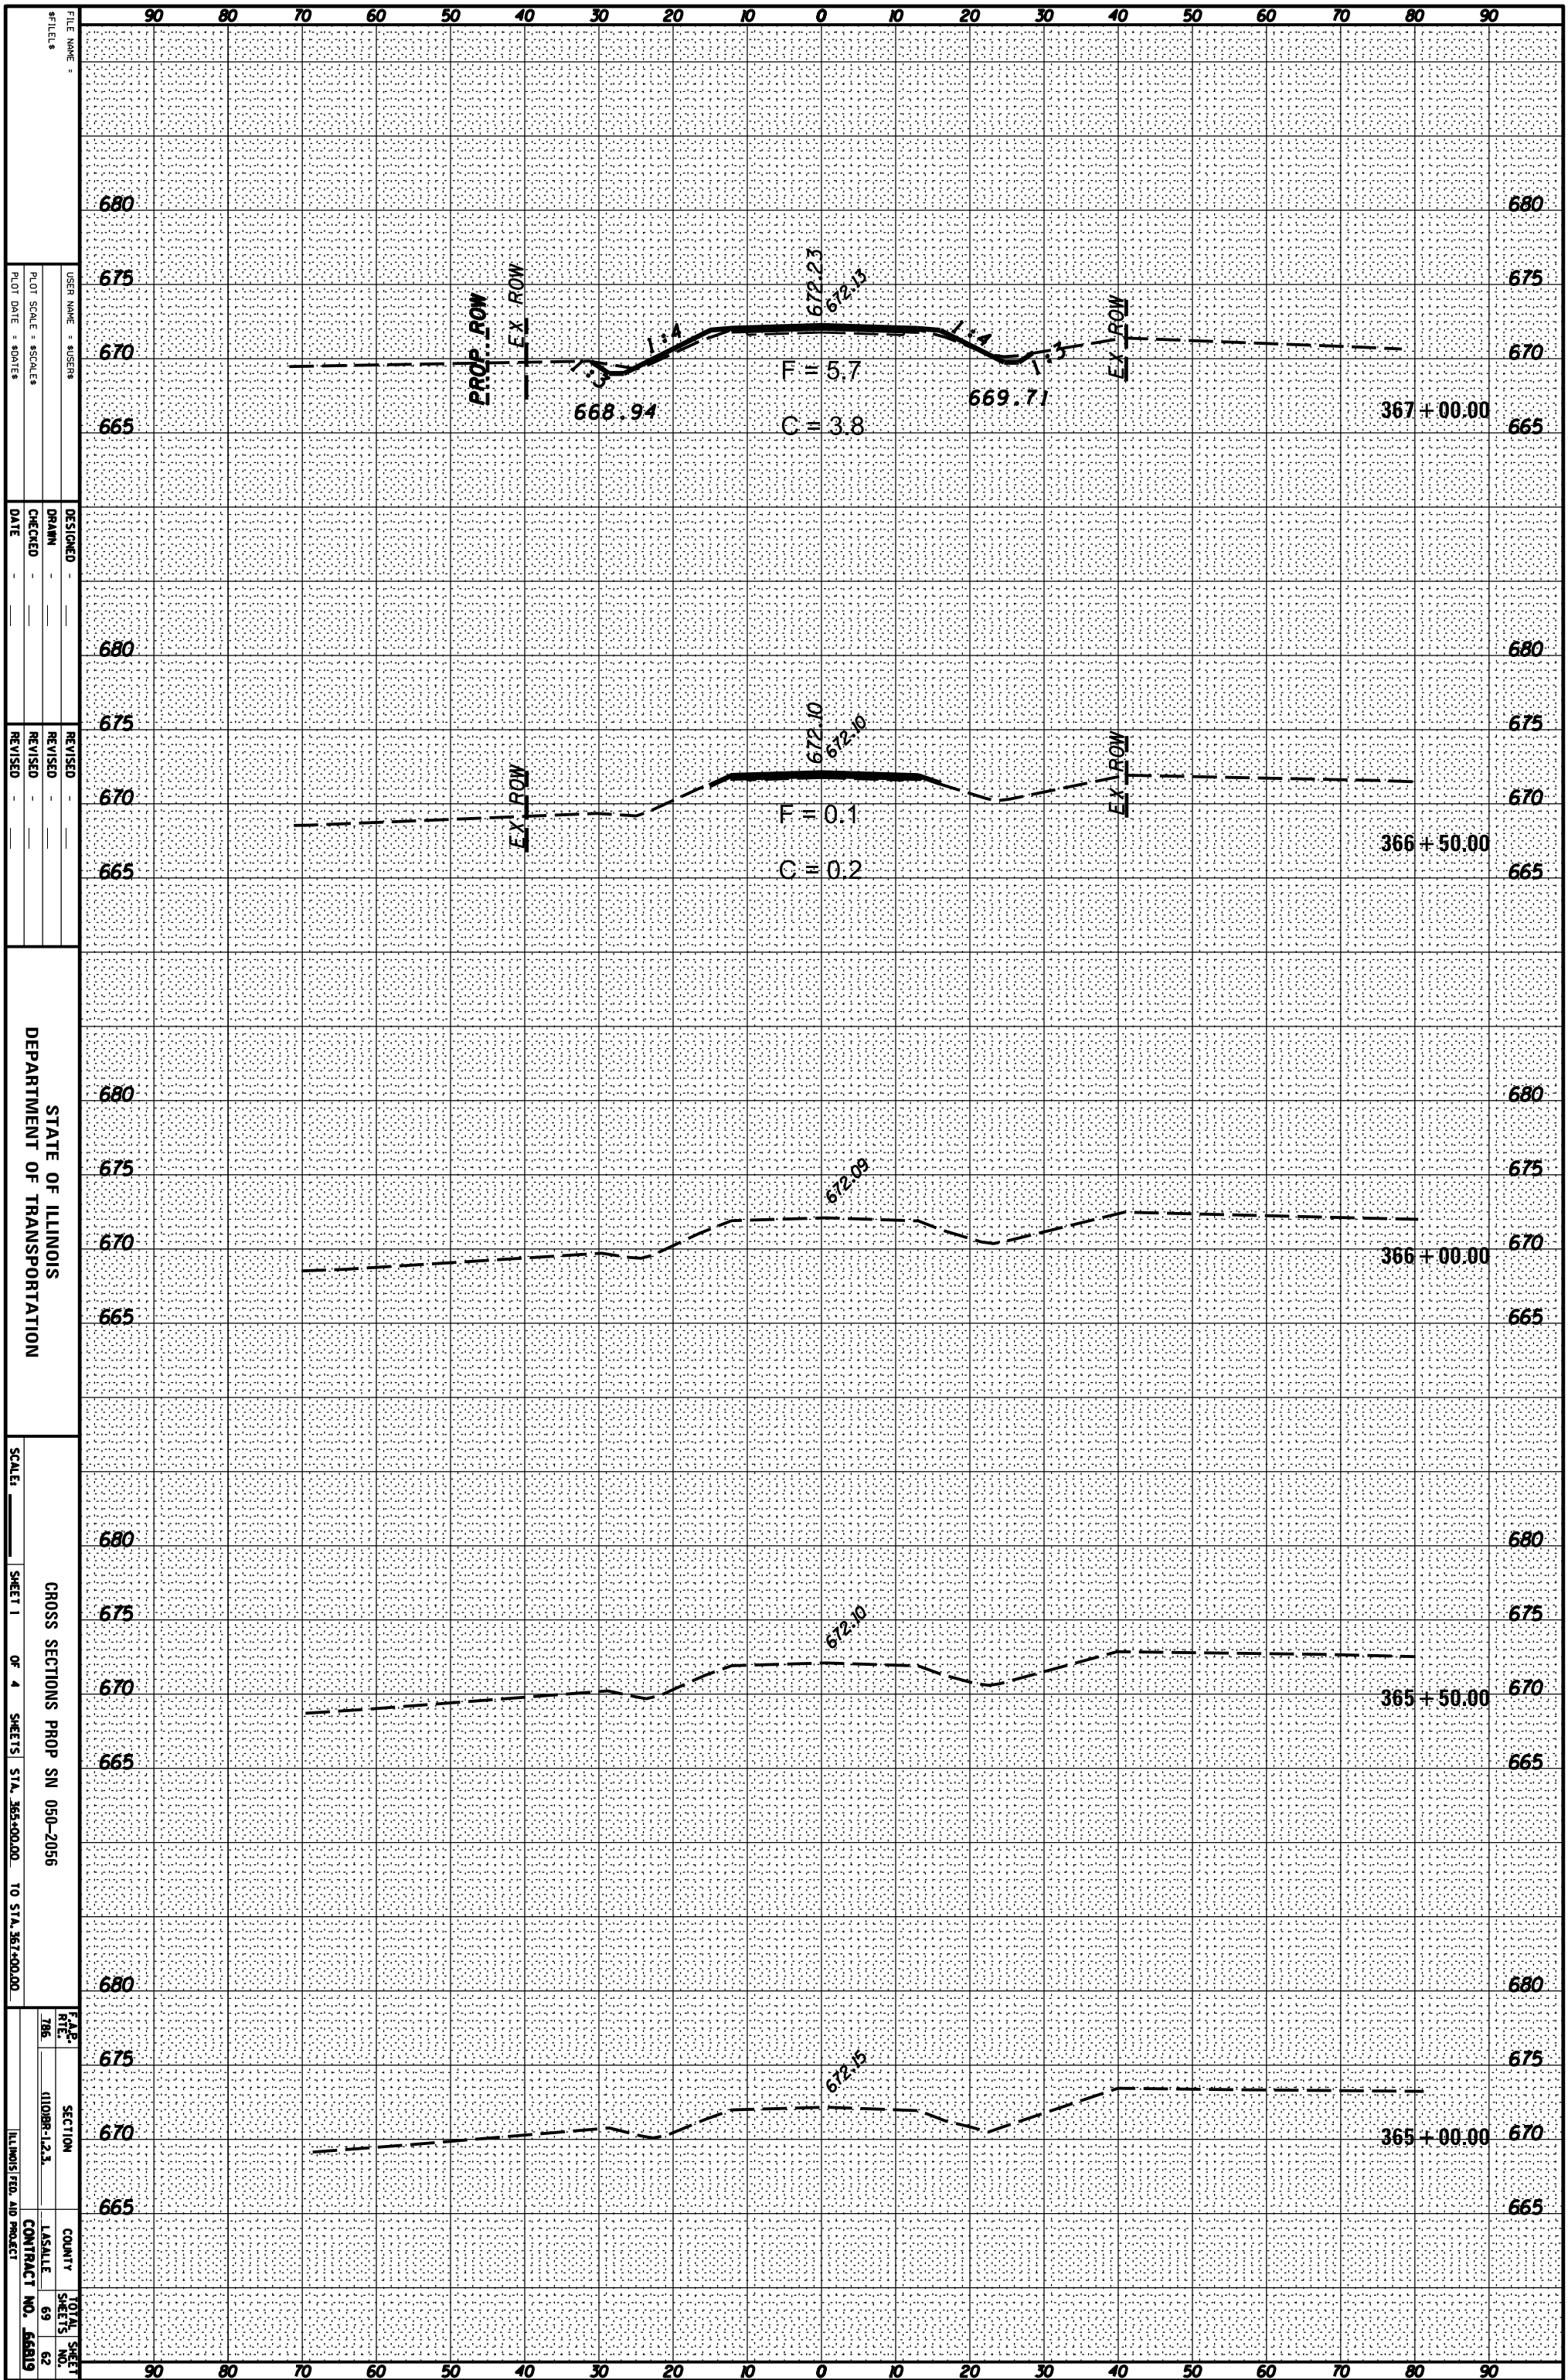

FILE NAME: _____
 USER NAME: S05088
 PLOT SCALE: 80/80
 PLOT DATE: 8/20/15

DESIGNED: _____
 DRAWN: _____
 CHECKED: _____
 DATE: _____

REVISOR: _____
 REVISION: _____
 REVISION: _____
 REVISION: _____

STATE OF ILLINOIS
 DEPARTMENT OF TRANSPORTATION

90 80 70 60 50 40 30 20 10 0 10 20 30 40 50 60 70 80 90

680 680
 675 675
 670 670
 665 665

PROP ROW EX ROW

668.94 672.23 672.15 669.71

F = 5.7
 C = 3.8

367 + 00.00

680 680
 675 675
 670 670
 665 665

EX ROW EX ROW

672.10 672.10

F = 0.1
 C = 0.2

366 + 50.00

680 680
 675 675
 670 670
 665 665

672.09

366 + 00.00

680 680
 675 675
 670 670
 665 665

672.10

365 + 50.00

680 680
 675 675
 670 670
 665 665

672.15

365 + 00.00

90 80 70 60 50 40 30 20 10 0 10 20 30 40 50 60 70 80 90

SCALE: _____
 SHEET 1 OF 4 SHEETS STA. 365+00.00 TO STA. 367+00.00

CROSS SECTIONS PROP SN 050-2056

F&B	SECTION	COUNTY	TOTAL SHEET
RTS	ILLINOIS-123	LASALLE	69
			NO. 62
		CONTRACT NO.	66819
		ILLINOIS FED. AID PROJECT	