


ORIGINAL SURVEY	SURVEYED	BY	DATE
NOTE BOOK	PLOTTED		
	TEMPLATE		
	AREAS		
	CHECKED		

FINAL SURVEY	SURVEYED	BY	DATE
NOTE BOOK	PLOTTED		
	TEMPLATE		
	AREAS		
	CHECKED		

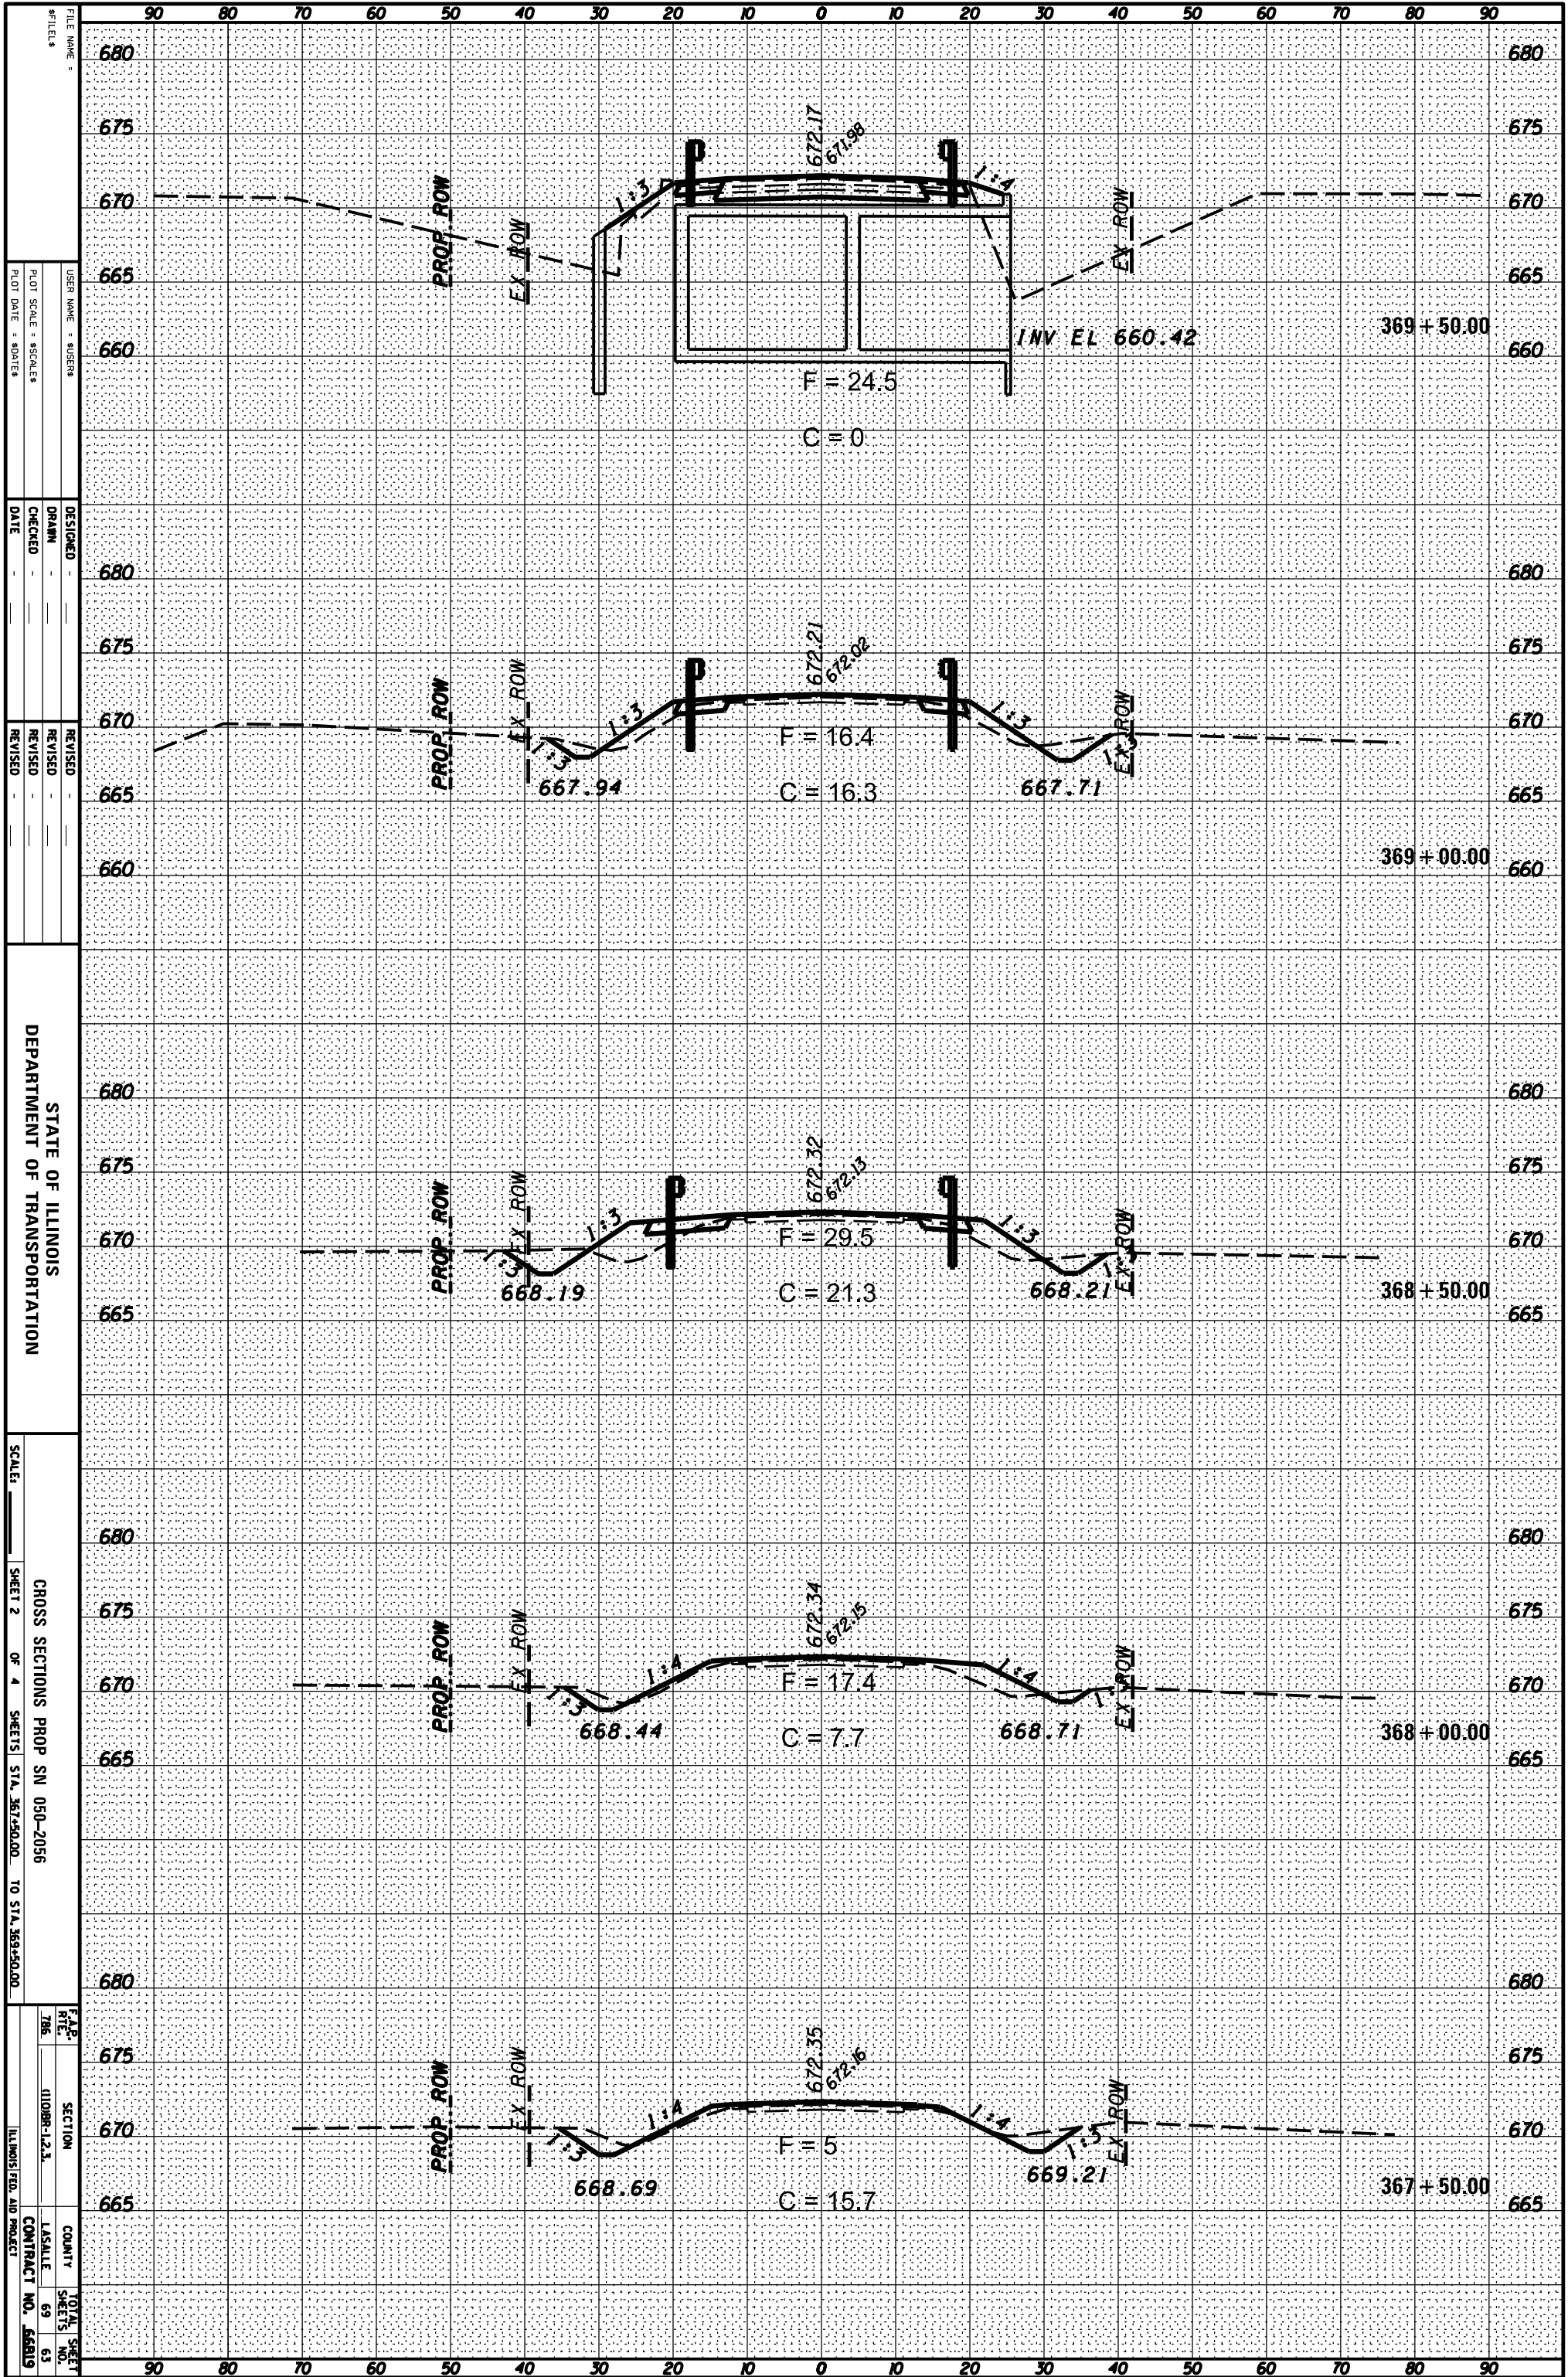

STATE OF ILLINOIS  
DEPARTMENT OF TRANSPORTATION

CROSS SECTIONS PROP SN 050-2056  
SHEET 2 OF 4 SHEETS STA. 367+50.00 TO STA. 369+50.00

FILE NAME	DESIGNED	REVISOR
DATE	CHECKED	REVISOR
USER NAME: SUSENS	DATE	REVISOR
DRANN		

F&B	SECTION	COUNTY	TOTAL SHEET
			63
			69
			63