


ORIGINAL SURVEY	SURVEYED	BY	DATE
NOTE BOOK	PLOTTED		
	TEMPLATE		
	AREAS		
	AREAS CHECKED		

FINAL SURVEY	SURVEYED	BY	DATE
NOTE BOOK	PLOTTED		
	TEMPLATE		
	AREAS		
	AREAS CHECKED		

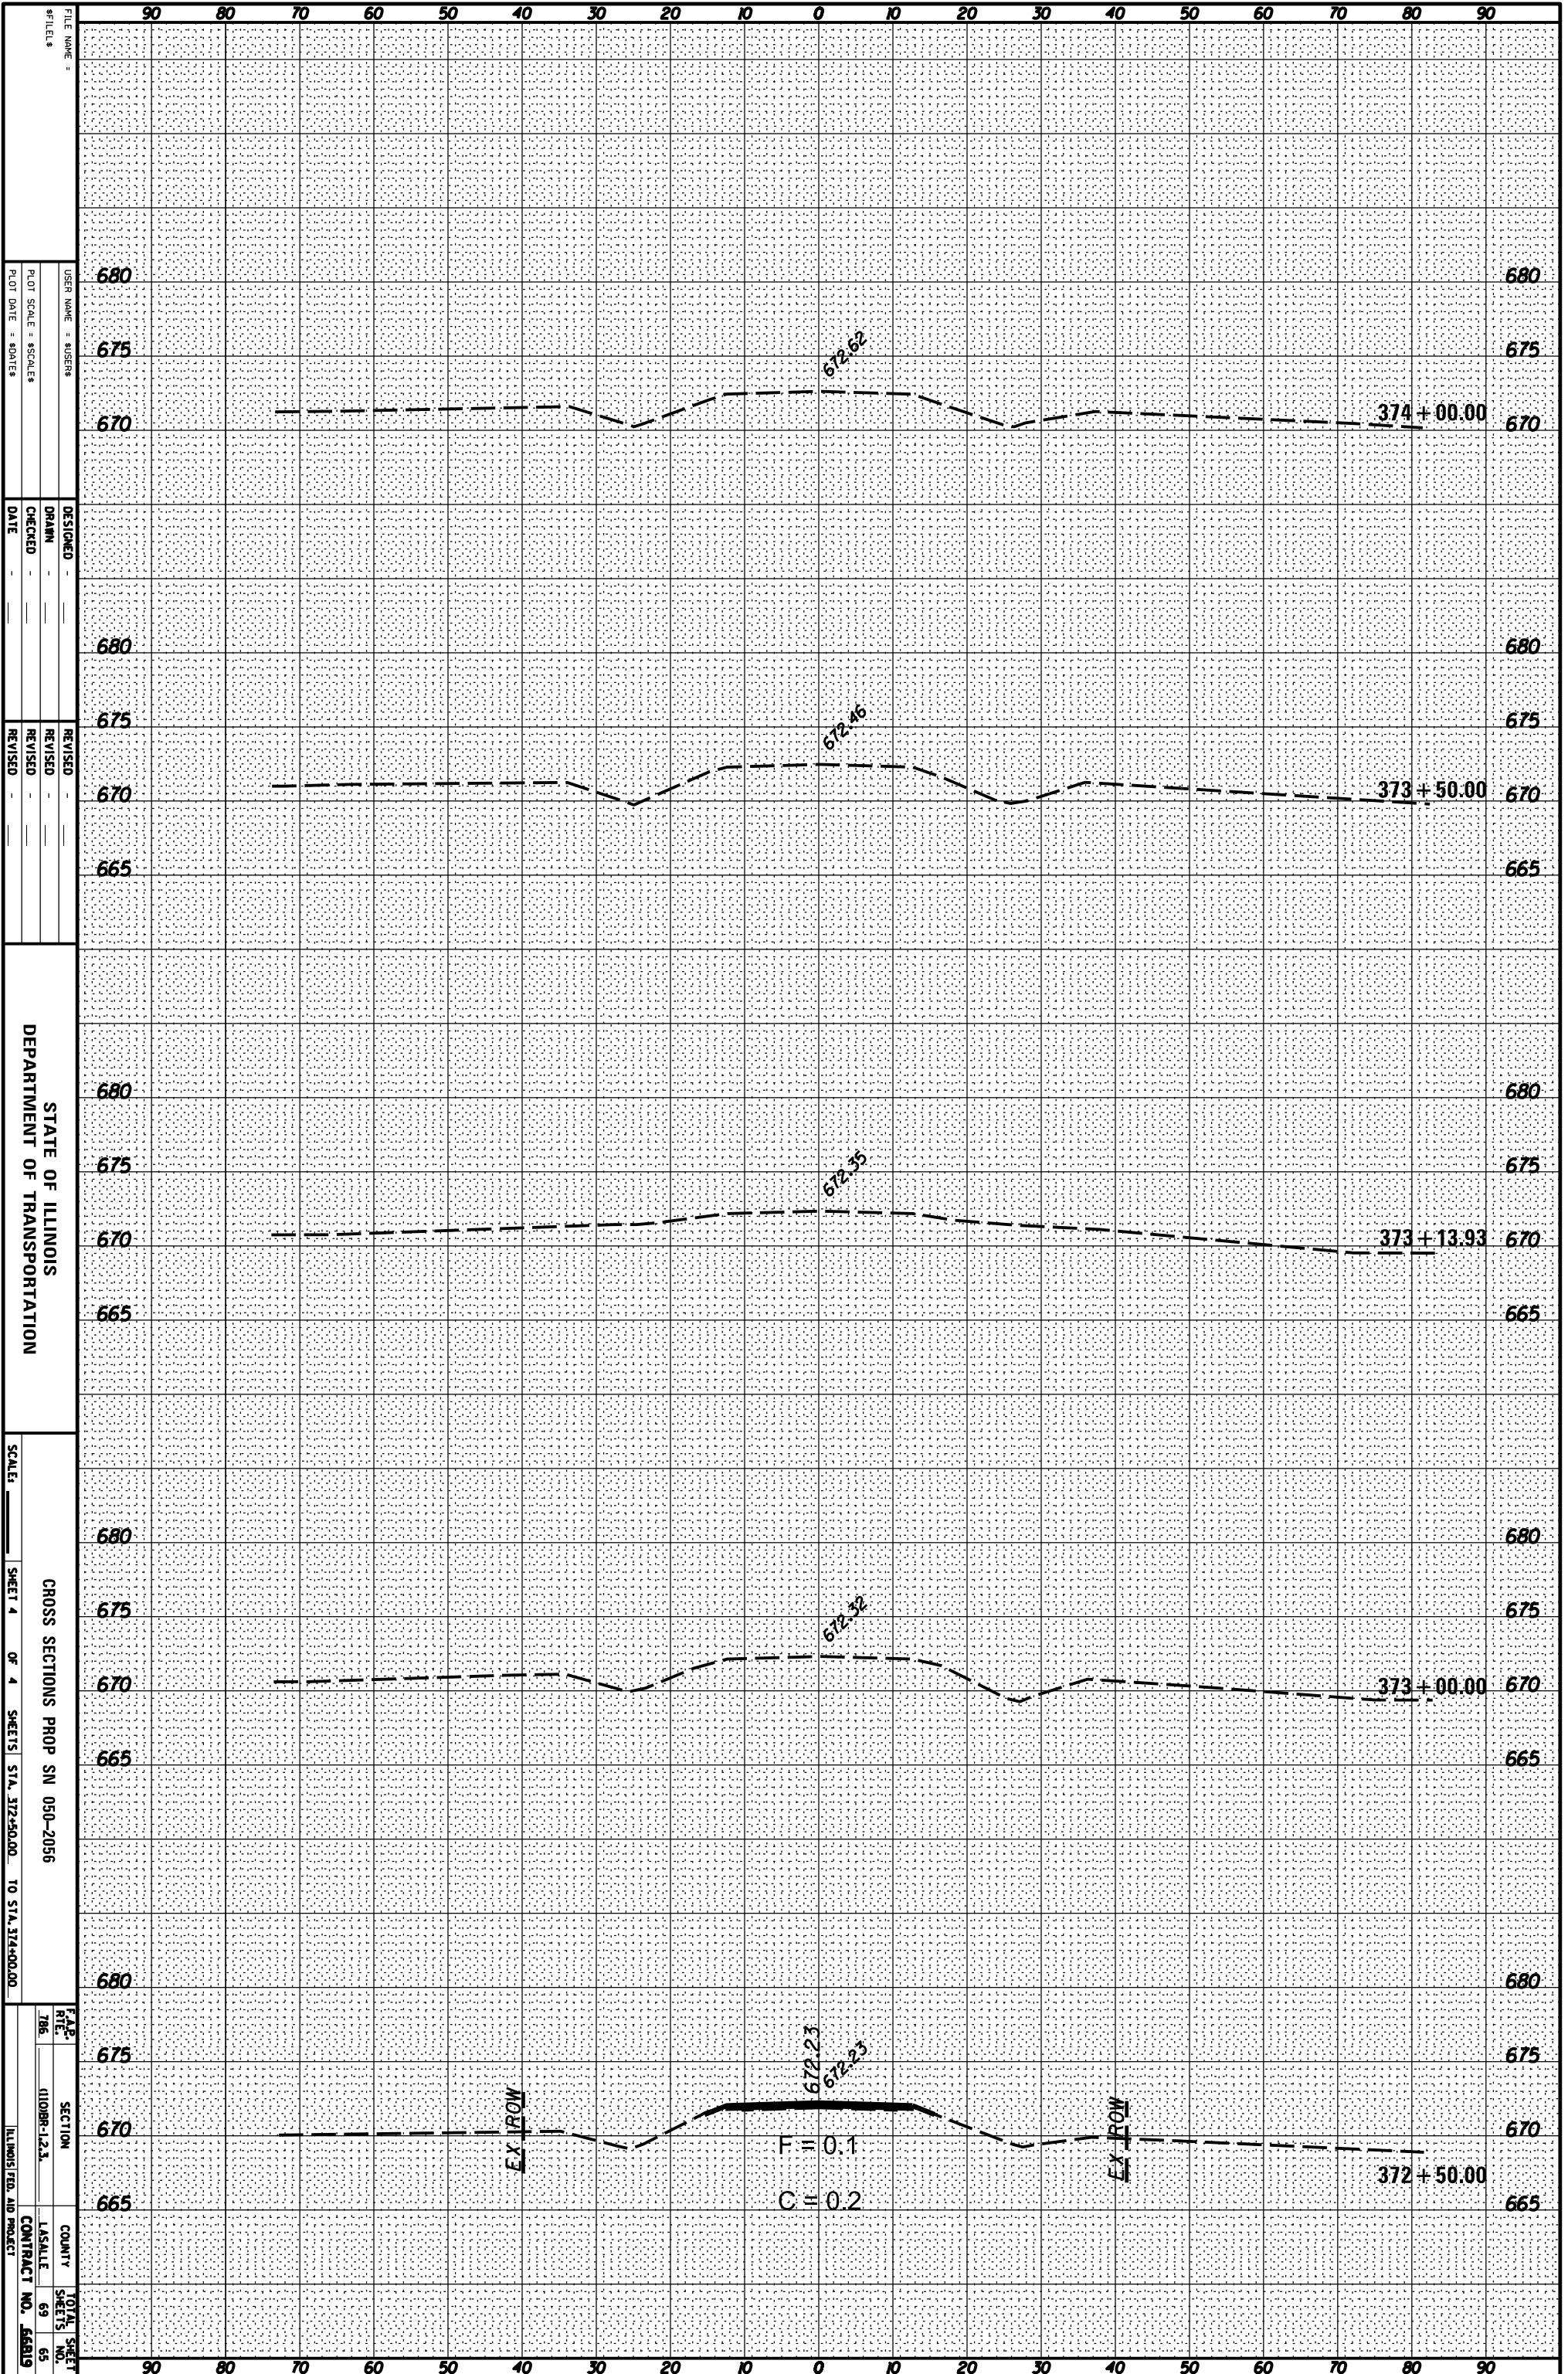

FILE NAME: \_\_\_\_\_  

DESIGNED: \_\_\_\_\_  
 DRAWN: \_\_\_\_\_  
 CHECKED: \_\_\_\_\_  
 DATE: \_\_\_\_\_

REVISOR: \_\_\_\_\_  
 REVISION: \_\_\_\_\_  
 REVISION: \_\_\_\_\_

STATE OF ILLINOIS  
 DEPARTMENT OF TRANSPORTATION

SCALE: \_\_\_\_\_


CROSS SECTIONS PROP SN 050-2056

 COUNTY: LASALLE  
 TOTAL SHEETS: 69  
 SHEETS NO.: 65  
 ILLINOIS FED. AID PROJECT