


ORIGINAL SURVEY	SURVEYED	BY	DATE
NOTE BOOK	PLOTTED		
	TEMPLATE		
	AREAS		
	CHECKED		

FINAL SURVEY	SURVEYED	BY	DATE
NOTE BOOK	PLOTTED		
	TEMPLATE		
	AREAS		
	CHECKED		

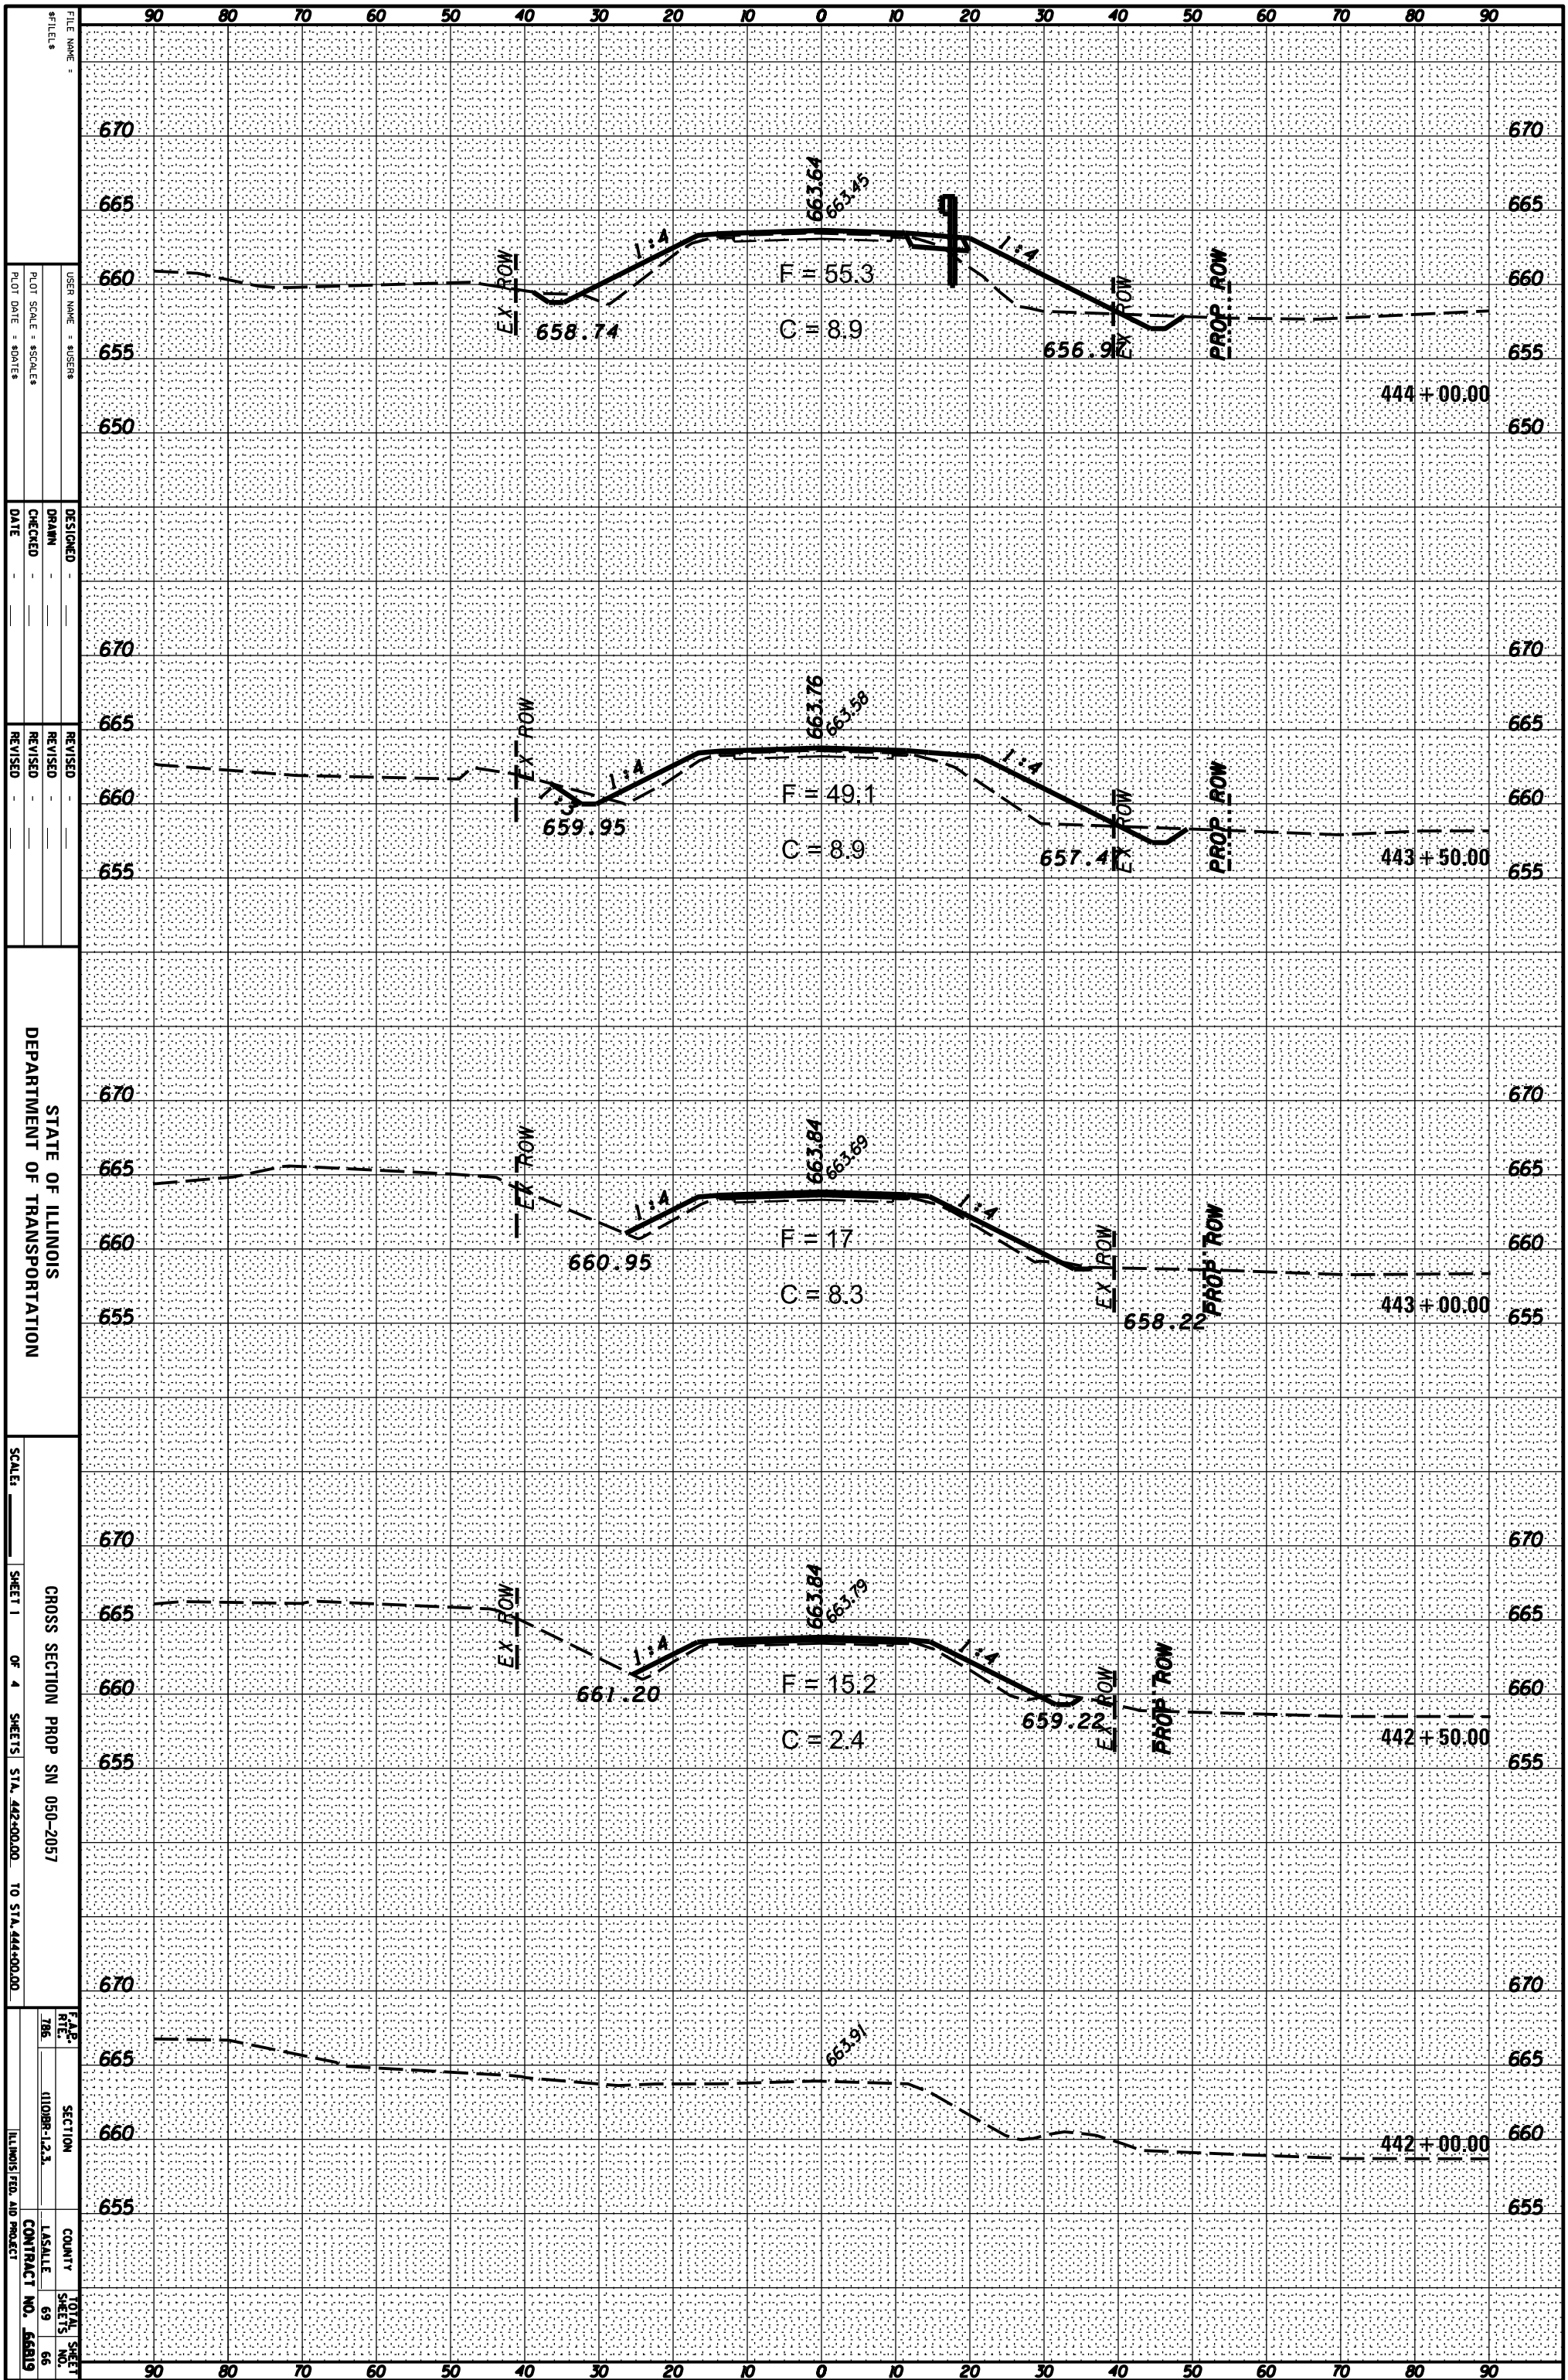

STATE OF ILLINOIS  
DEPARTMENT OF TRANSPORTATION

CROSS SECTION PROP SN 050-2057  
SHEET 1 OF 4 SHEETS STA. 442+00.00 TO STA. 444+00.00

SECTION	COUNTY	TOTAL SHEETS
ILLINOIS-123	LASALLE	69
CONTRACT NO.	ILLINOIS FED. AID PROJECT	66
66819		