


ORIGINAL SURVEY	SURVEYED	BY	DATE
NOTE BOOK	PLOTTED		
	TEMPLATE		
	AREAS		
	AREAS CHECKED		

FINAL SURVEY	SURVEYED	BY	DATE
NOTE BOOK	PLOTTED		
	TEMPLATE		
	AREAS		
	AREAS CHECKED		

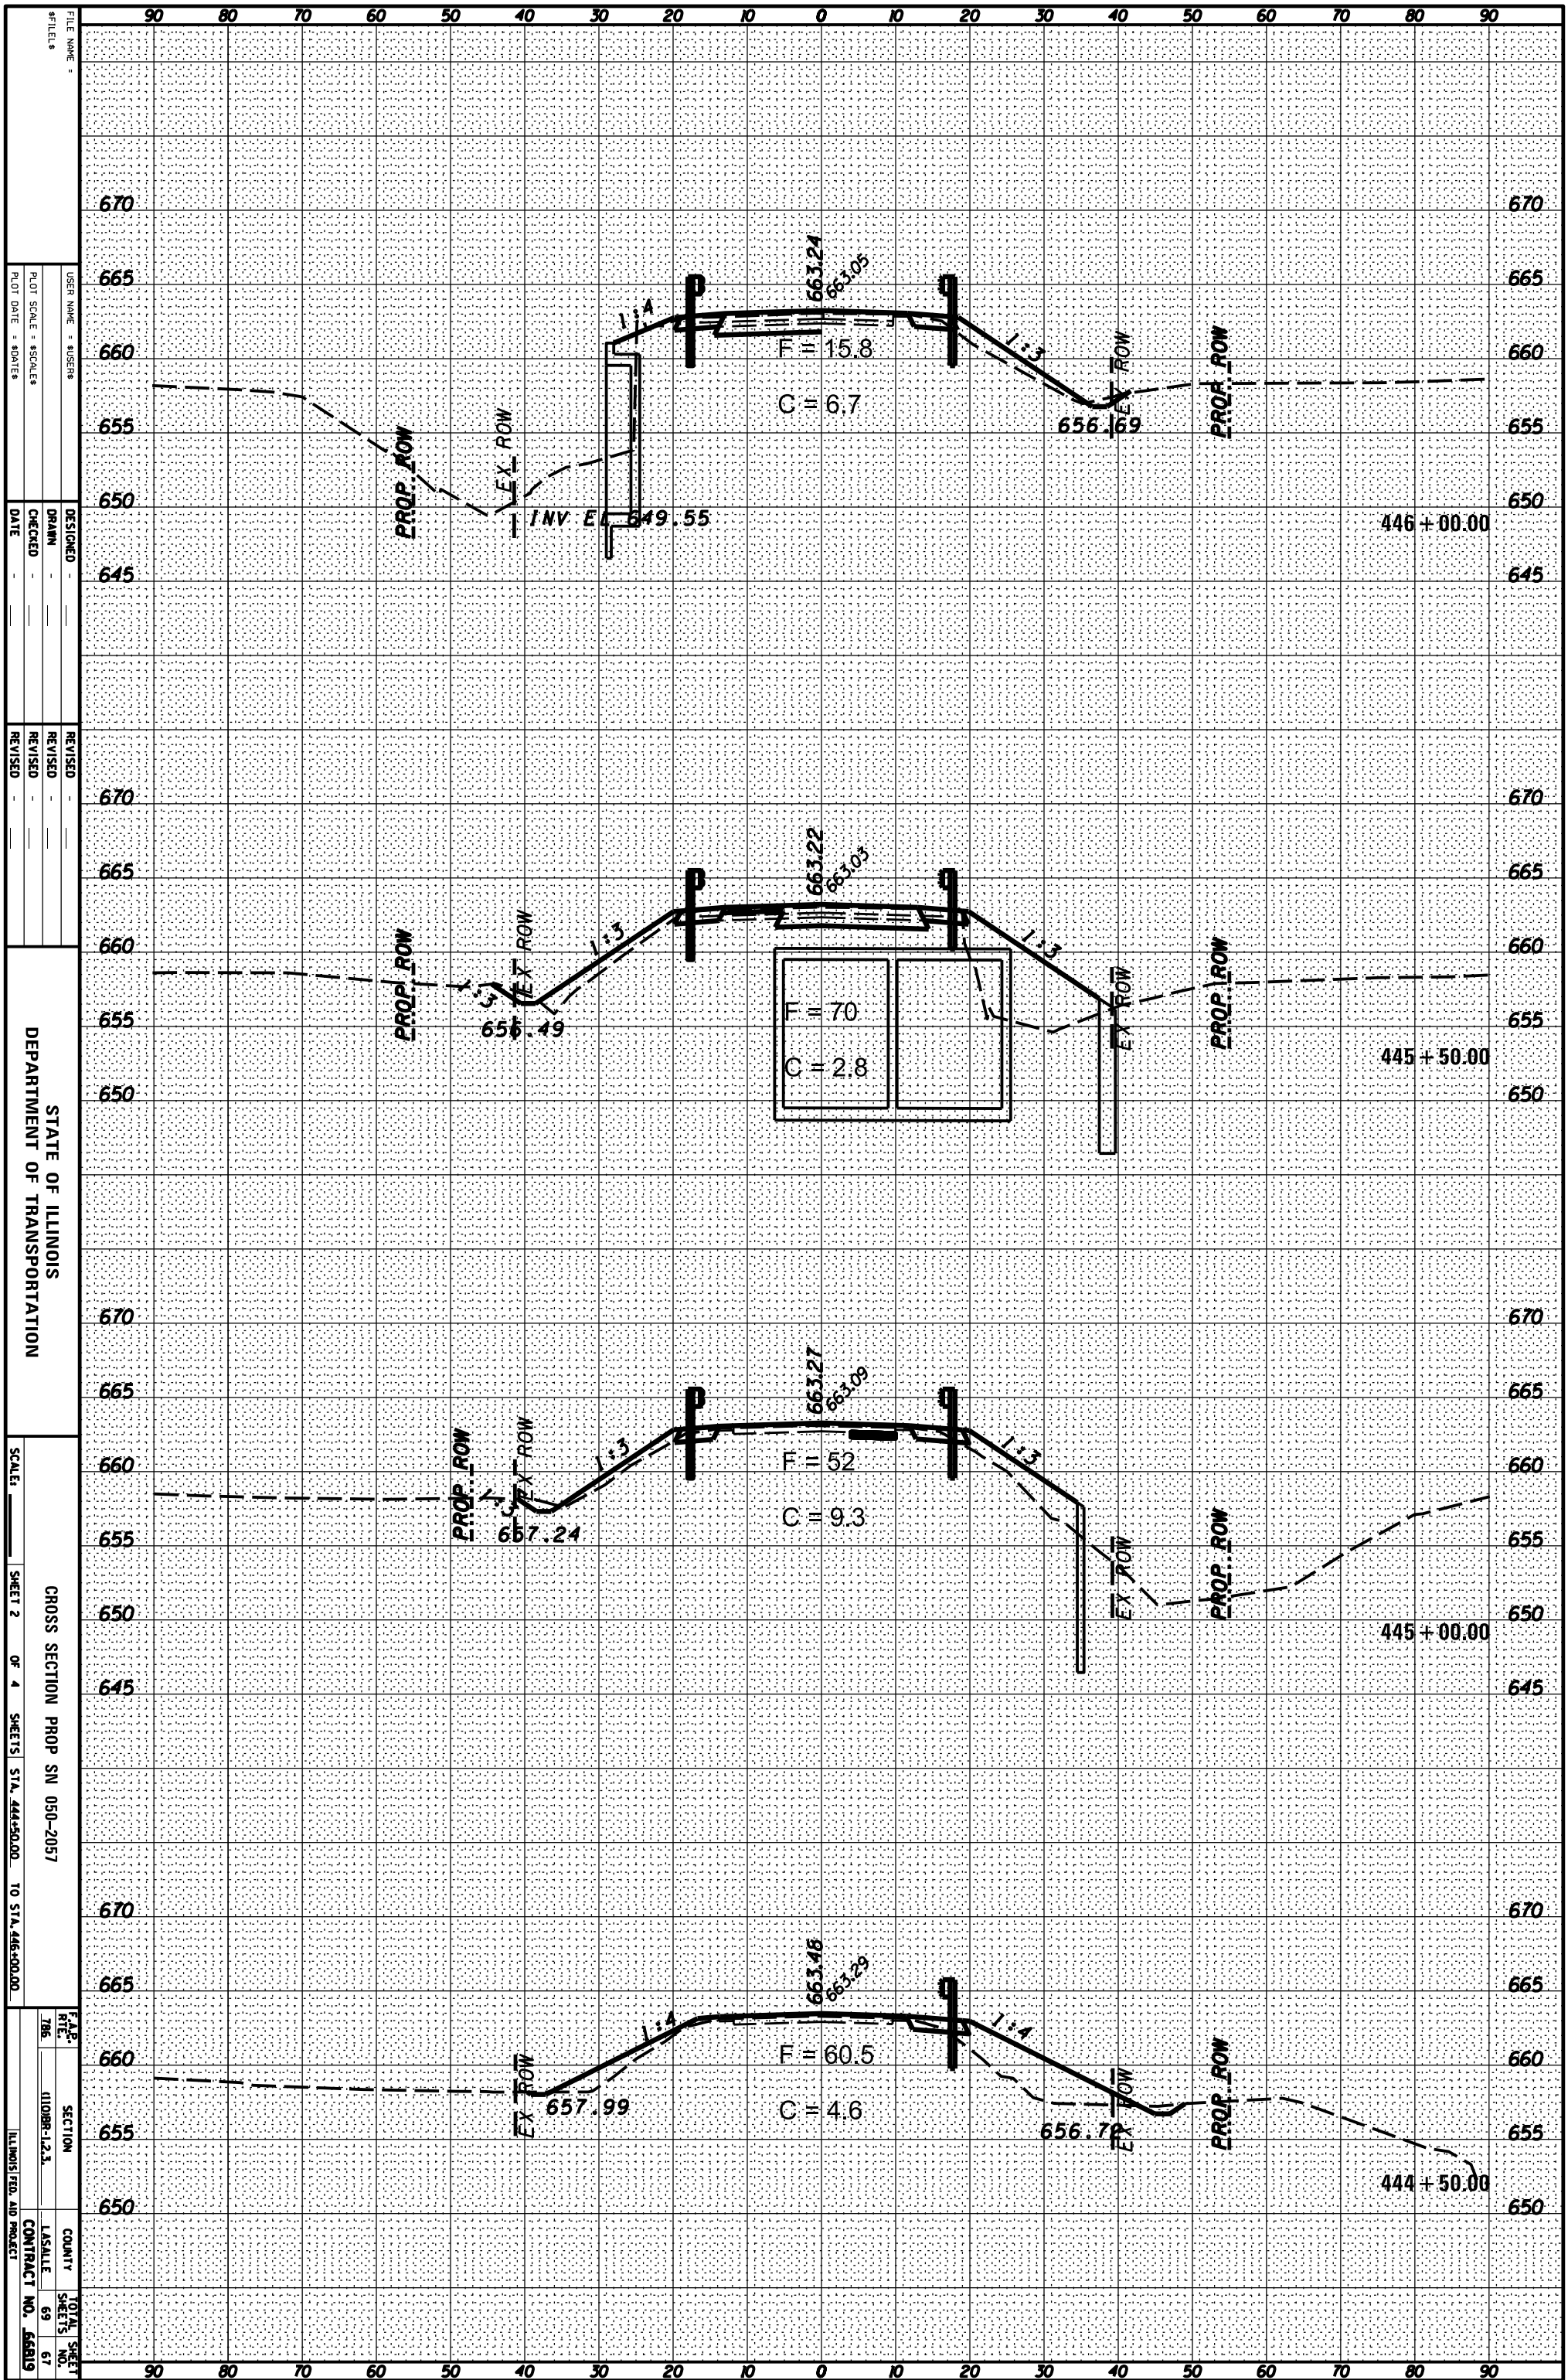

FILE NAME: \_\_\_\_\_  
 USER NAME: SUSENS  
 DESIGNER: DRANN  
 CHECKED: \_\_\_\_\_  
 DATE: \_\_\_\_\_

REVISOR: \_\_\_\_\_  
 REVISION: \_\_\_\_\_  
 REVISION: \_\_\_\_\_

STATE OF ILLINOIS  
 DEPARTMENT OF TRANSPORTATION

CROSS SECTION PROP SN 050-2057  
 SHEET 2 OF 4 SHEETS STA. 444+50.00 TO STA. 446+00.00

F&B	SECTION	COUNTY	TOTAL SHEETS
RTS	ILLINOIS-123	LASALLE	69
			67
		CONTRACT NO. 66819	