


ORIGINAL SURVEY	SURVEYED	BY	DATE
NOTE BOOK	PLOTTED		
	TEMPLATE		
	AREAS		
	CHECKED		

FINAL SURVEY	SURVEYED	BY	DATE
NOTE BOOK	PLOTTED		
	TEMPLATE		
	AREAS		
	CHECKED		

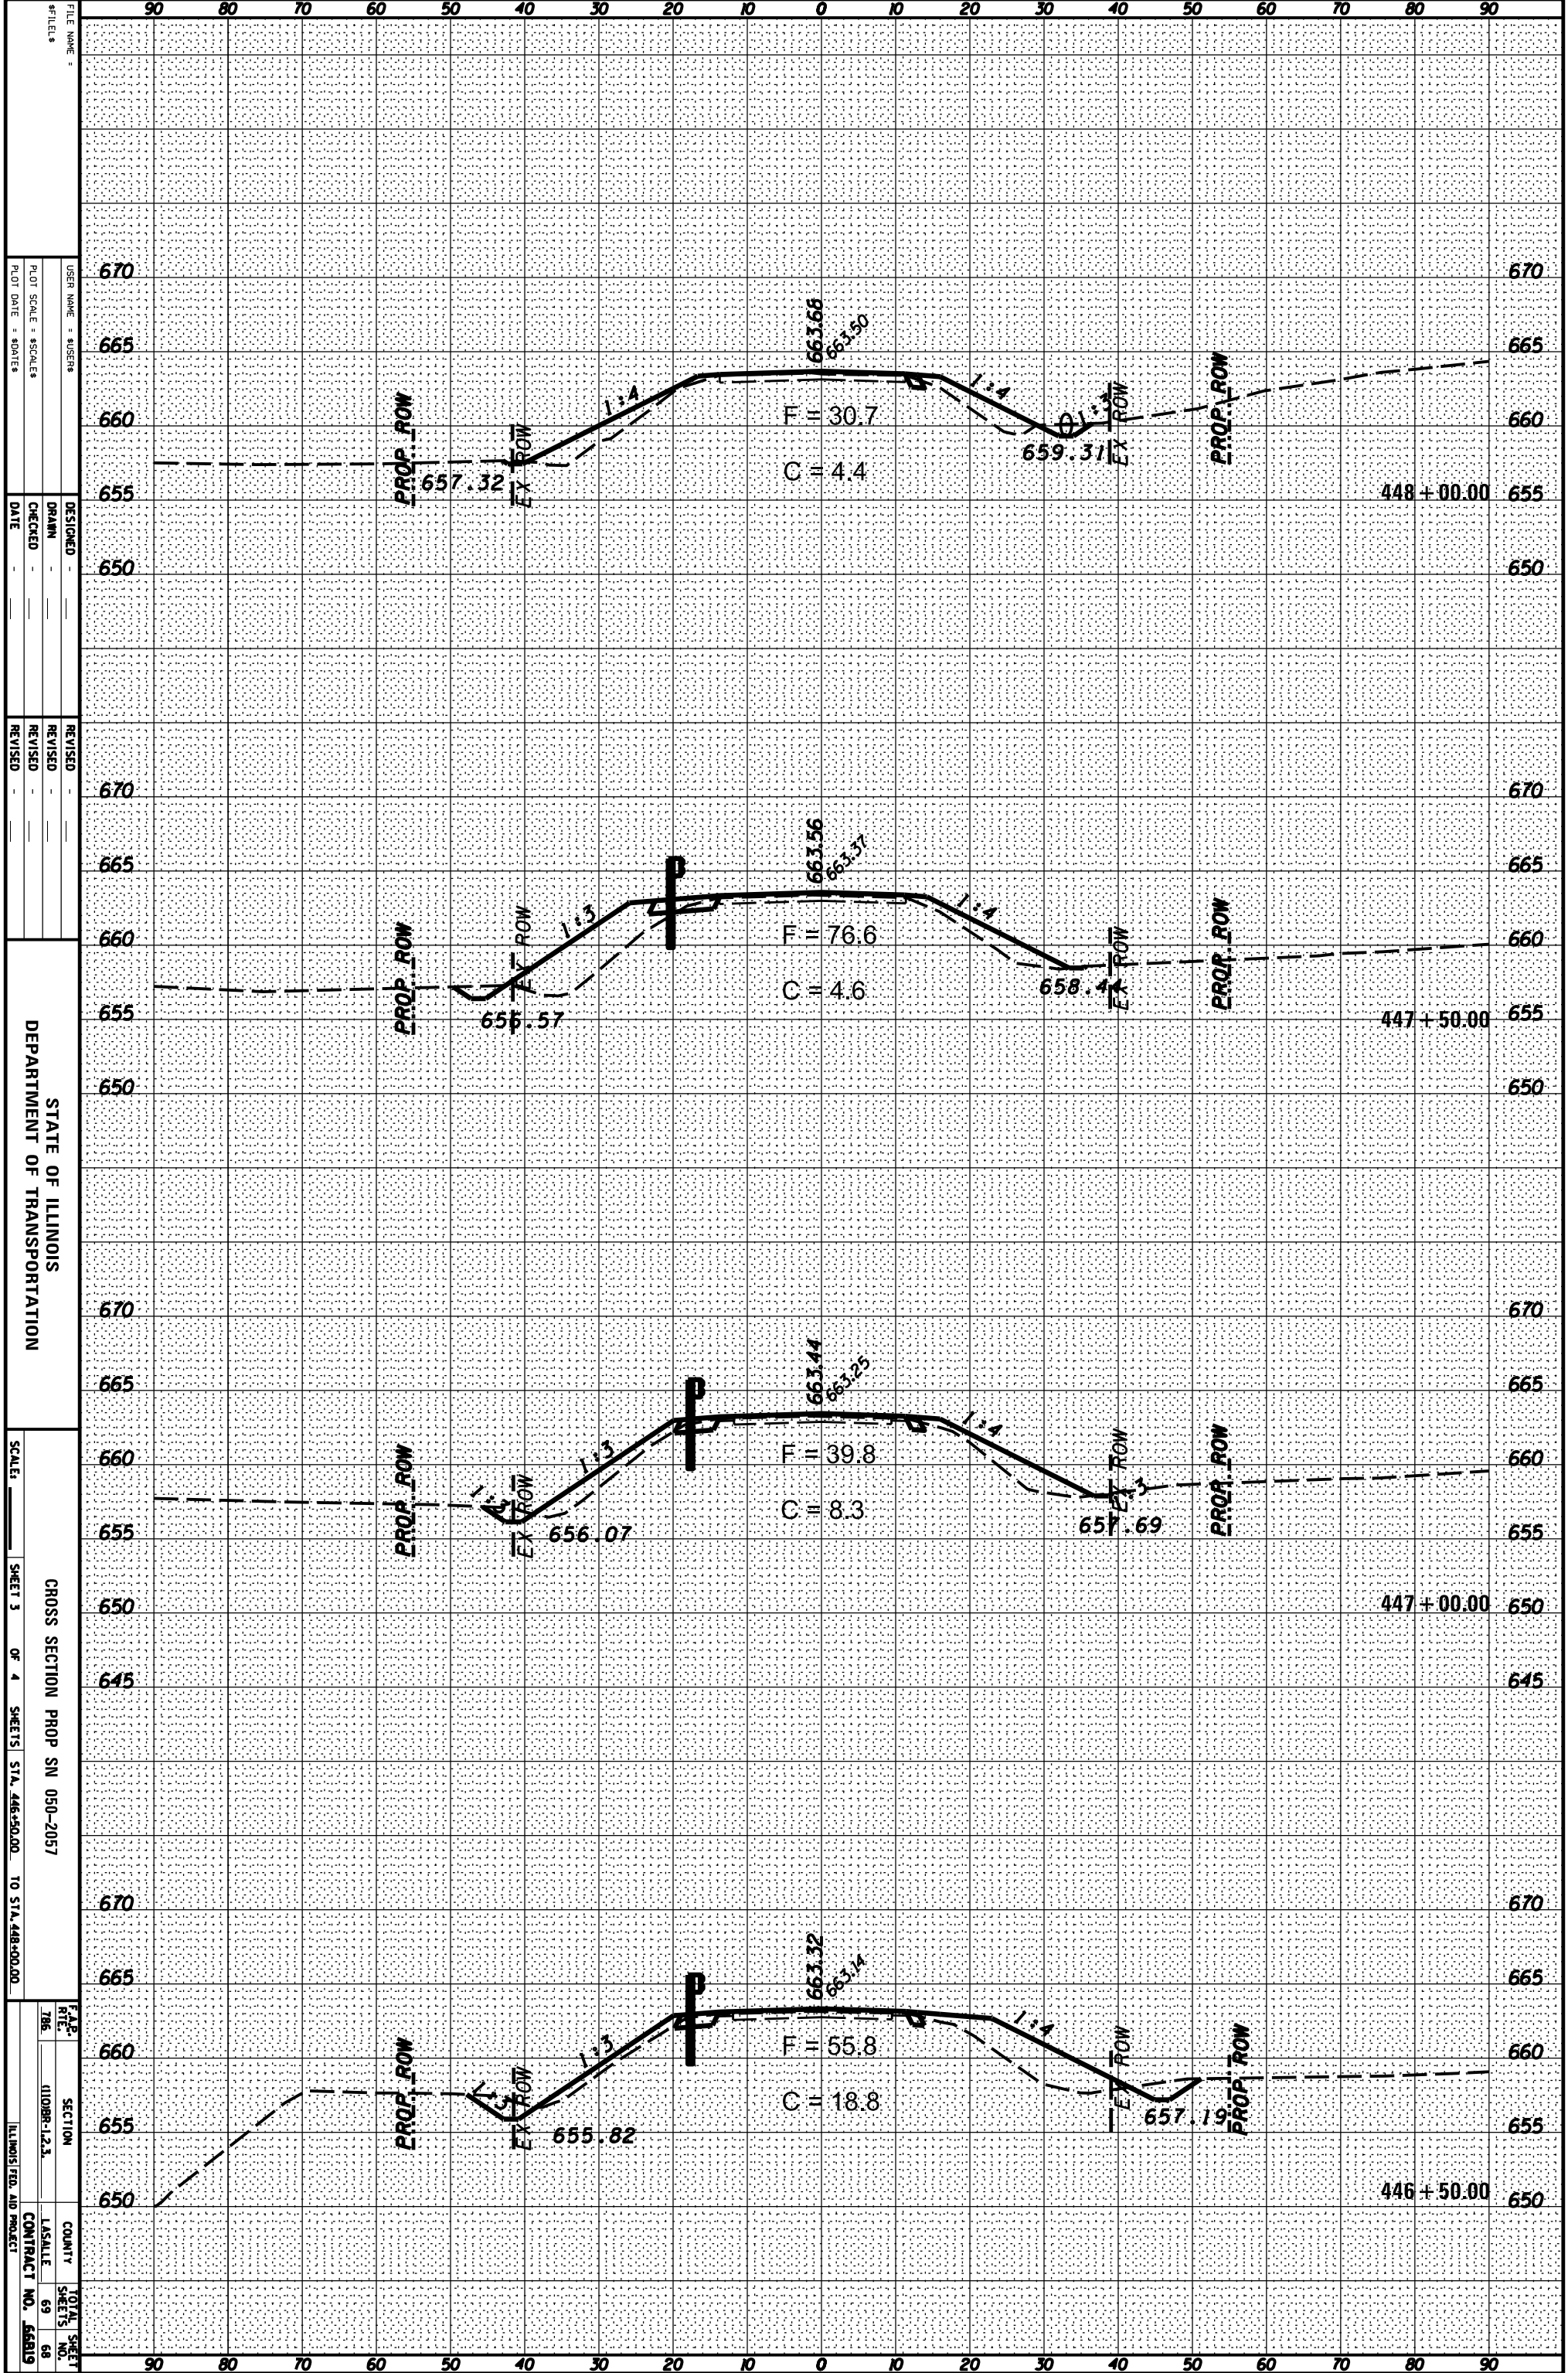

FILE NAME: \_\_\_\_\_  

DESIGNED: \_\_\_\_\_  
 DRAWN: \_\_\_\_\_  
 CHECKED: \_\_\_\_\_  
 DATE: \_\_\_\_\_

REVISOR: \_\_\_\_\_  
 REVISION: \_\_\_\_\_  
 REVISION: \_\_\_\_\_

STATE OF ILLINOIS  
 DEPARTMENT OF TRANSPORTATION

SCALE: \_\_\_\_\_

SHEET 3 OF 4 SHEETS STA. 446+50.00 TO STA. 448+00.00

CROSS SECTION PROP SN 050-2057

F&B: \_\_\_\_\_  
 RFE: \_\_\_\_\_  
 T&E: \_\_\_\_\_

 COUNTY: LASALLE  
 CONTRACT NO.: 66819

TOTAL SHEET NO.: 69  
 SHEET NO.: 68

ILLINOIS FED. AID PROJECT