


ORIGINAL SURVEY	SURVEYED	BY	DATE
NOTE BOOK	PLOTTED		
	TEMPLATE		
	AREAS		
	AREAS CHECKED		

FINAL SURVEY	SURVEYED	BY	DATE
NOTE BOOK	PLOTTED		
	TEMPLATE		
	AREAS		
	AREAS CHECKED		

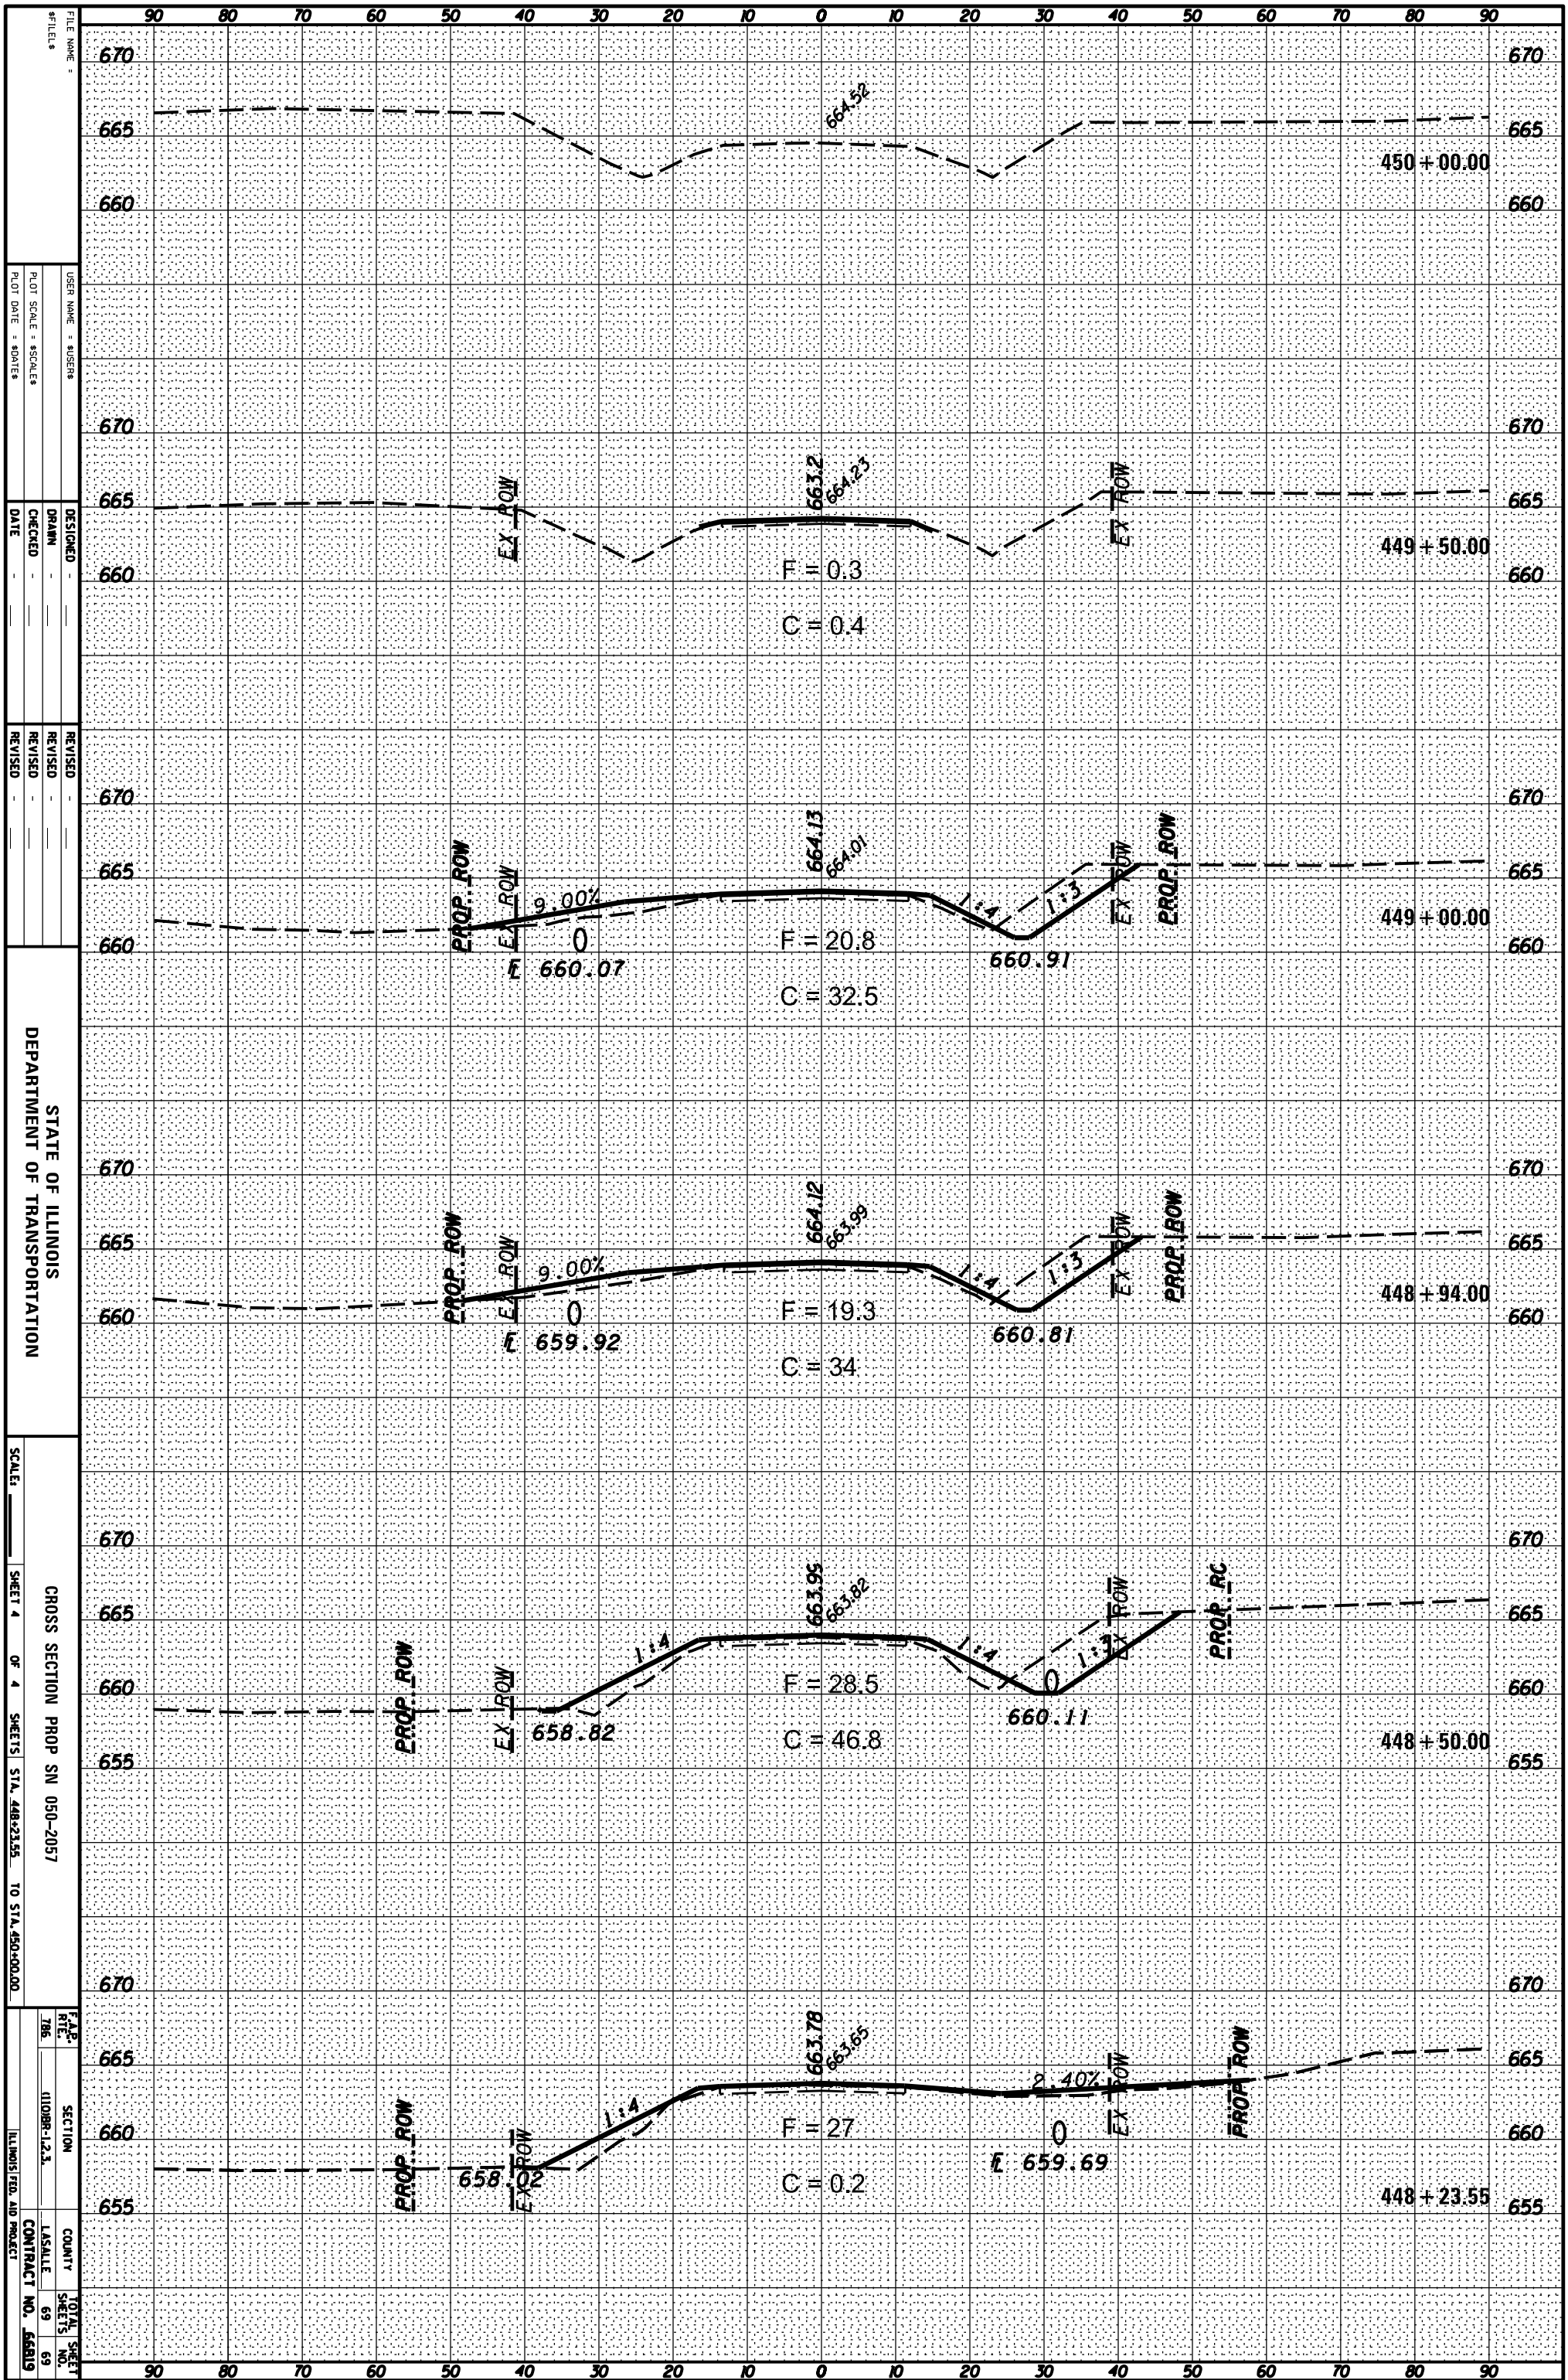

FILE NAME: *FILE1*

DESIGNED: DRANN

CHECKED: DATE

REVISOR: REVISOR

REVISOR: REVISOR

REVISOR: REVISOR

STATE OF ILLINOIS DEPARTMENT OF TRANSPORTATION

CROSS SECTION PROP SN 050-2057

SHEET 4 OF 4 SHEETS STA. 448+23.55 TO STA. 450+00.00

SECTION ILLINOIS-123

COUNTY LASALLE

TOTAL SHEETS 69

CONTRACT NO. 66819