
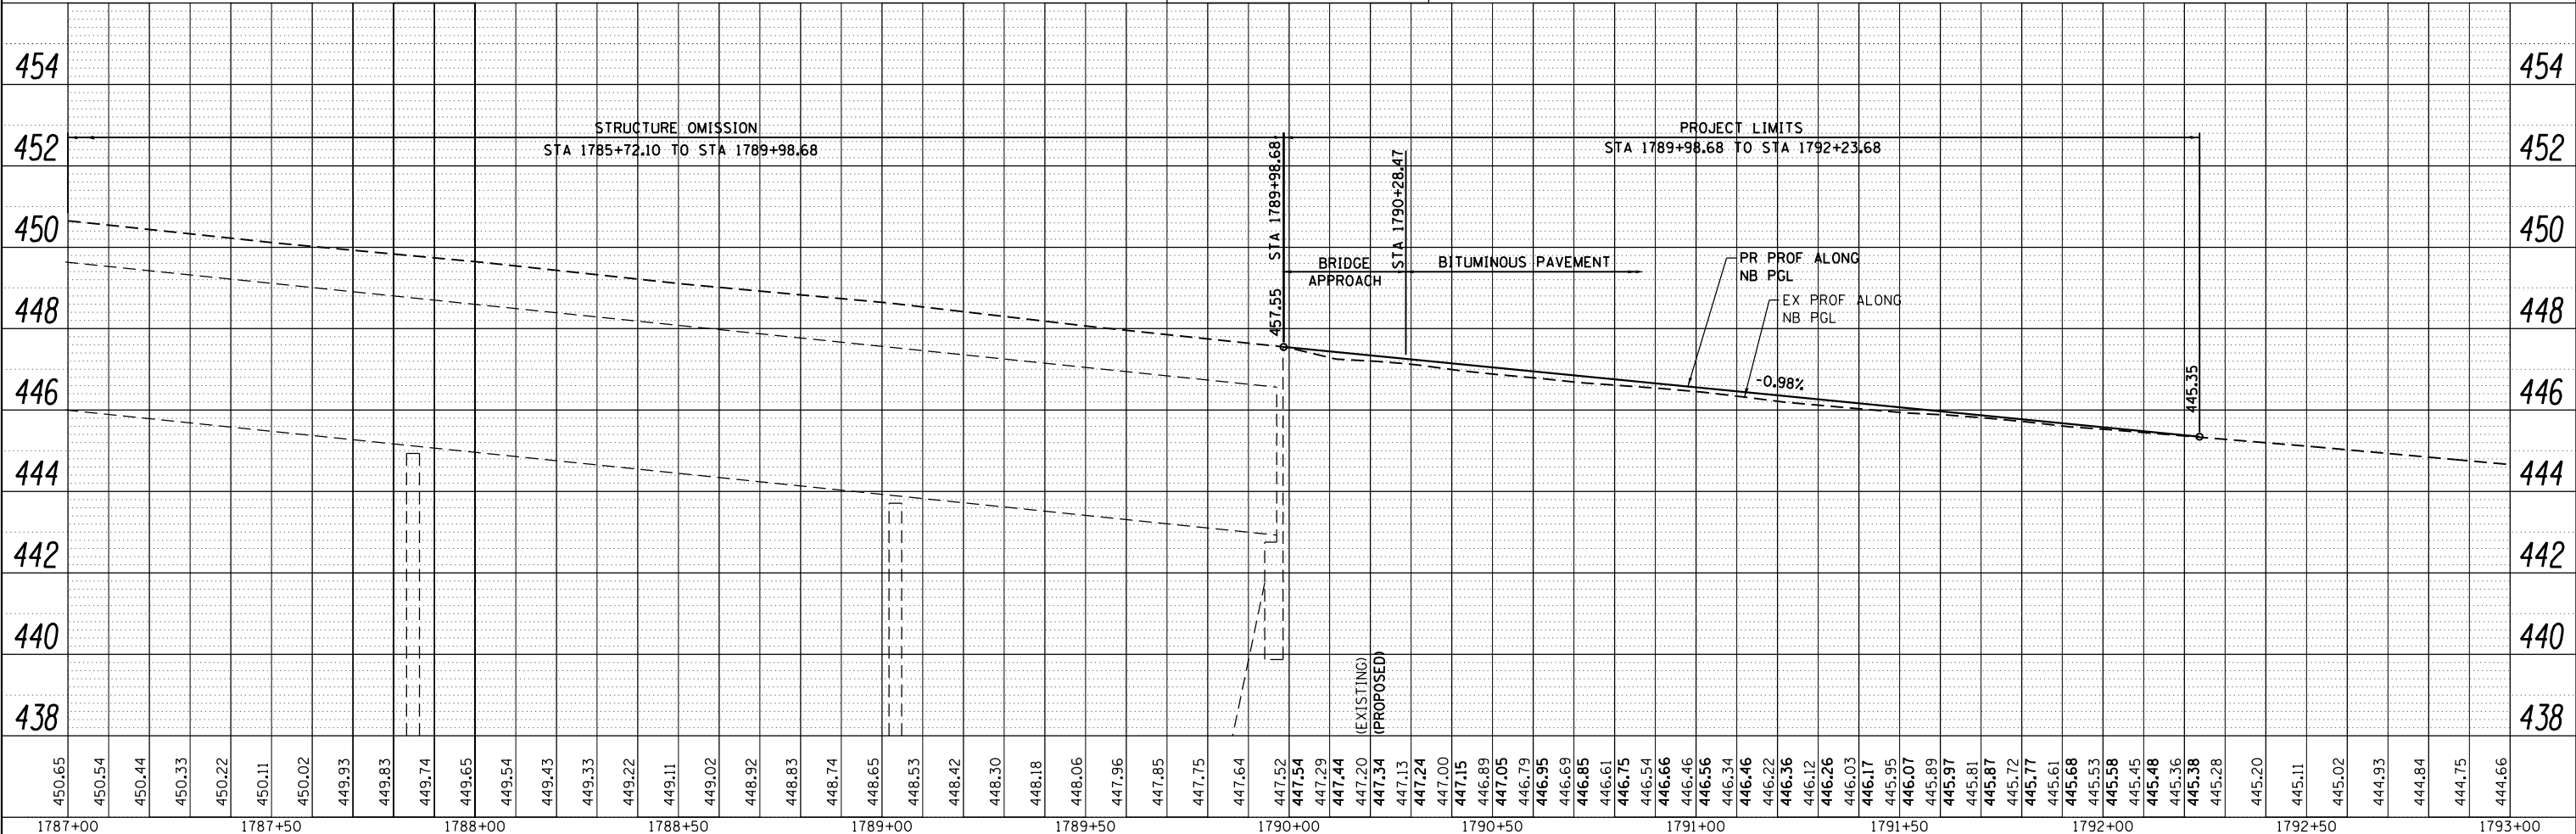


PLAN	SURVEYED	DATE
	PLOTTED	BY
	NOTE BOOK	
	NO.	
	NO.	
	NO.	
	NO.	

PROFILE	SURVEYED	DATE
	PLOTTED	BY
	GRADES CHECKED	
	STRUCTURE NOTATIONS CHECKED	
	NO.	
	NO.	
	NO.	
	NO.	

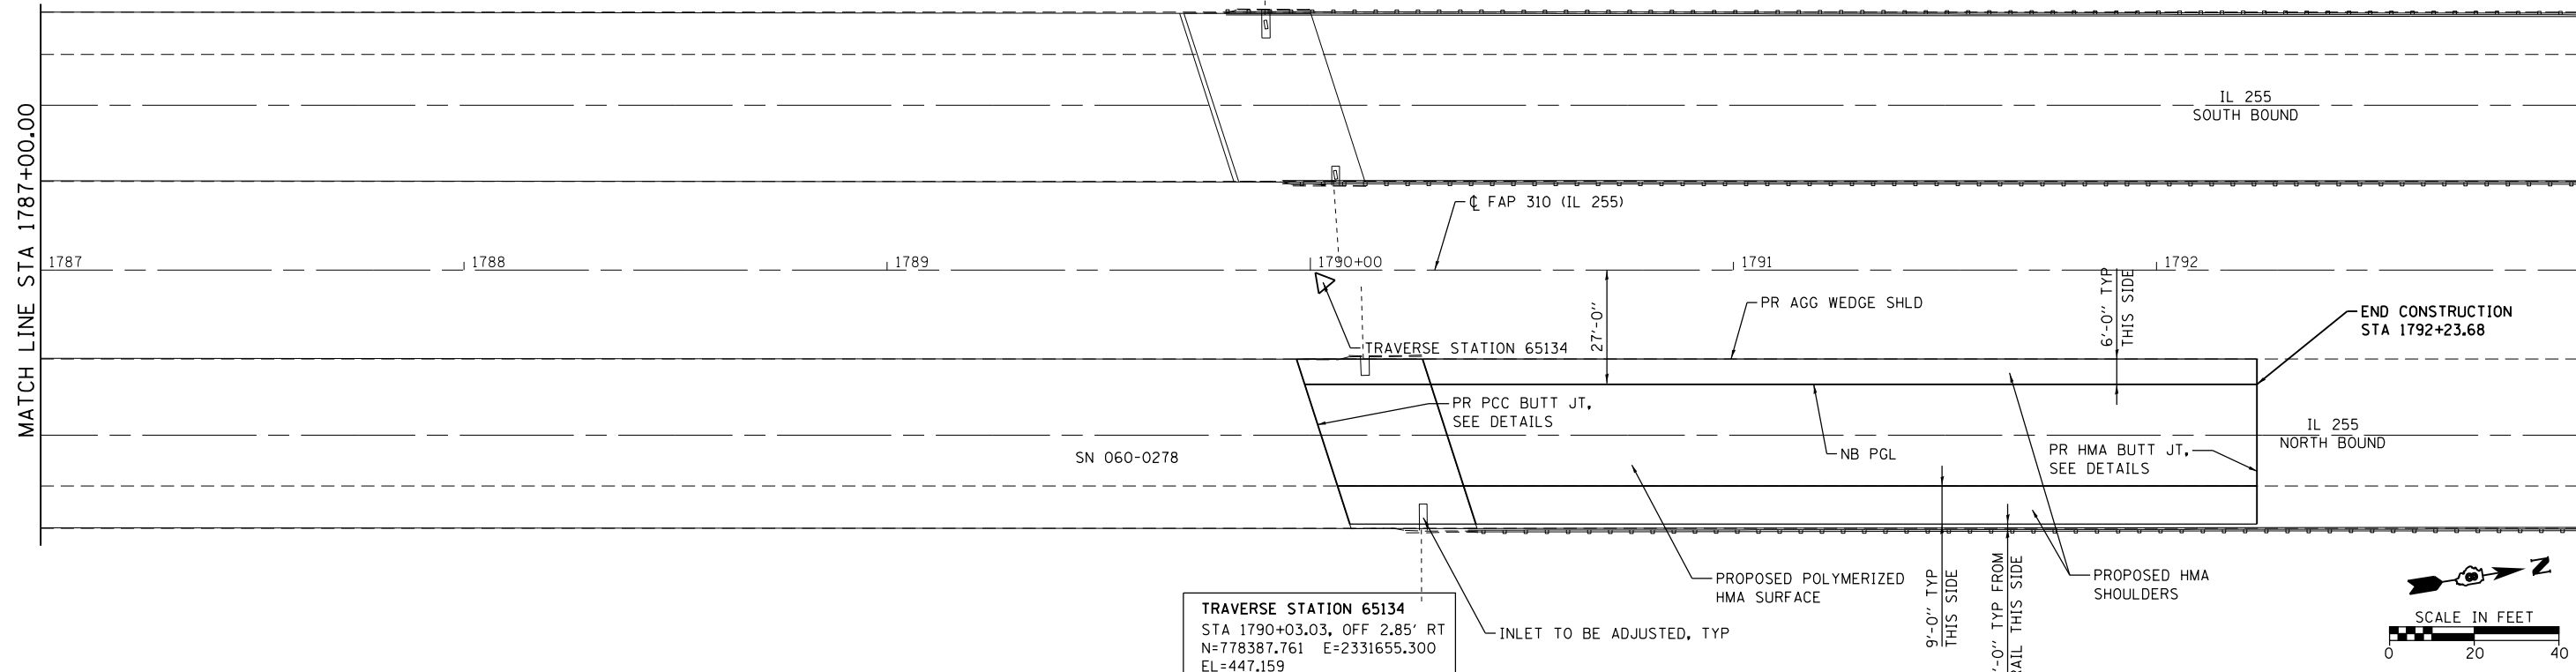

454	452	450	448	446	444	442	440	438	1787+00	1787+50	1788+00	1788+50	1789+00	1789+50	1790+00	1790+50	1791+00	1791+50	1792+00	1792+50	1793+00	
450.65	450.54	450.44	450.33	450.22	450.11	450.02	449.93	449.83	449.74	449.65	449.54	449.43	449.33	449.22	449.11	449.02	448.92	448.83	448.74	448.65	448.53	448.42	448.30	448.18	448.06	447.96	447.85	447.75	447.64	447.52	447.54	447.29	447.44	447.34	447.13	447.24	447.00	447.15	446.89	447.05	446.79	446.95	446.69	446.85	446.61	446.75	446.54	446.66	446.46	446.56	446.34	446.46	446.22	446.36	446.12	446.26	446.03	446.17	445.95	446.07	445.89	445.97	445.81	445.87	445.72	445.77	445.61	445.68	445.53	445.58	445.45	445.48	445.36	445.38	445.28	445.20	445.11	445.02	444.93	444.84	444.75	444.66