


# LOCATION MAP

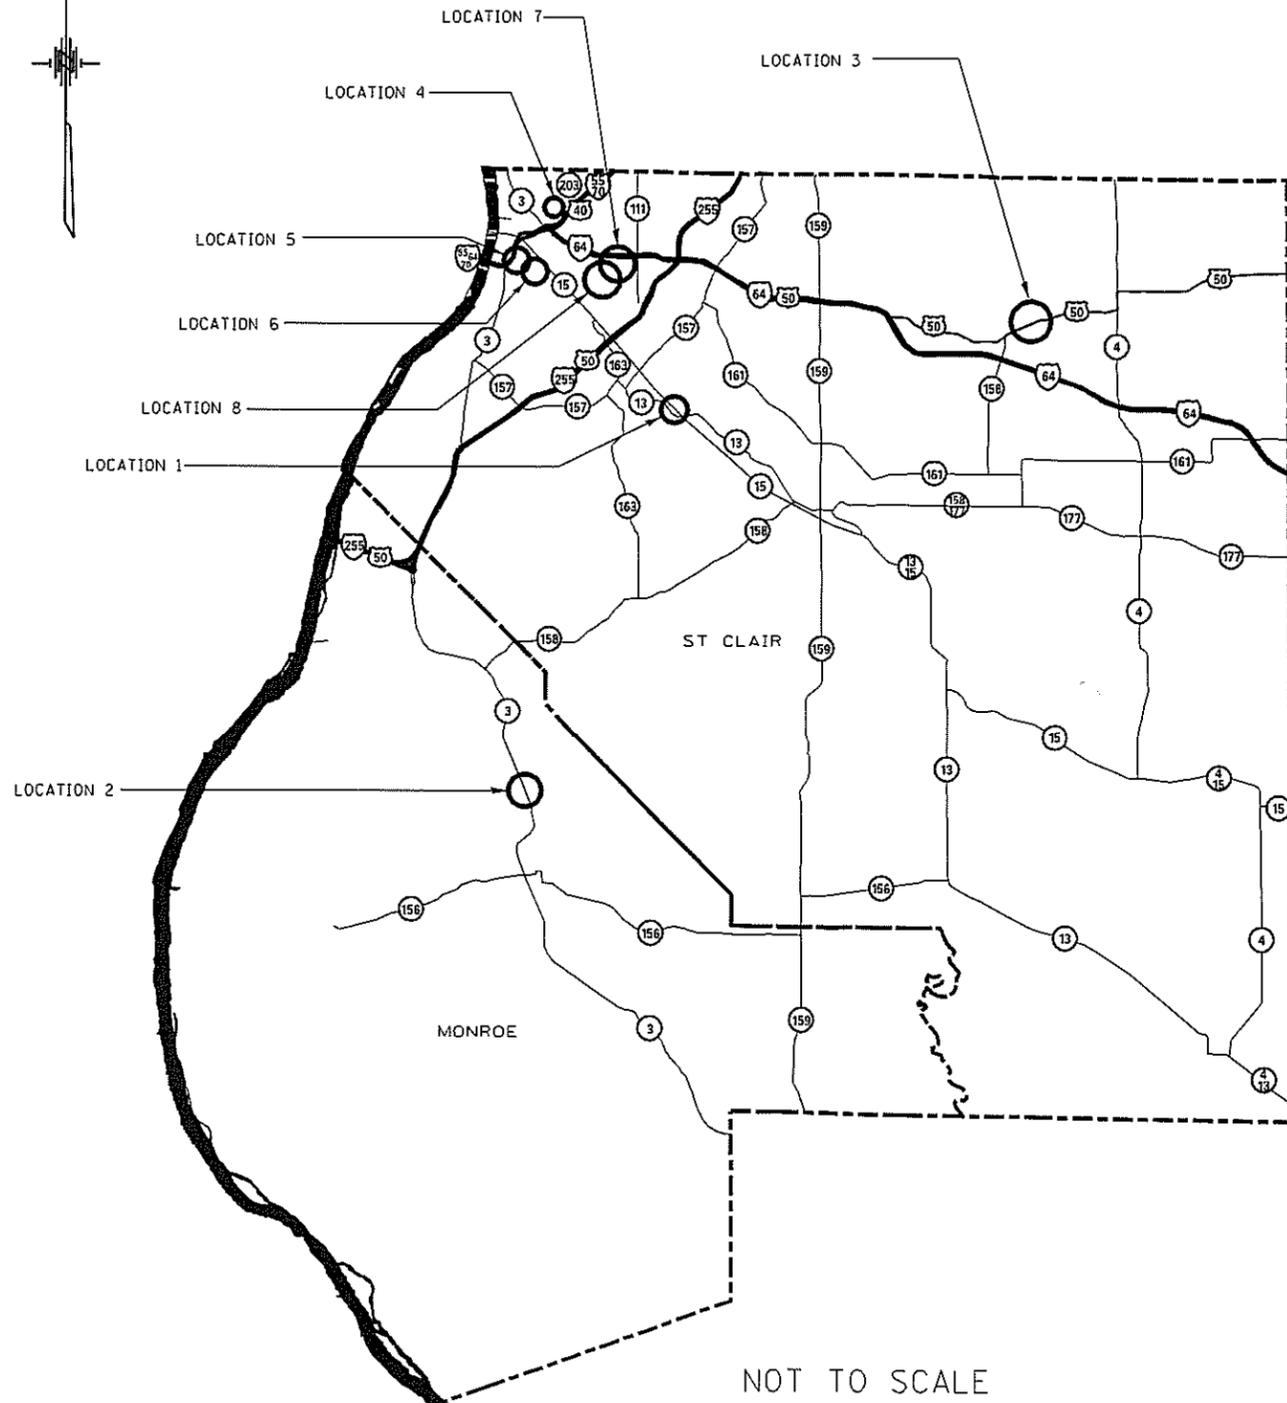

LOCATION	COUNTY	DESCRIPTION	LATITUDE	LONGITUDE	TRAFFIC DATA			
					ADT (2014)	ADT (2024)	SU (%)	MU (%)
1	ST CLAIR	OLD IL 13 WEST OF IL 13/15 INTERCHANGE	38°32'50" N	90°04'10 75"W	---	---	---	---
2	MONROE	IL 3 ACCESS ROAD WEST OF IL 3 AT HALIFAX DR	38°22'31" N	90°09'34"W	---	---	---	---
3	ST CLAIR	OLD US 50 0.06 MI EAST OF MEMORY LANE	38°35'18" N	89°51'36"W	---	---	---	---
4	ST CLAIR	BOWMAN AUXILLARY YARD	38°38'09" N	90°08'23"W	---	---	---	---
5	ST CLAIR	PIGGOT AVE. BETWEEN 8TH ST AND 10TH ST	38°36'59" N	90°09'53"W	325	375	---	---
6	ST CLAIR	PIGGOT AVE. FROM 13TH ST TO TERMINUS	38°36'50" N	90°09'43"W	175	200	---	---
7	ST CLAIR	EAST END OF STOVE FACTORY RD	38°36'57" N	90°05'17"W	---	---	---	---
8	ST CLAIR	WEST END OF STOVE FACTORY RD	38°36'54" N	90°09'34"W	---	---	---	---

A2 SCHEDULE

LOCATION	COUNTY	AREA (SQ YD)	BIT MATLS PR CT (TONS)	BIT MATLS C&S CT (TONS)	COVER COAT AGG (TONS)	SEAL COAT AGG (TONS)
1	ST CLAIR	1858	2.9	5.4	18.6	18.6
2	MONROE	2132	3.3	6.2	21.3	21.3
3	ST CLAIR	4573	7.2	13.4	45.7	45.7
4	ST CLAIR	12724	19.9	37.2	127.2	127.2
5	ST CLAIR	3278	5.1	9.6	32.8	32.8
6	ST CLAIR	4695	7.3	13.7	47.0	47.0
7	ST CLAIR	542	0.8	1.6	5.4	5.4
8	ST CLAIR	3331	5.2	9.7	33.3	33.3
TOTAL		51.8	96.7	331.3	331.3	331.3

ASSUMED APPLICATION RATES

BITUMINOUS MATERIALS (PRIME COAT) = 0.0015646 TONS/SQ YD  
 BITUMINOUS MATERIALS (COVER AND SEAL COATS) = 0.001460 TONS/SQ.YD.  
 COVER COAT AGGREGATE = 0.01 TONS/SQ.YD.  
 SEAL COAT AGGREGATE = 0.01 TONS/SQ.YD

\*ST CLAIR AND MONROE