


LEGEND	
— — — — —	EXISTING GRADE
— — — — —	PROPOSED GRADE
- - - - -	PROPOSED SUBGRADE
[Diagonal Hatching]	CKD FILL (S.F.)
[Vertical Hatching]	EARTH FILL (S.F.)
[White Box]	EARTH CUT (S.F.)
[Dashed Box]	CHANNEL CUT (S.F.)

EARTH CUT 0
 EARTH FILL 1745
 CHANNEL CUT 203
 CKD FILL 5300

EARTH CUT 0
 EARTH FILL 1489
 CHANNEL CUT 225
 CKD FILL 5225

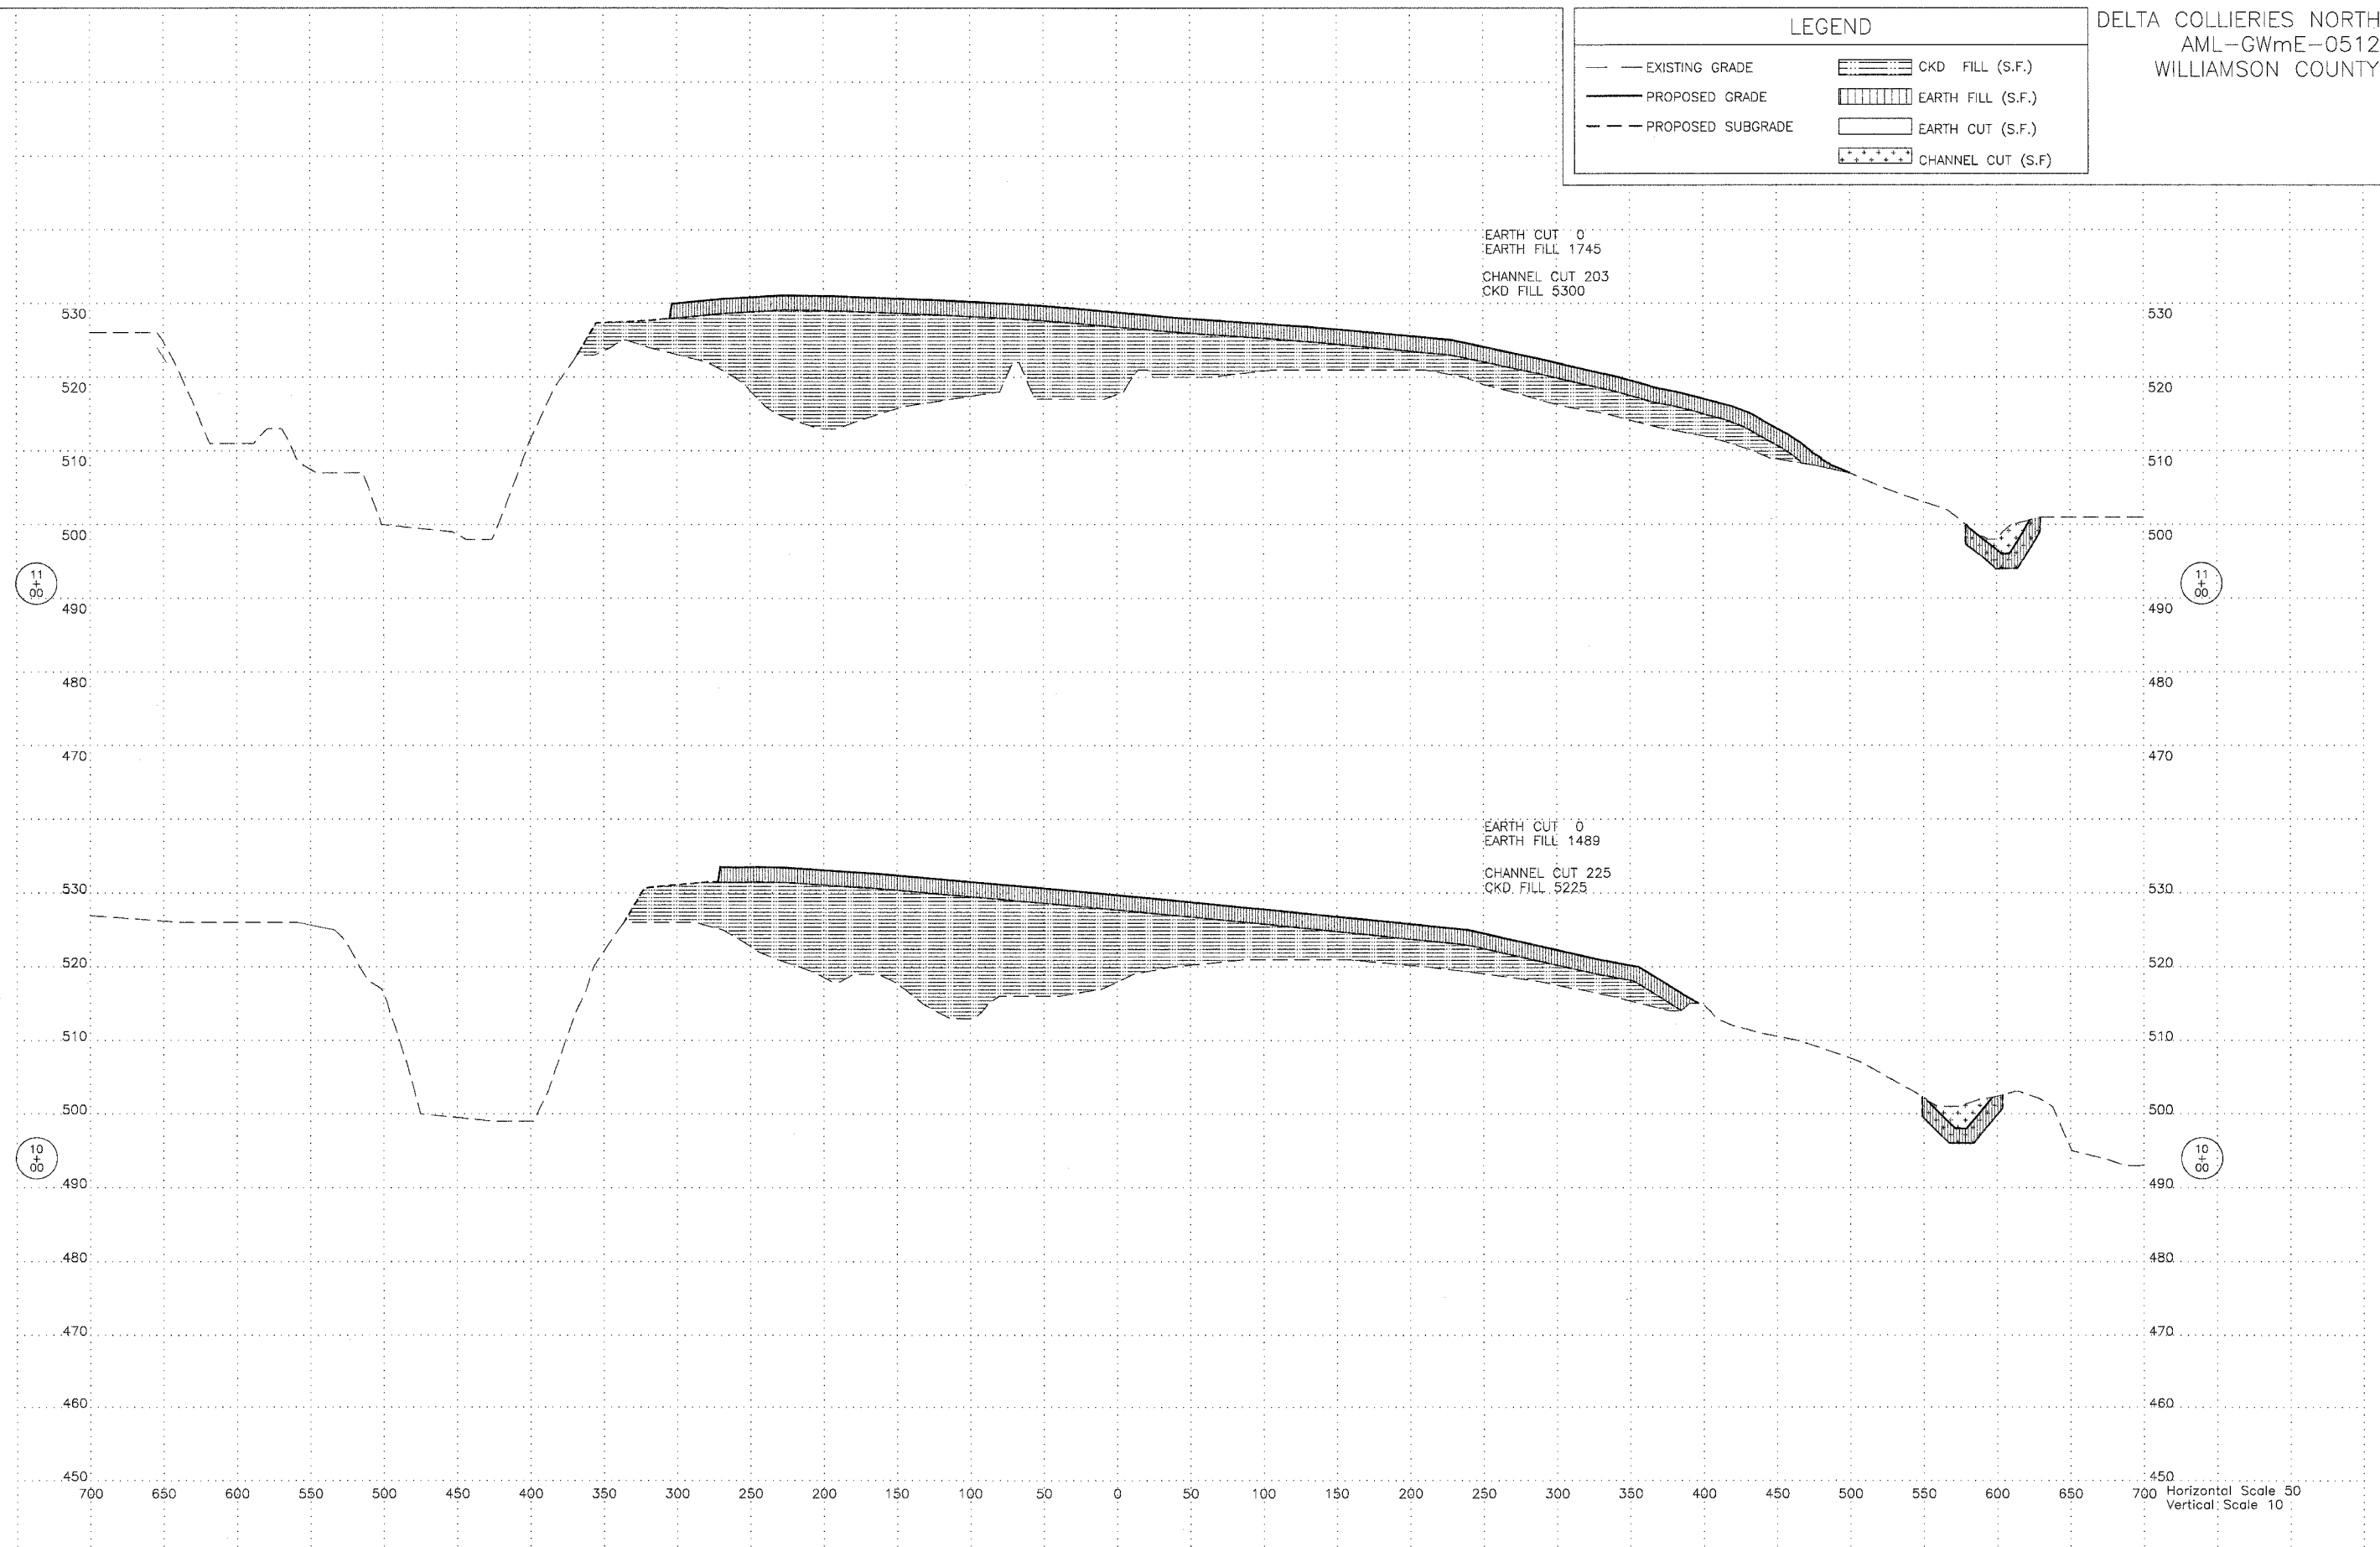

Horizontal Scale 50
 Vertical Scale 10