


F.A.P. RTE.	SECTION	COUNTY	TOTAL SHEETS	SHEET NO.
840	(121,122)RS-3	VERMILION	89	80
STA. 863+00.00		TO STA. 863+25.00		780
FED. ROAD DIST. NO.	ILLINOIS	FED. AID PROJECT		

BY	DATE

BY	DATE

PLOT DATE = 11/16/2007
 FILE NAME = I:\1121\1121RS-3\863+00.00
 PLOT SCALE = 10.5682 / IN.
 USER NAME = collier-b

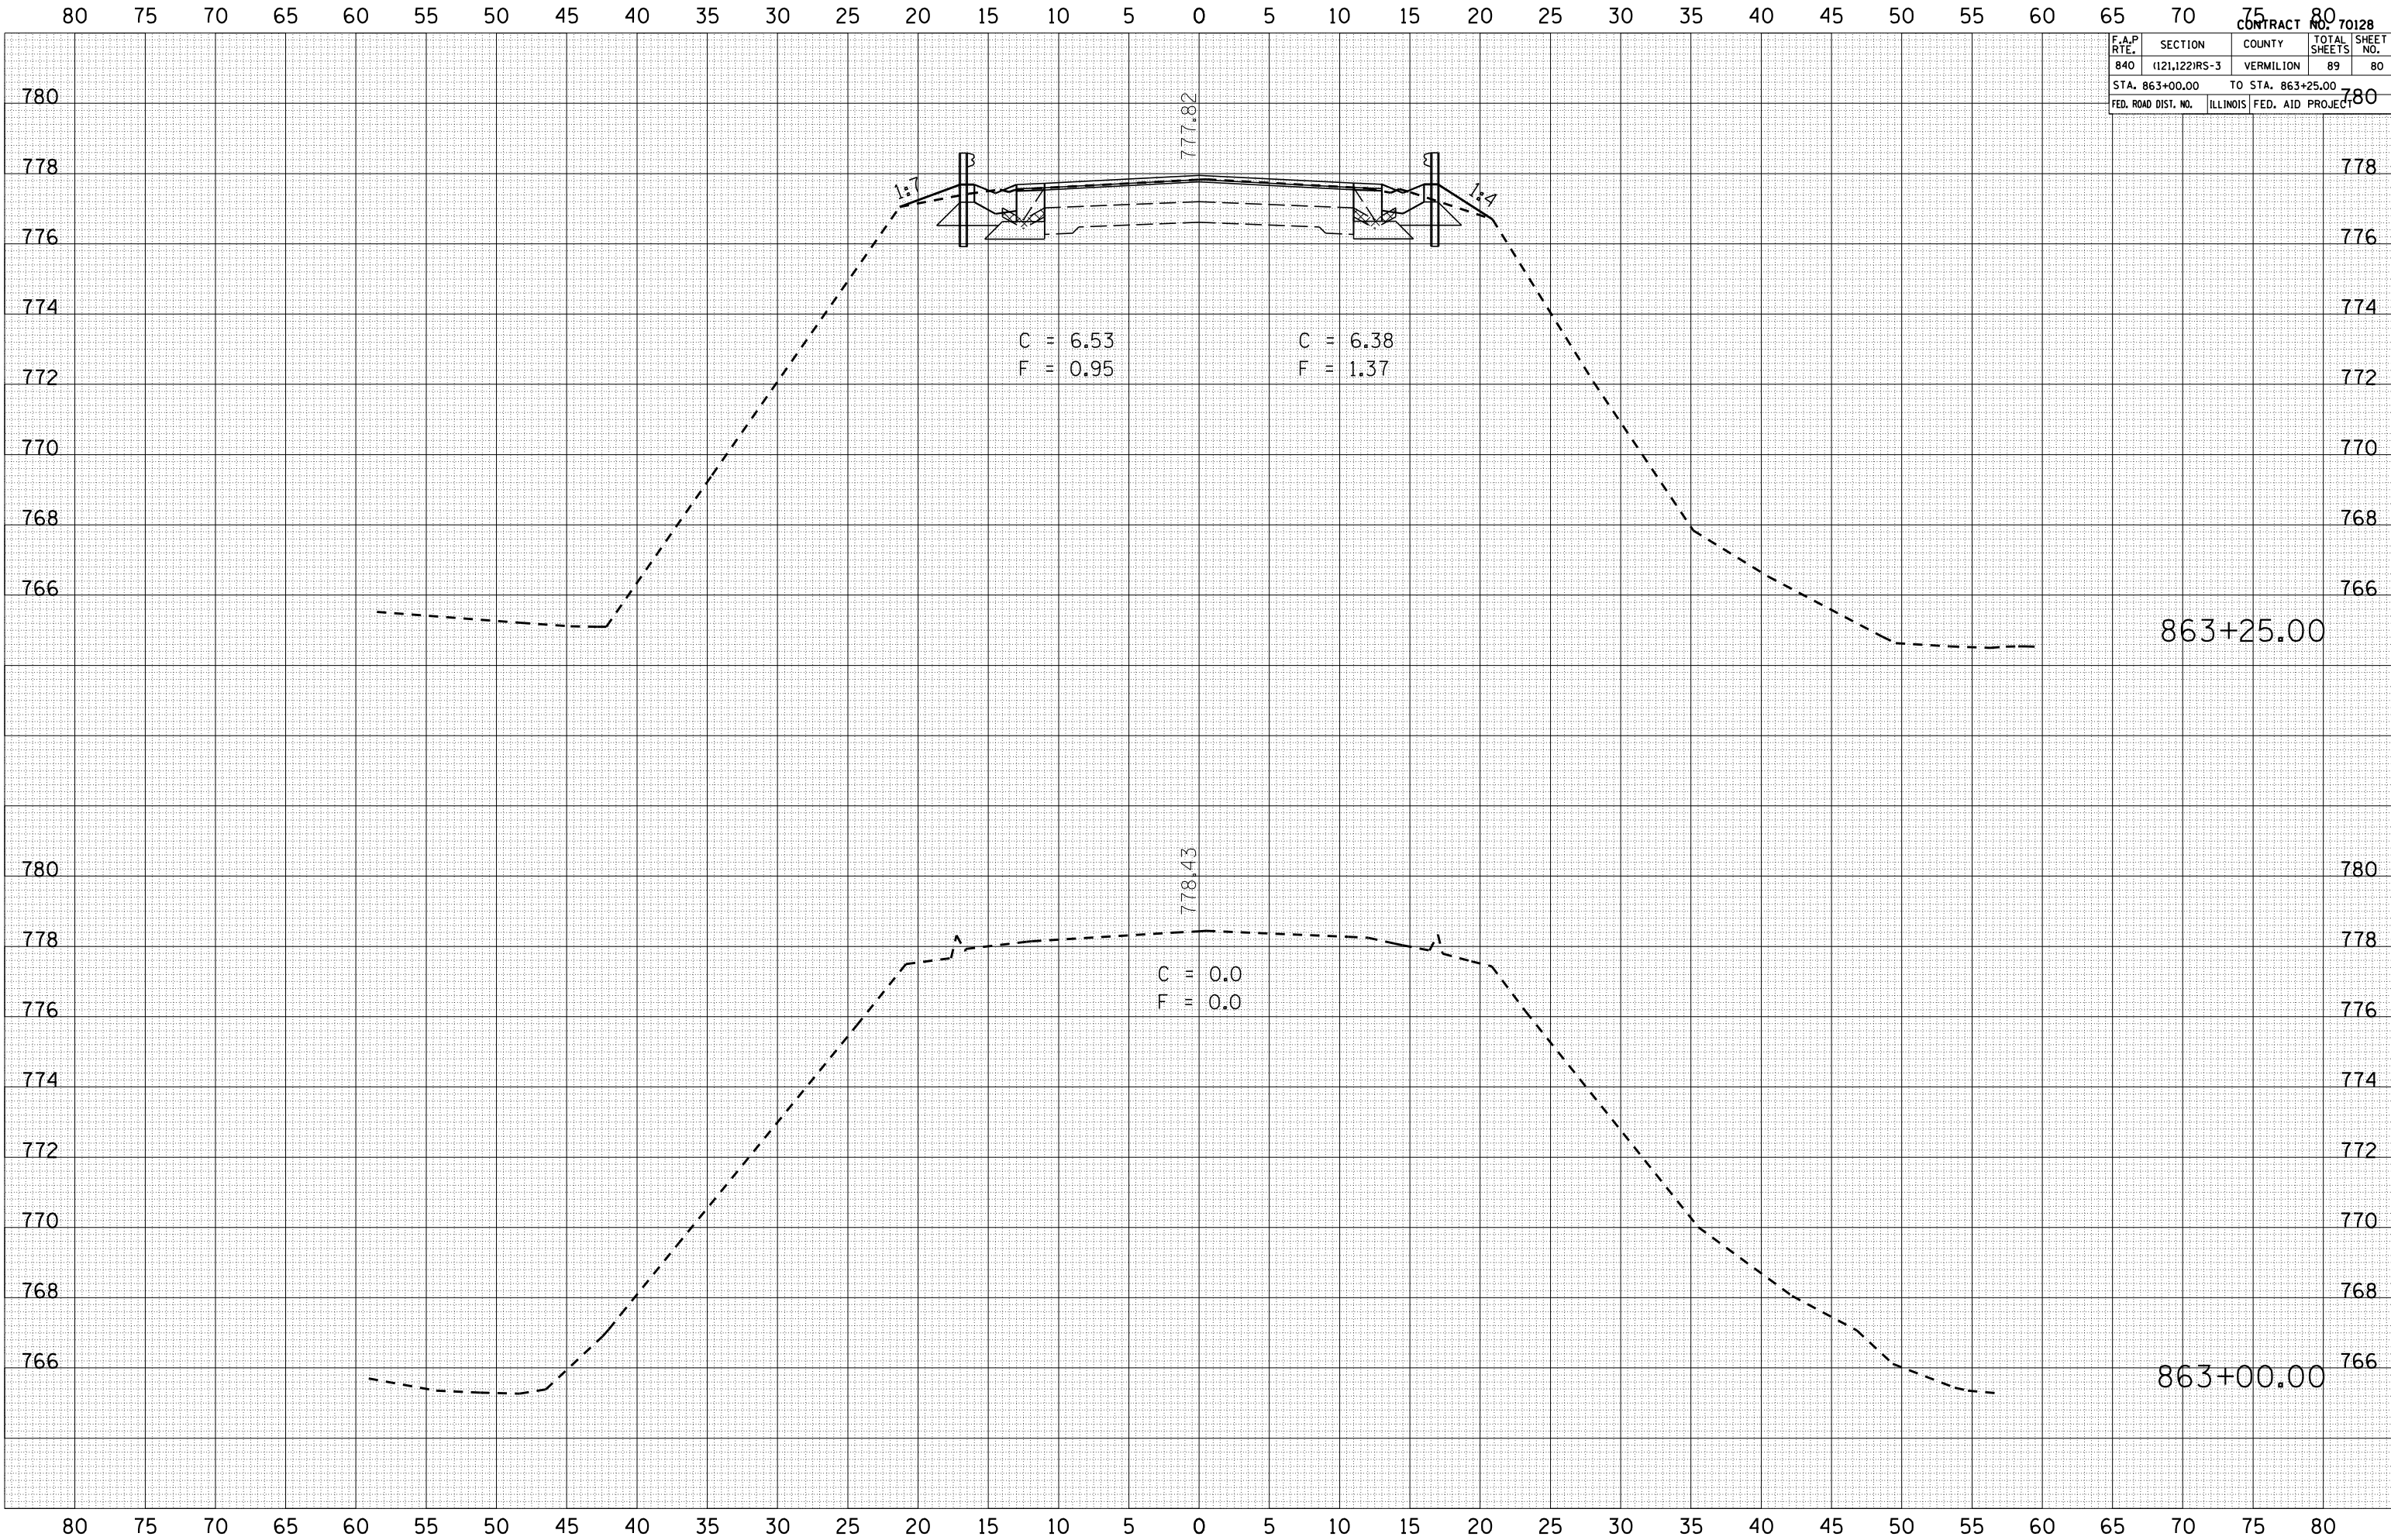

863+25.00

863+00.00