

F.A.P. RTE.	SECTION	COUNTY	TOTAL SHEETS	SHEET NO.
840	(121,122)RS-3	VERMILION	89	84
STA. 865+00.00		TO STA. 865+18.80		
FED. ROAD DIST. NO.	ILLINOIS	FED. AID PROJECT		

BY	DATE


NO.	AREAS CHECKED

BY	DATE

NO.	AREAS CHECKED

PLOT DATE = 11/16/2007  
 FILE NAME = I:\Projects\11055000\11055000.dwg  
 PLOT SCALE = 1/8" = 1'-0"  
 USER NAME = collier-b

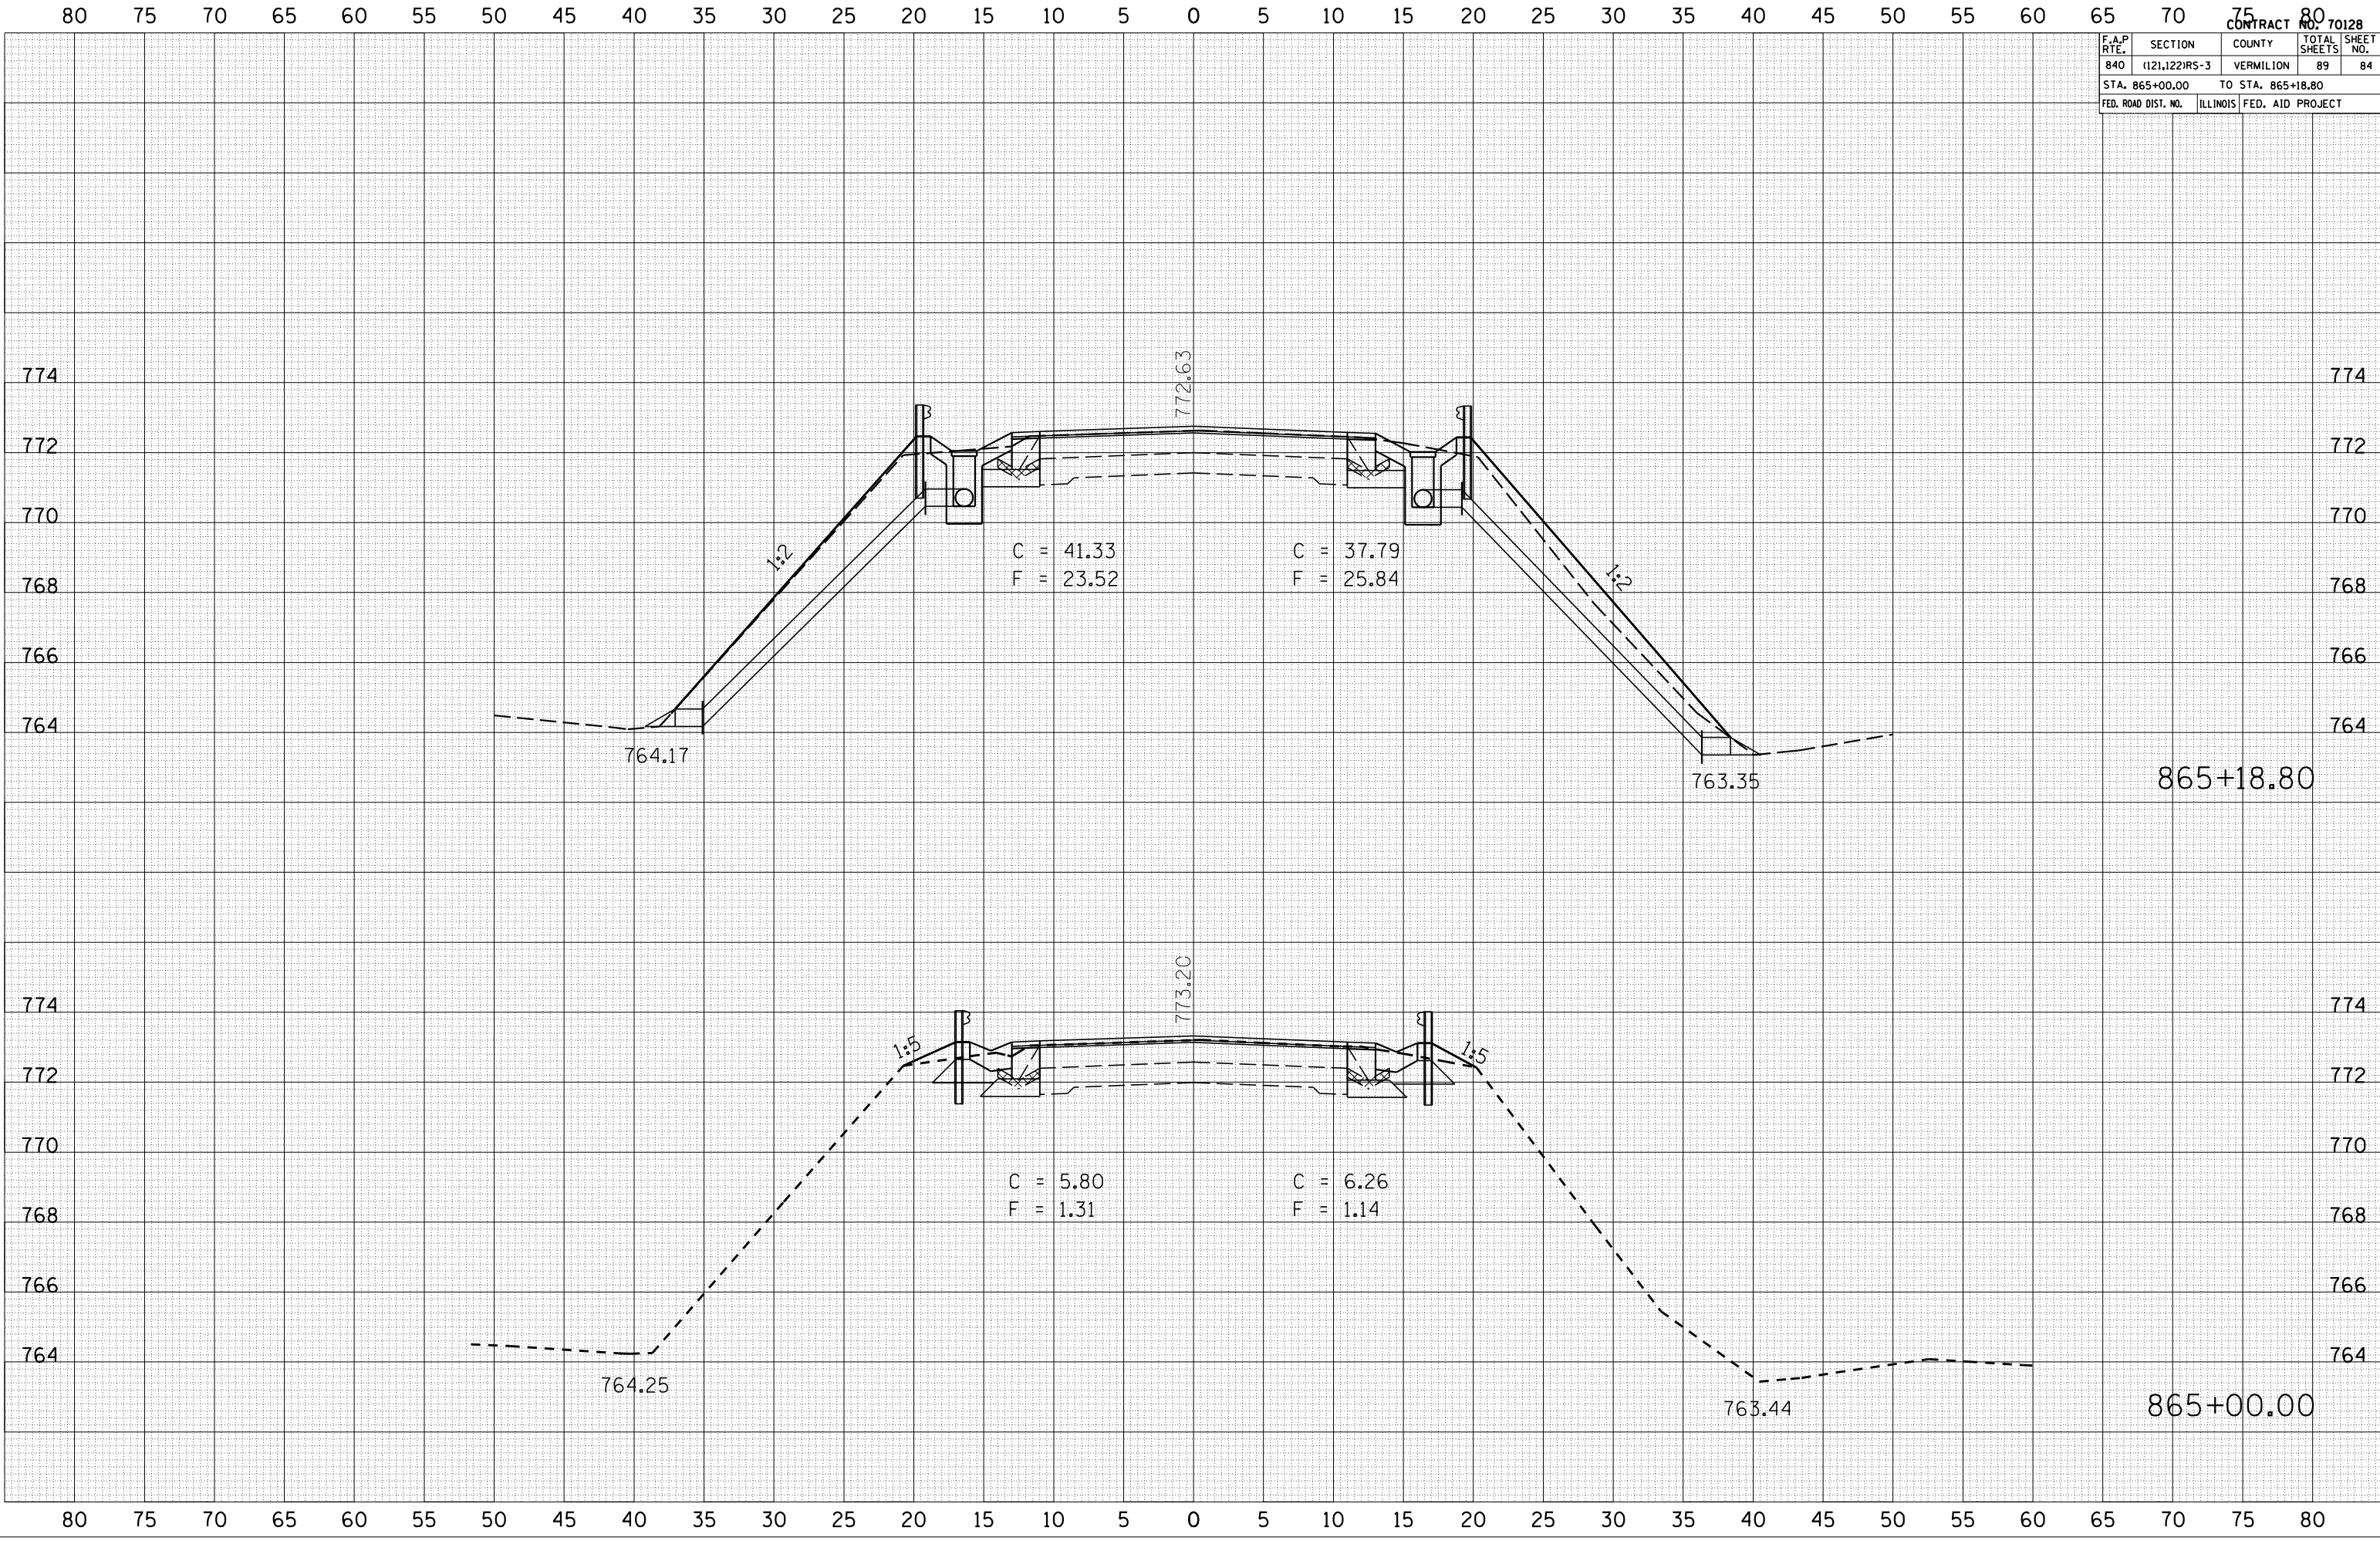

80 75 70 65 60 55 50 45 40 35 30 25 20 15 10 5 0 5 10 15 20 25 30 35 40 45 50 55 60 65 70 75 80

774  
772  
770  
768  
766  
764

774  
772  
770  
768  
766  
764

80 75 70 65 60 55 50 45 40 35 30 25 20 15 10 5 0 5 10 15 20 25 30 35 40 45 50 55 60 65 70 75 80