




FINAL SURVEY	DATE
NO. _____	BY _____
DATE _____	DATE _____
BY _____	BY _____

ORIGINAL SURVEY	DATE
NO. _____	BY _____
DATE _____	DATE _____
BY _____	DATE _____

PLOT DATE: \_\_\_\_\_  
 PLOT NAME: \_\_\_\_\_  
 USER NAME: \_\_\_\_\_

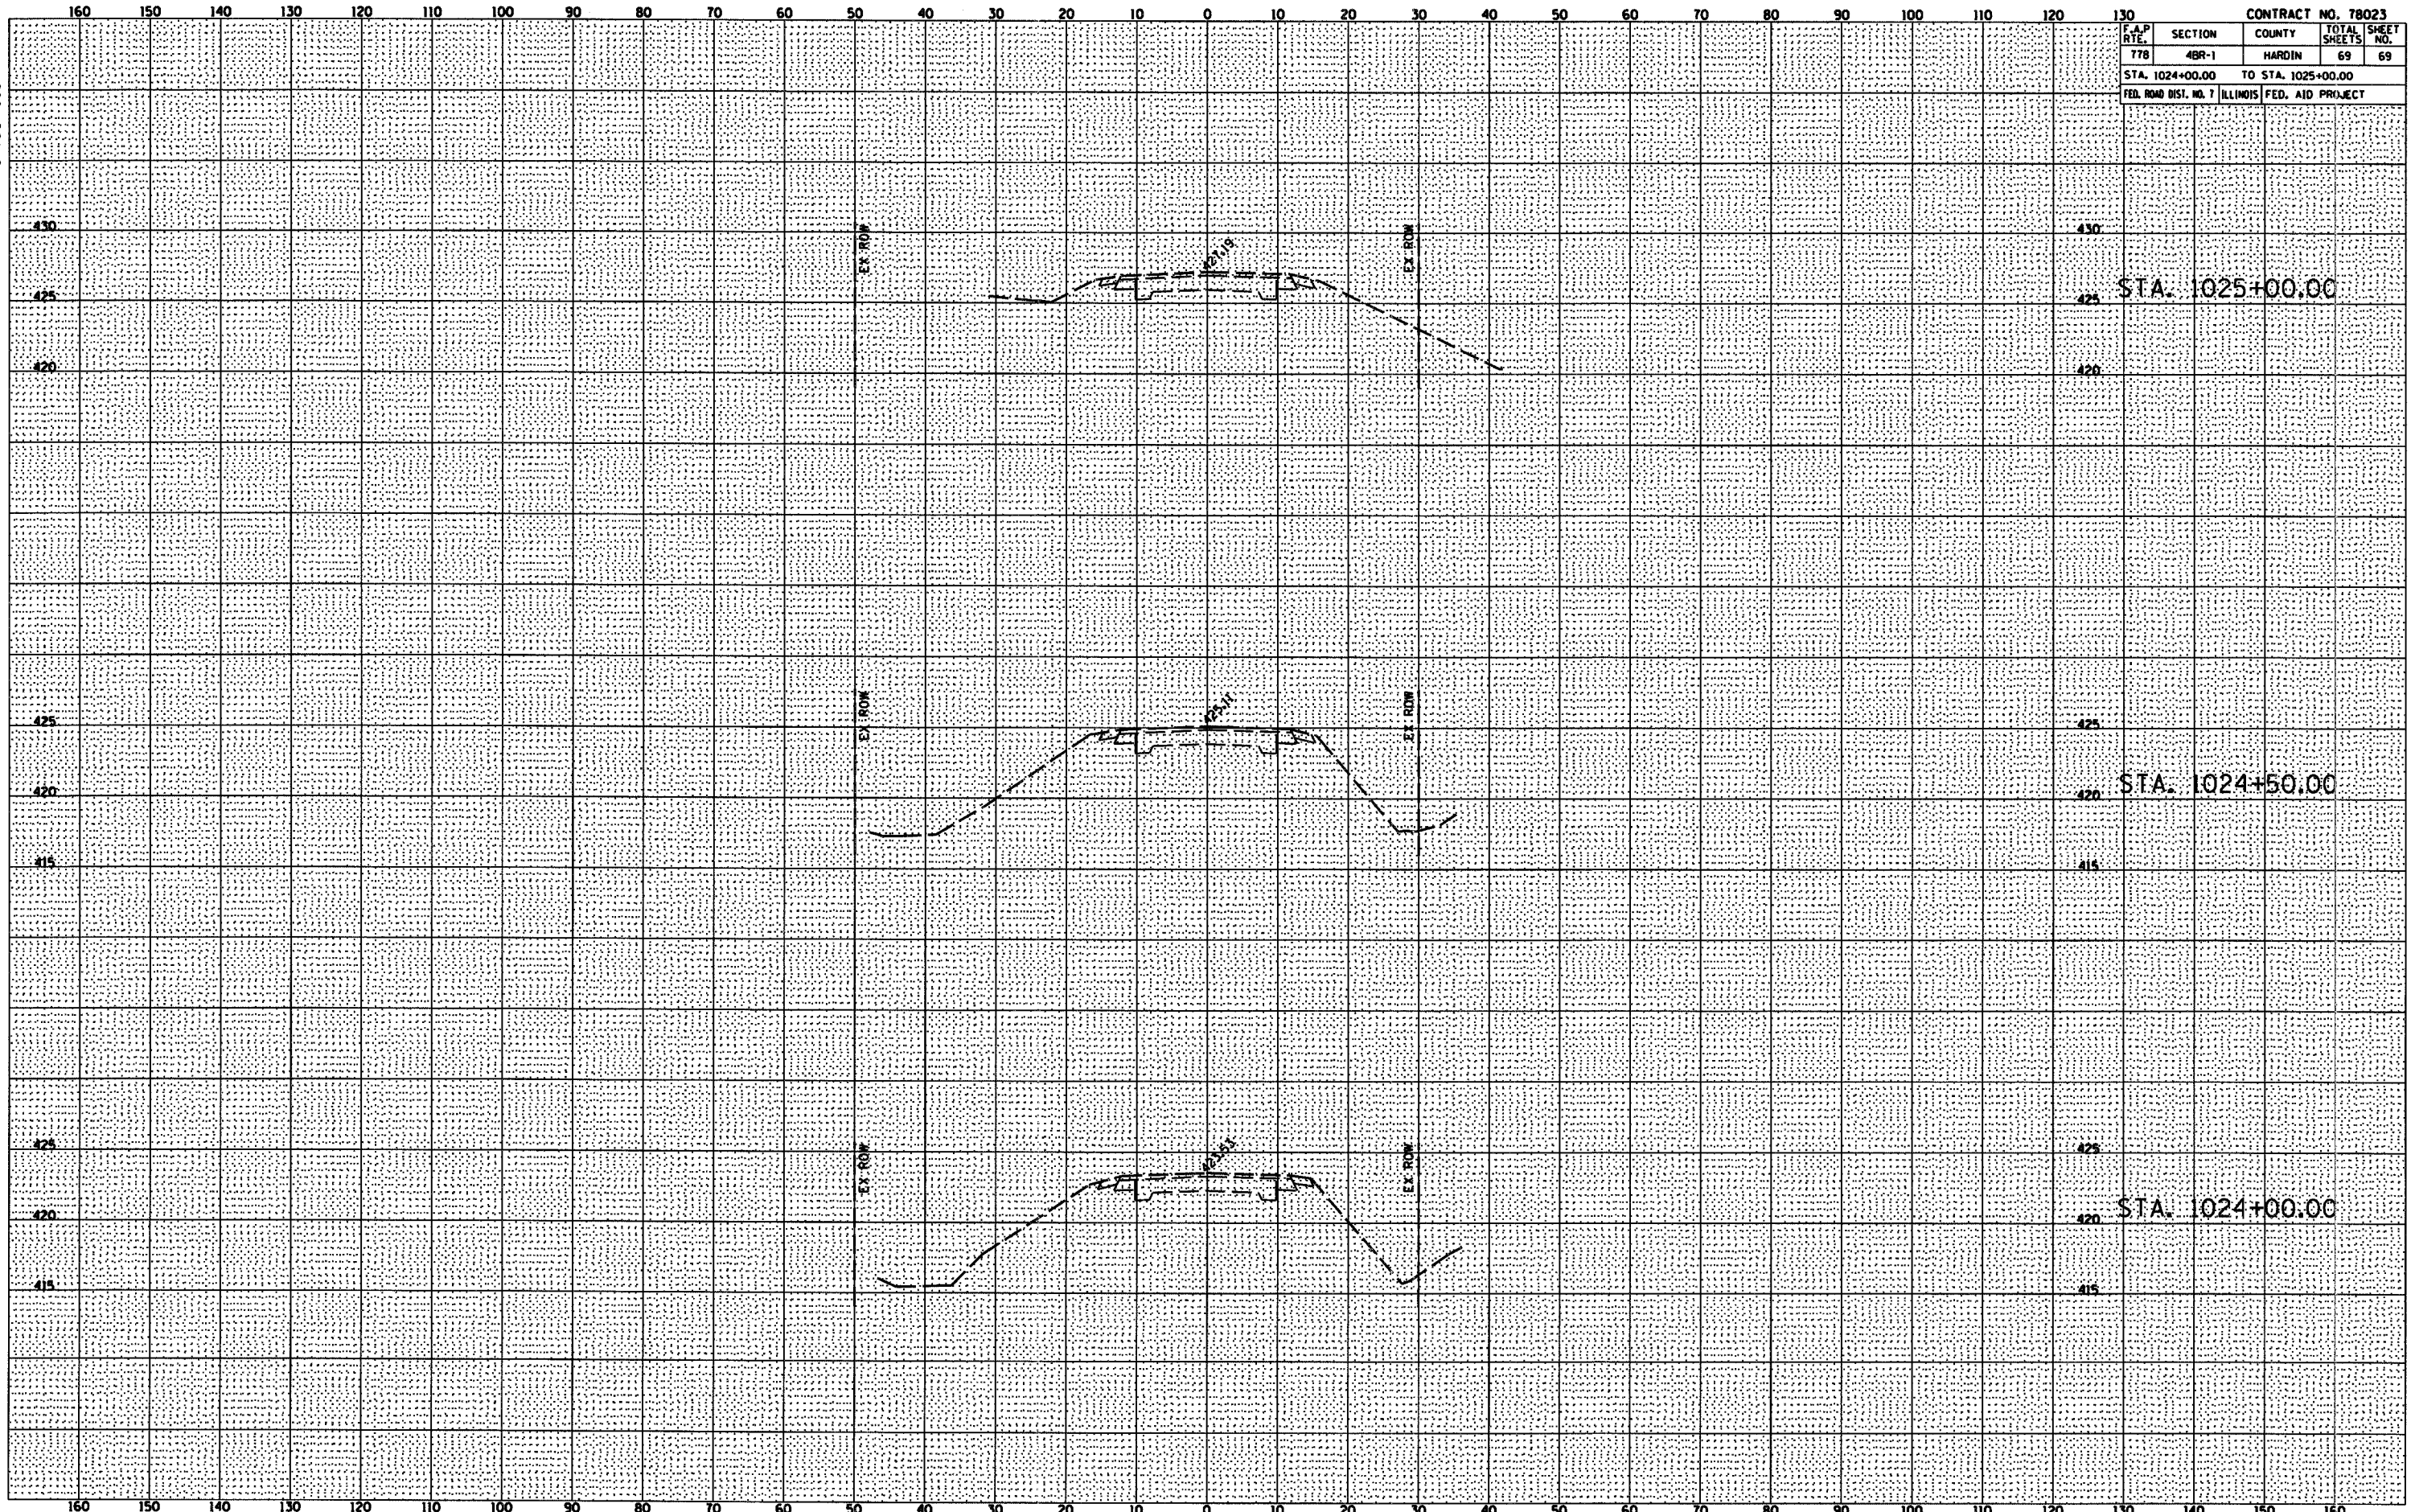

CONTRACT NO. 78023				
F.A.P. RTE.	SECTION	COUNTY	TOTAL SHEETS	SHEET NO.
778	4BR-1	HARDIN	69	69
STA. 1024+00.00		TO STA. 1025+00.00		
FED. ROAD DIST. NO. 7		ILLINOIS FED. AID PROJECT		