


LEGEND

- LIMITS OF CONSTRUCTION
- - - PERIMETER EROSION BARRIER - SILT FILTER FENCE OR OTHER AS APPROVED BY THE ENGINEER
- ◆ INLET AND PIPE PROTECTION

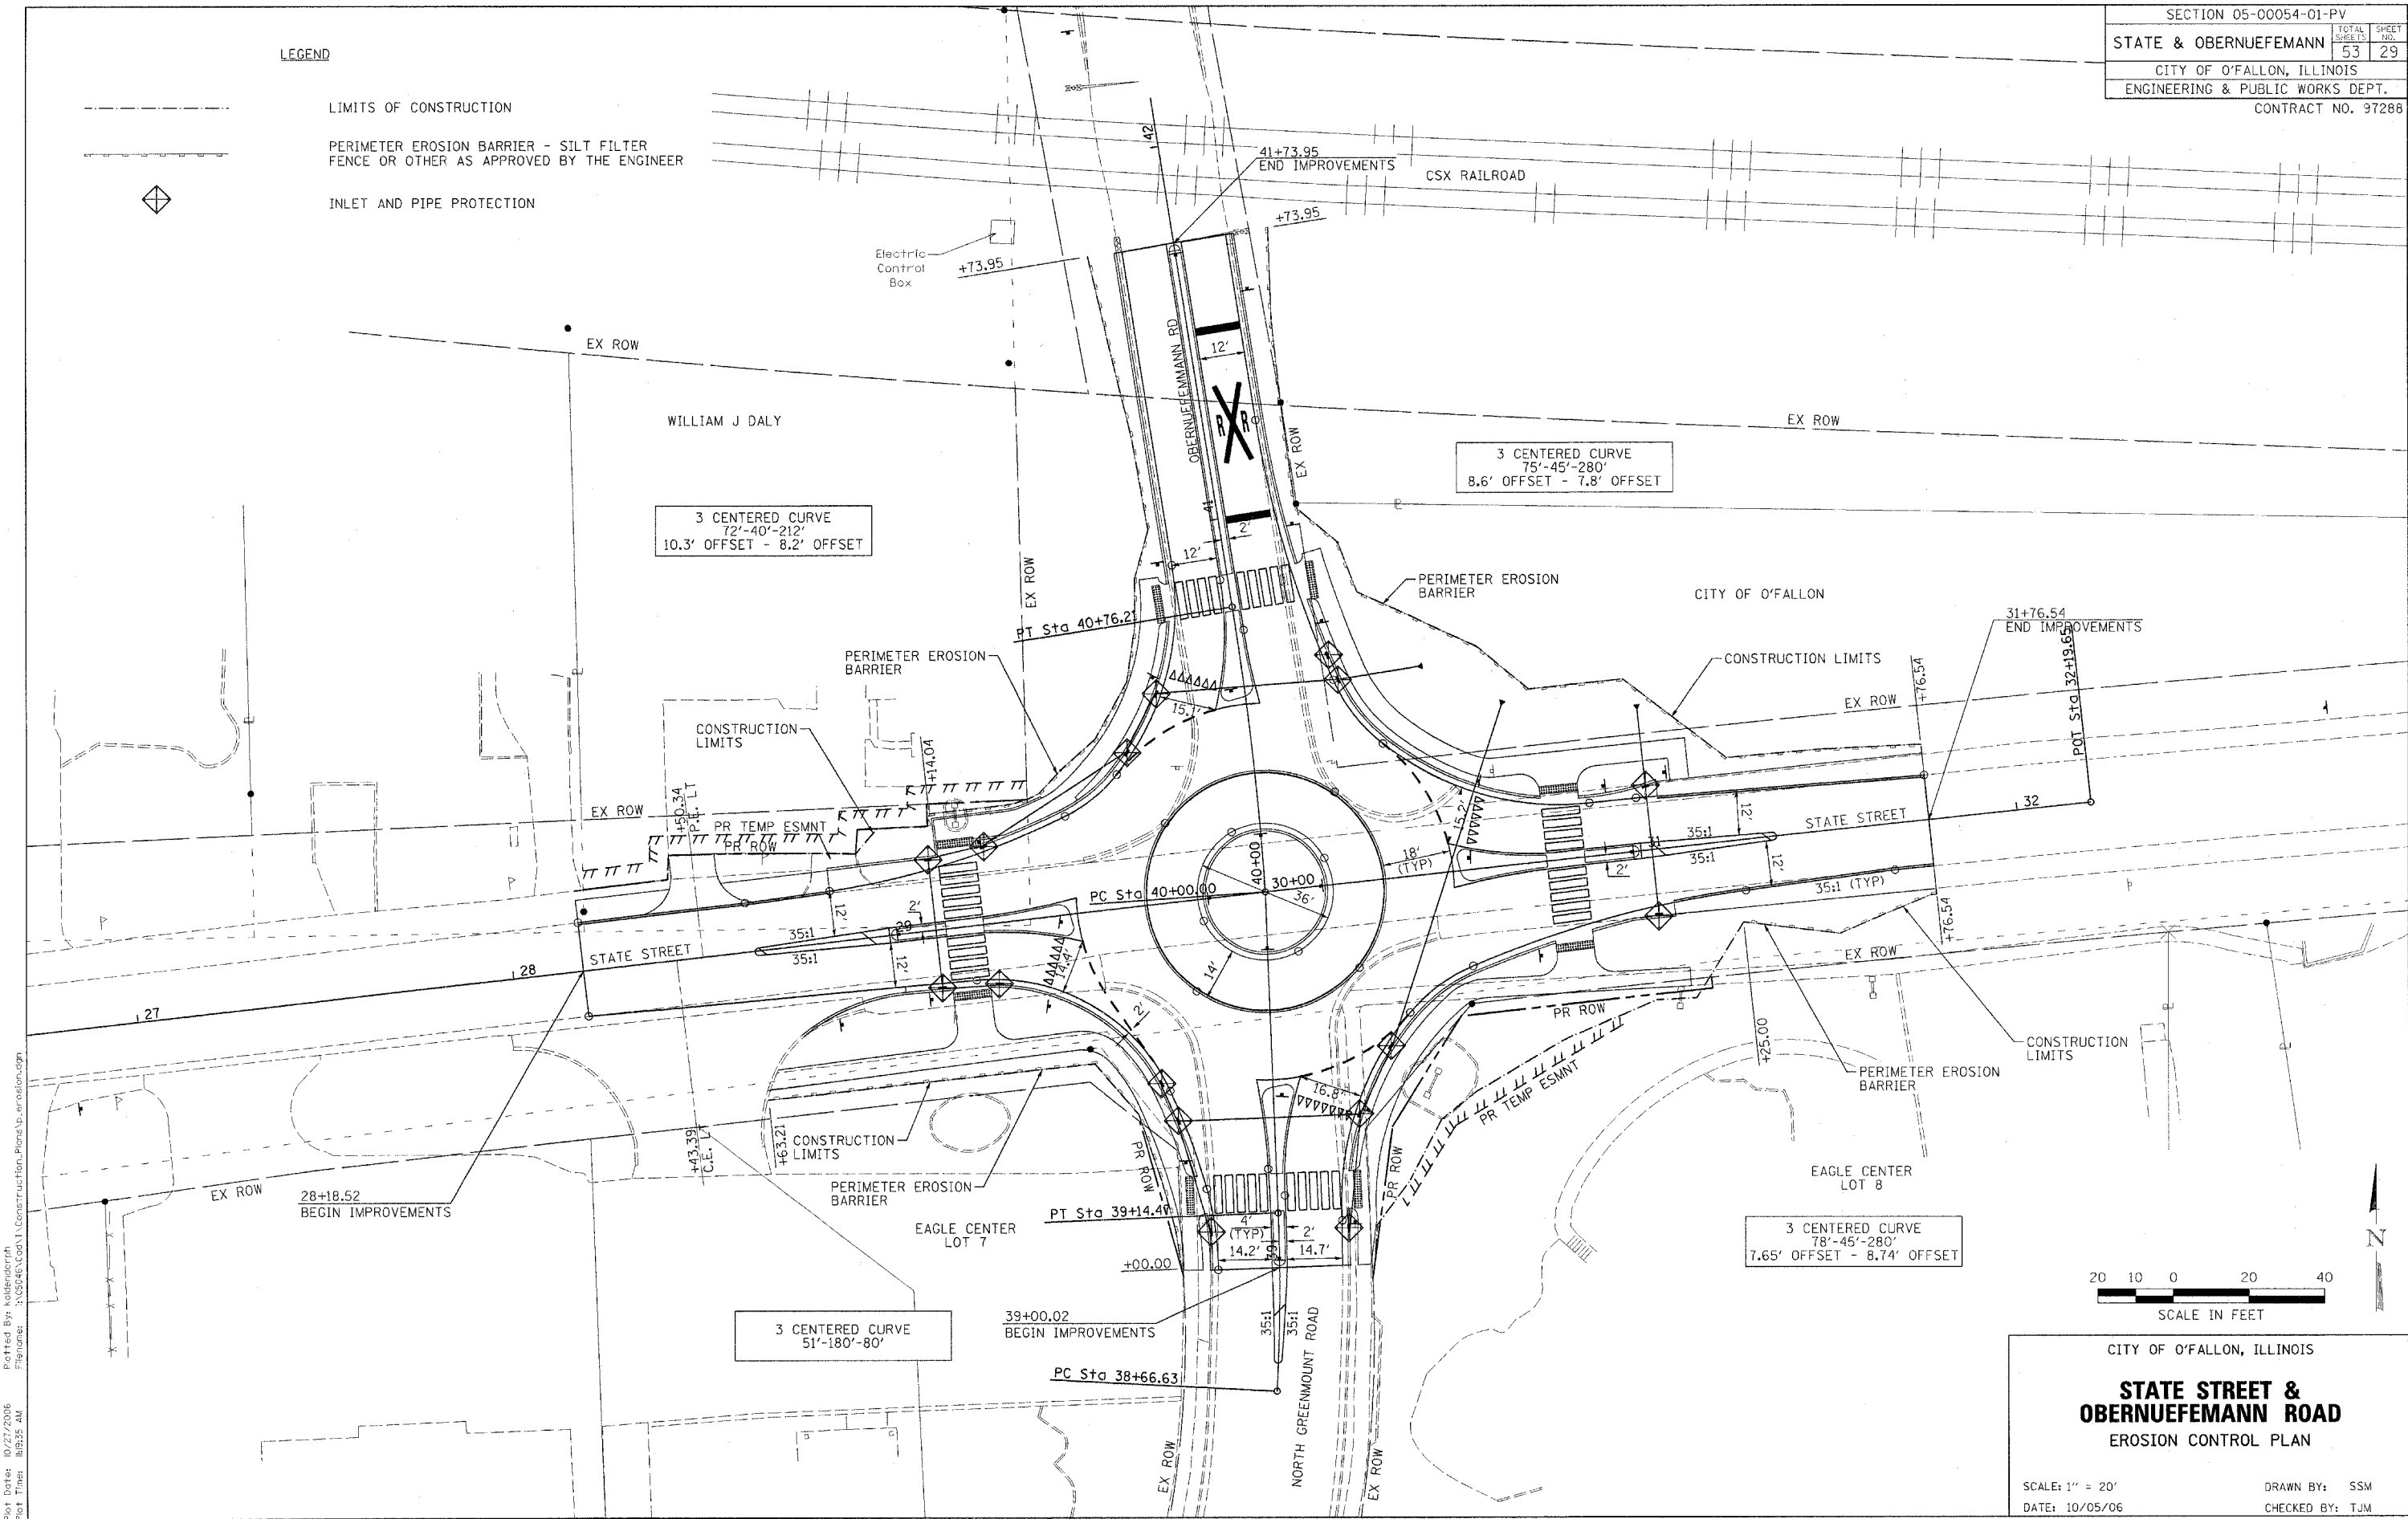

Plotted By: haldersdwrh
 File Name: C:\CSO\05\01\Construction\Plans\05-erosion.dgn
 Plot Date: 10/27/2006
 Plot Time: 11:55 AM