


CONTRACT NO. 98821			
F.A. R.T.E.	SECTION	COUNTY	TOTAL SHEET NO.
STA. 176+50.00		TO STA. 177+00.00	
FED. ROAD DIST. NO. ILLINOIS FED. AID PROJECT			

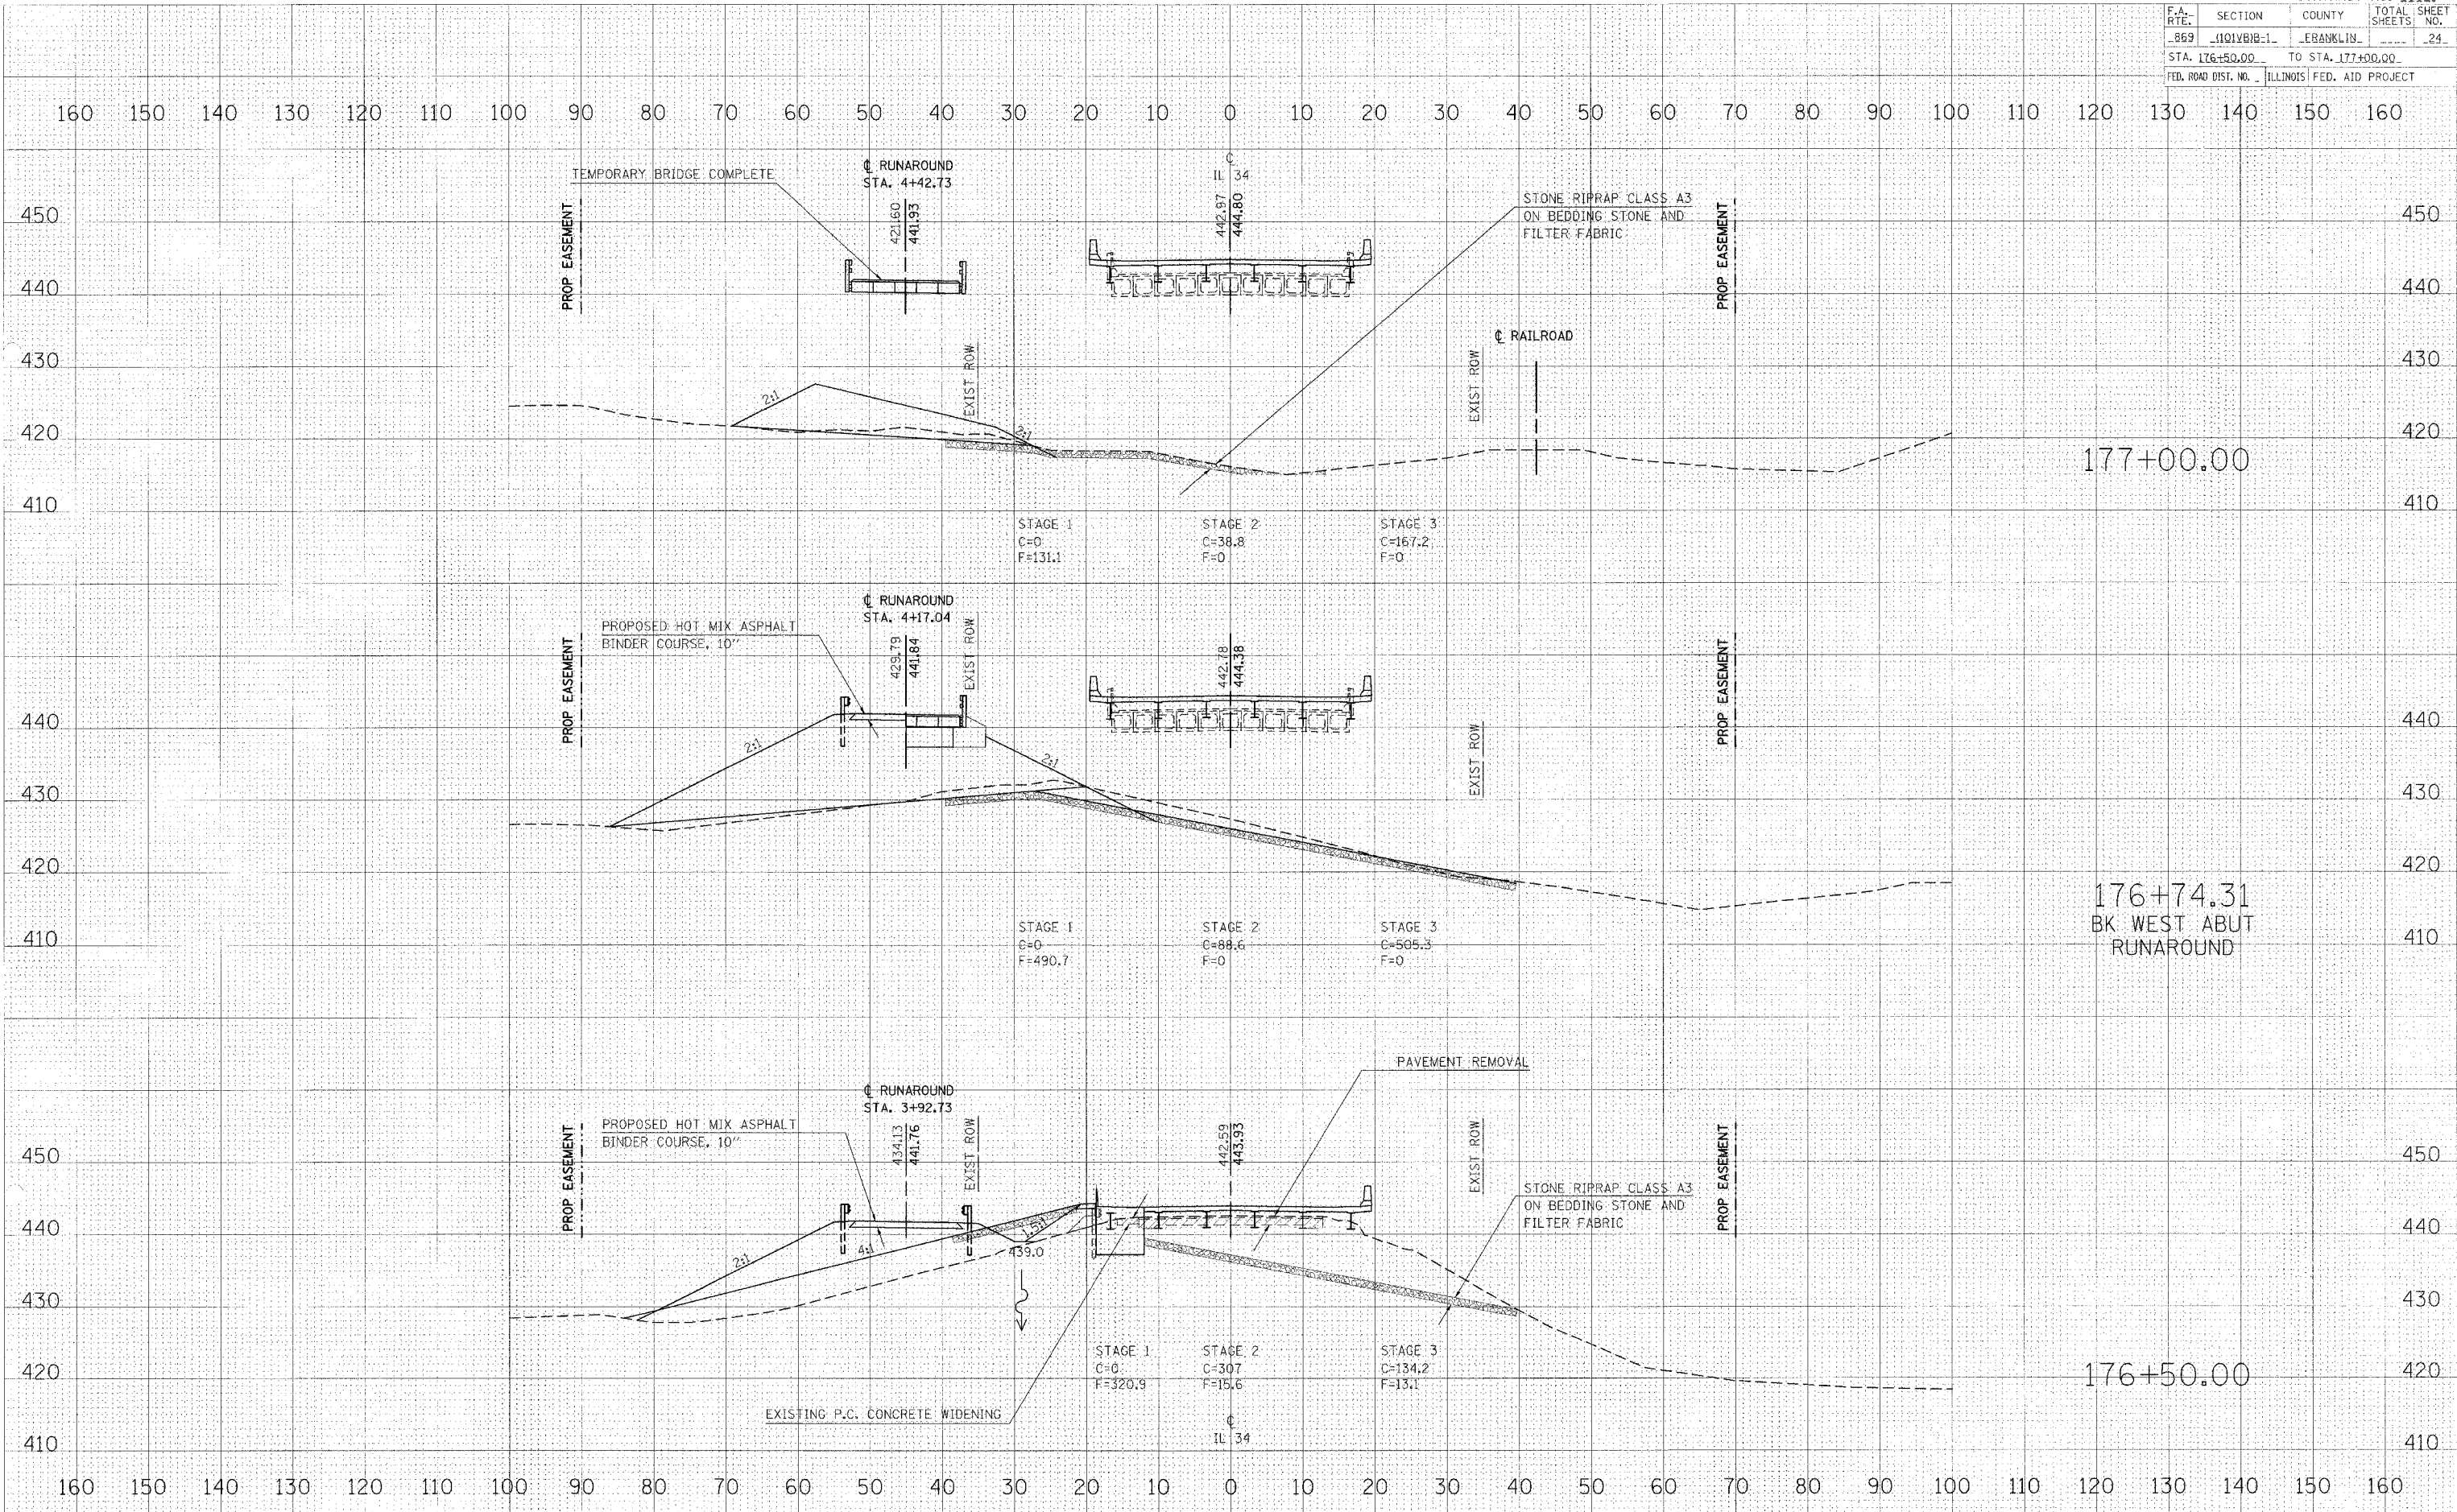


