


CONTRACT NO. 98821			
F.A. RTE.	SECTION	COUNTY	TOTAL SHEET NO.
869	1101VB18-1	FRANKLIN	25
STA. 177+50.00		TO STA. 177+95.81	
FED. ROAD DIST. NO.	ILLINOIS FED. AID PROJECT		

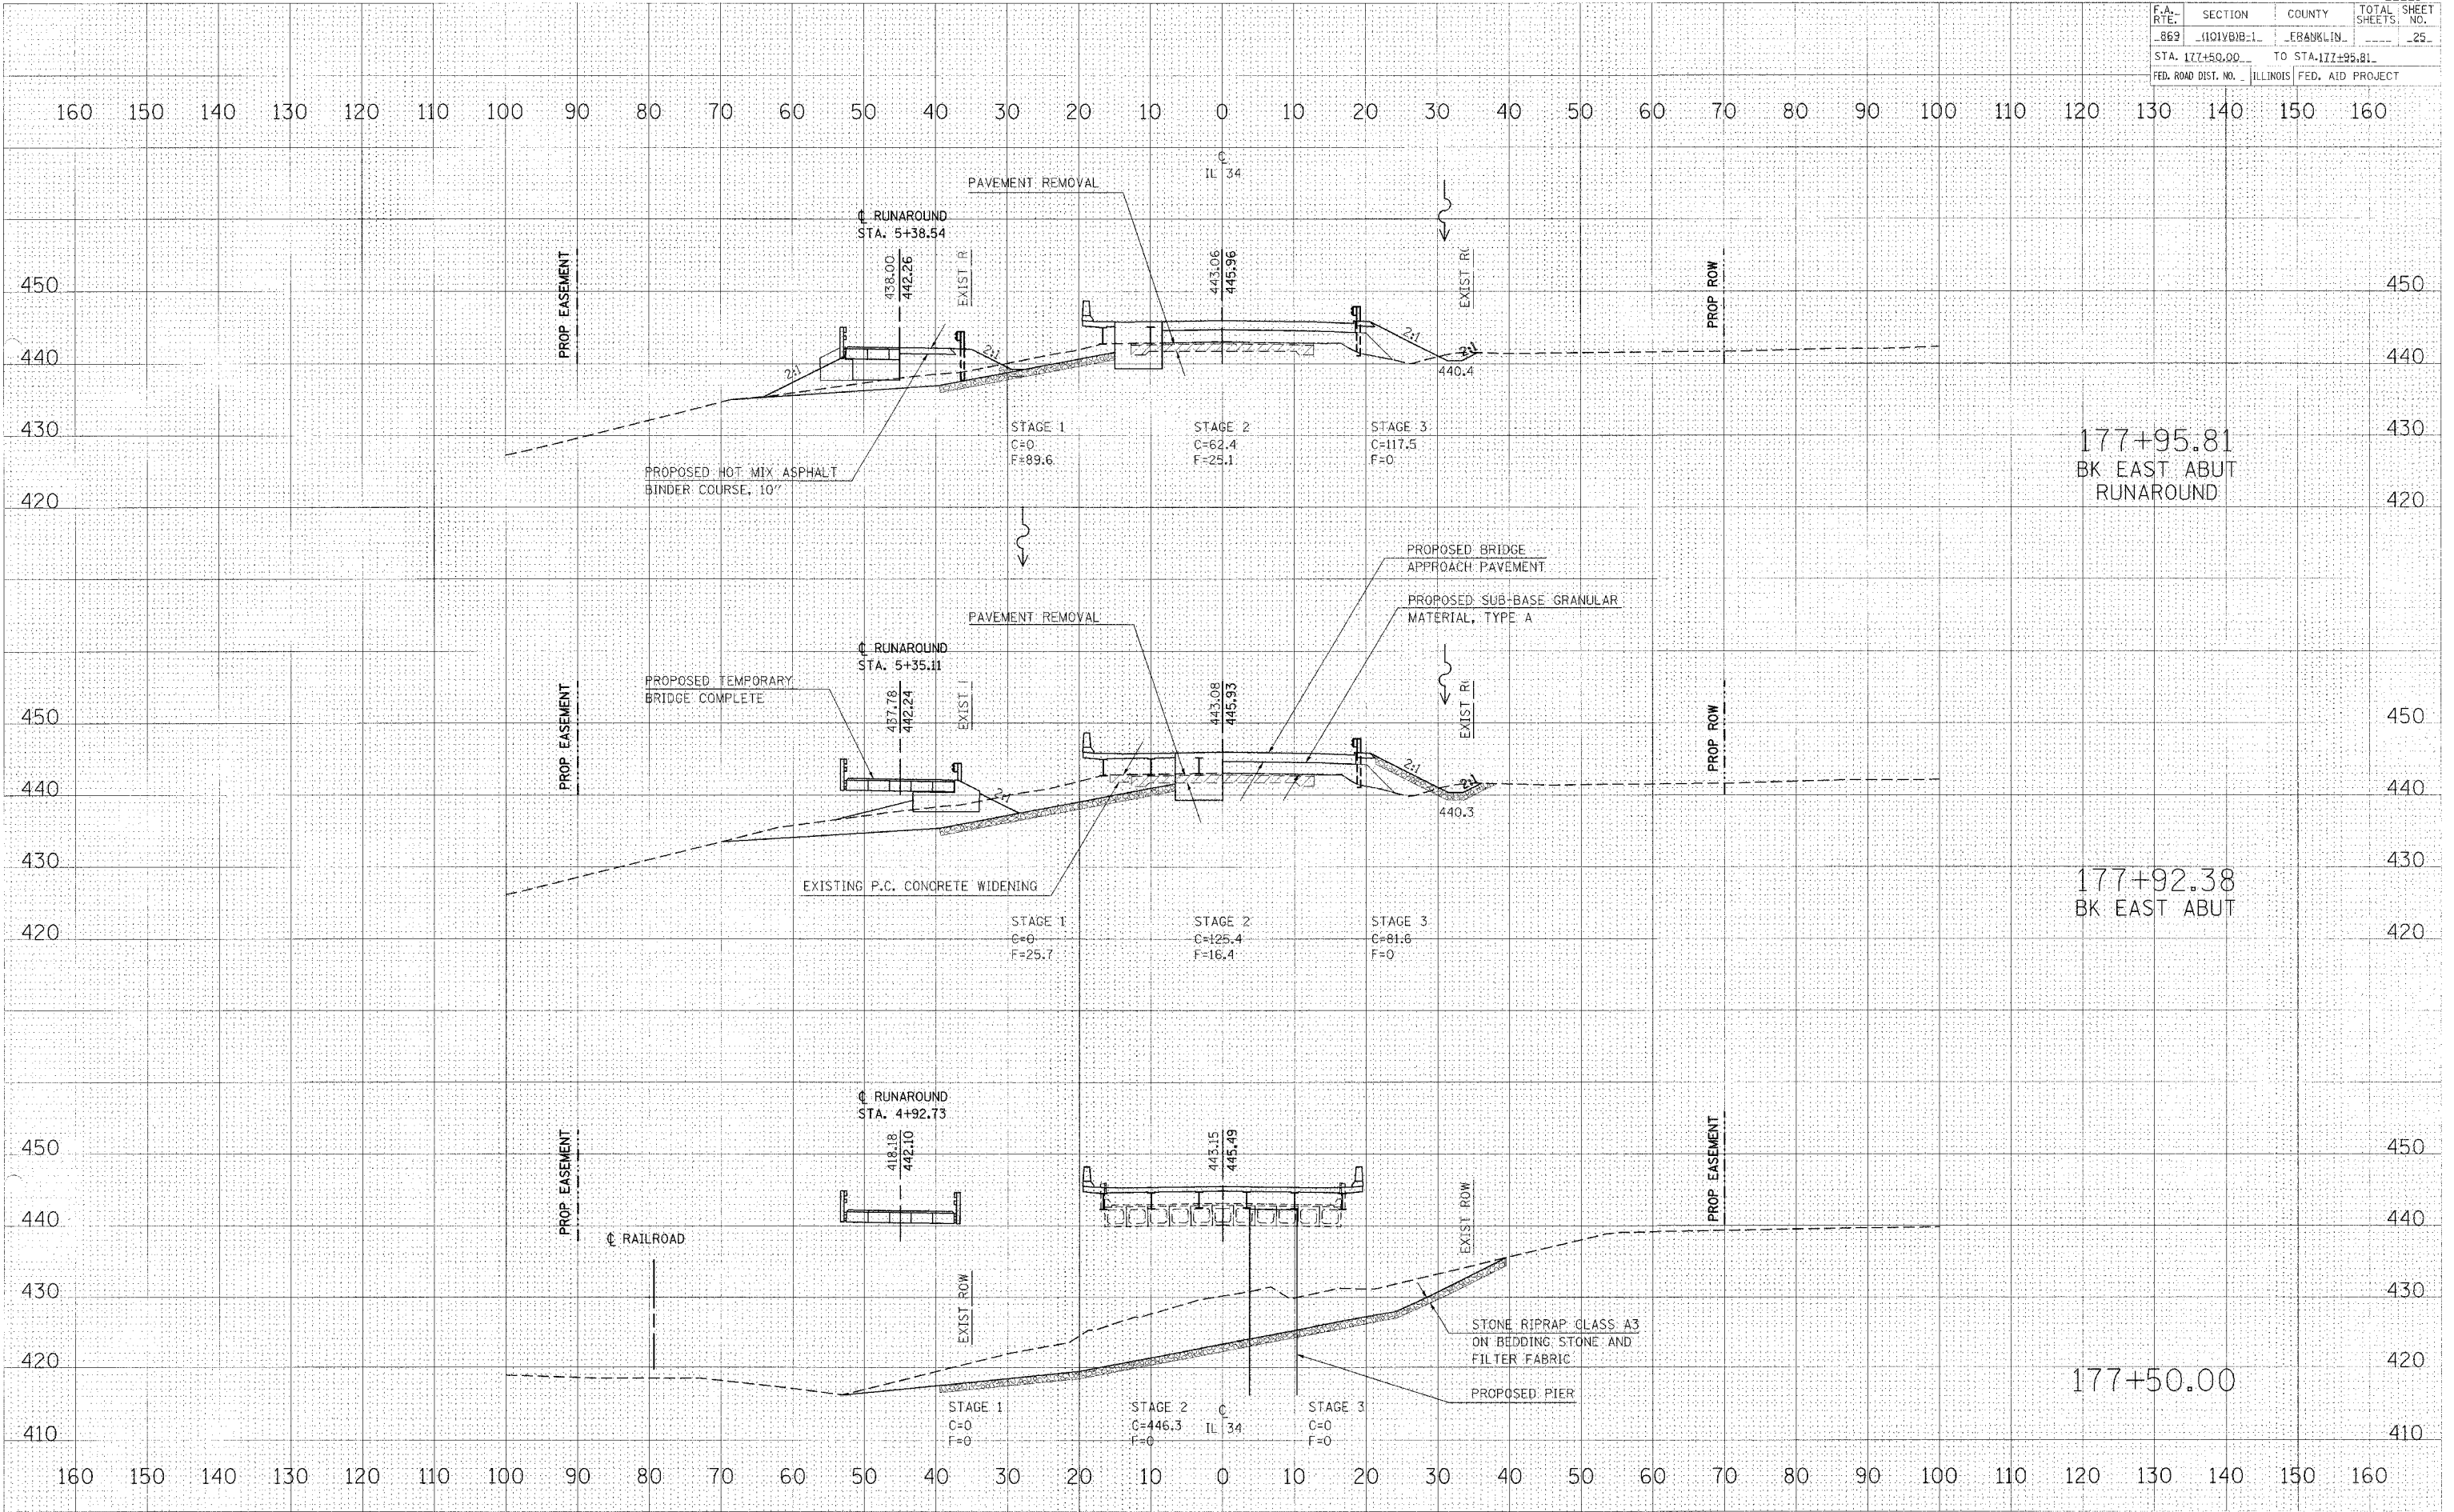

CROSS-SECTIONS


