


CONTRACT NO. 98821				
F.A. R.T.E.	SECTION	COUNTY	TOTAL SHEETS	SHEET NO.
869	101VB1B-1	FRANKLIN	26	26
STA. 178+00.00 TO STA. 179+00.00				
FED. ROAD DIST. NO. ILLINOIS FED. AID PROJECT				

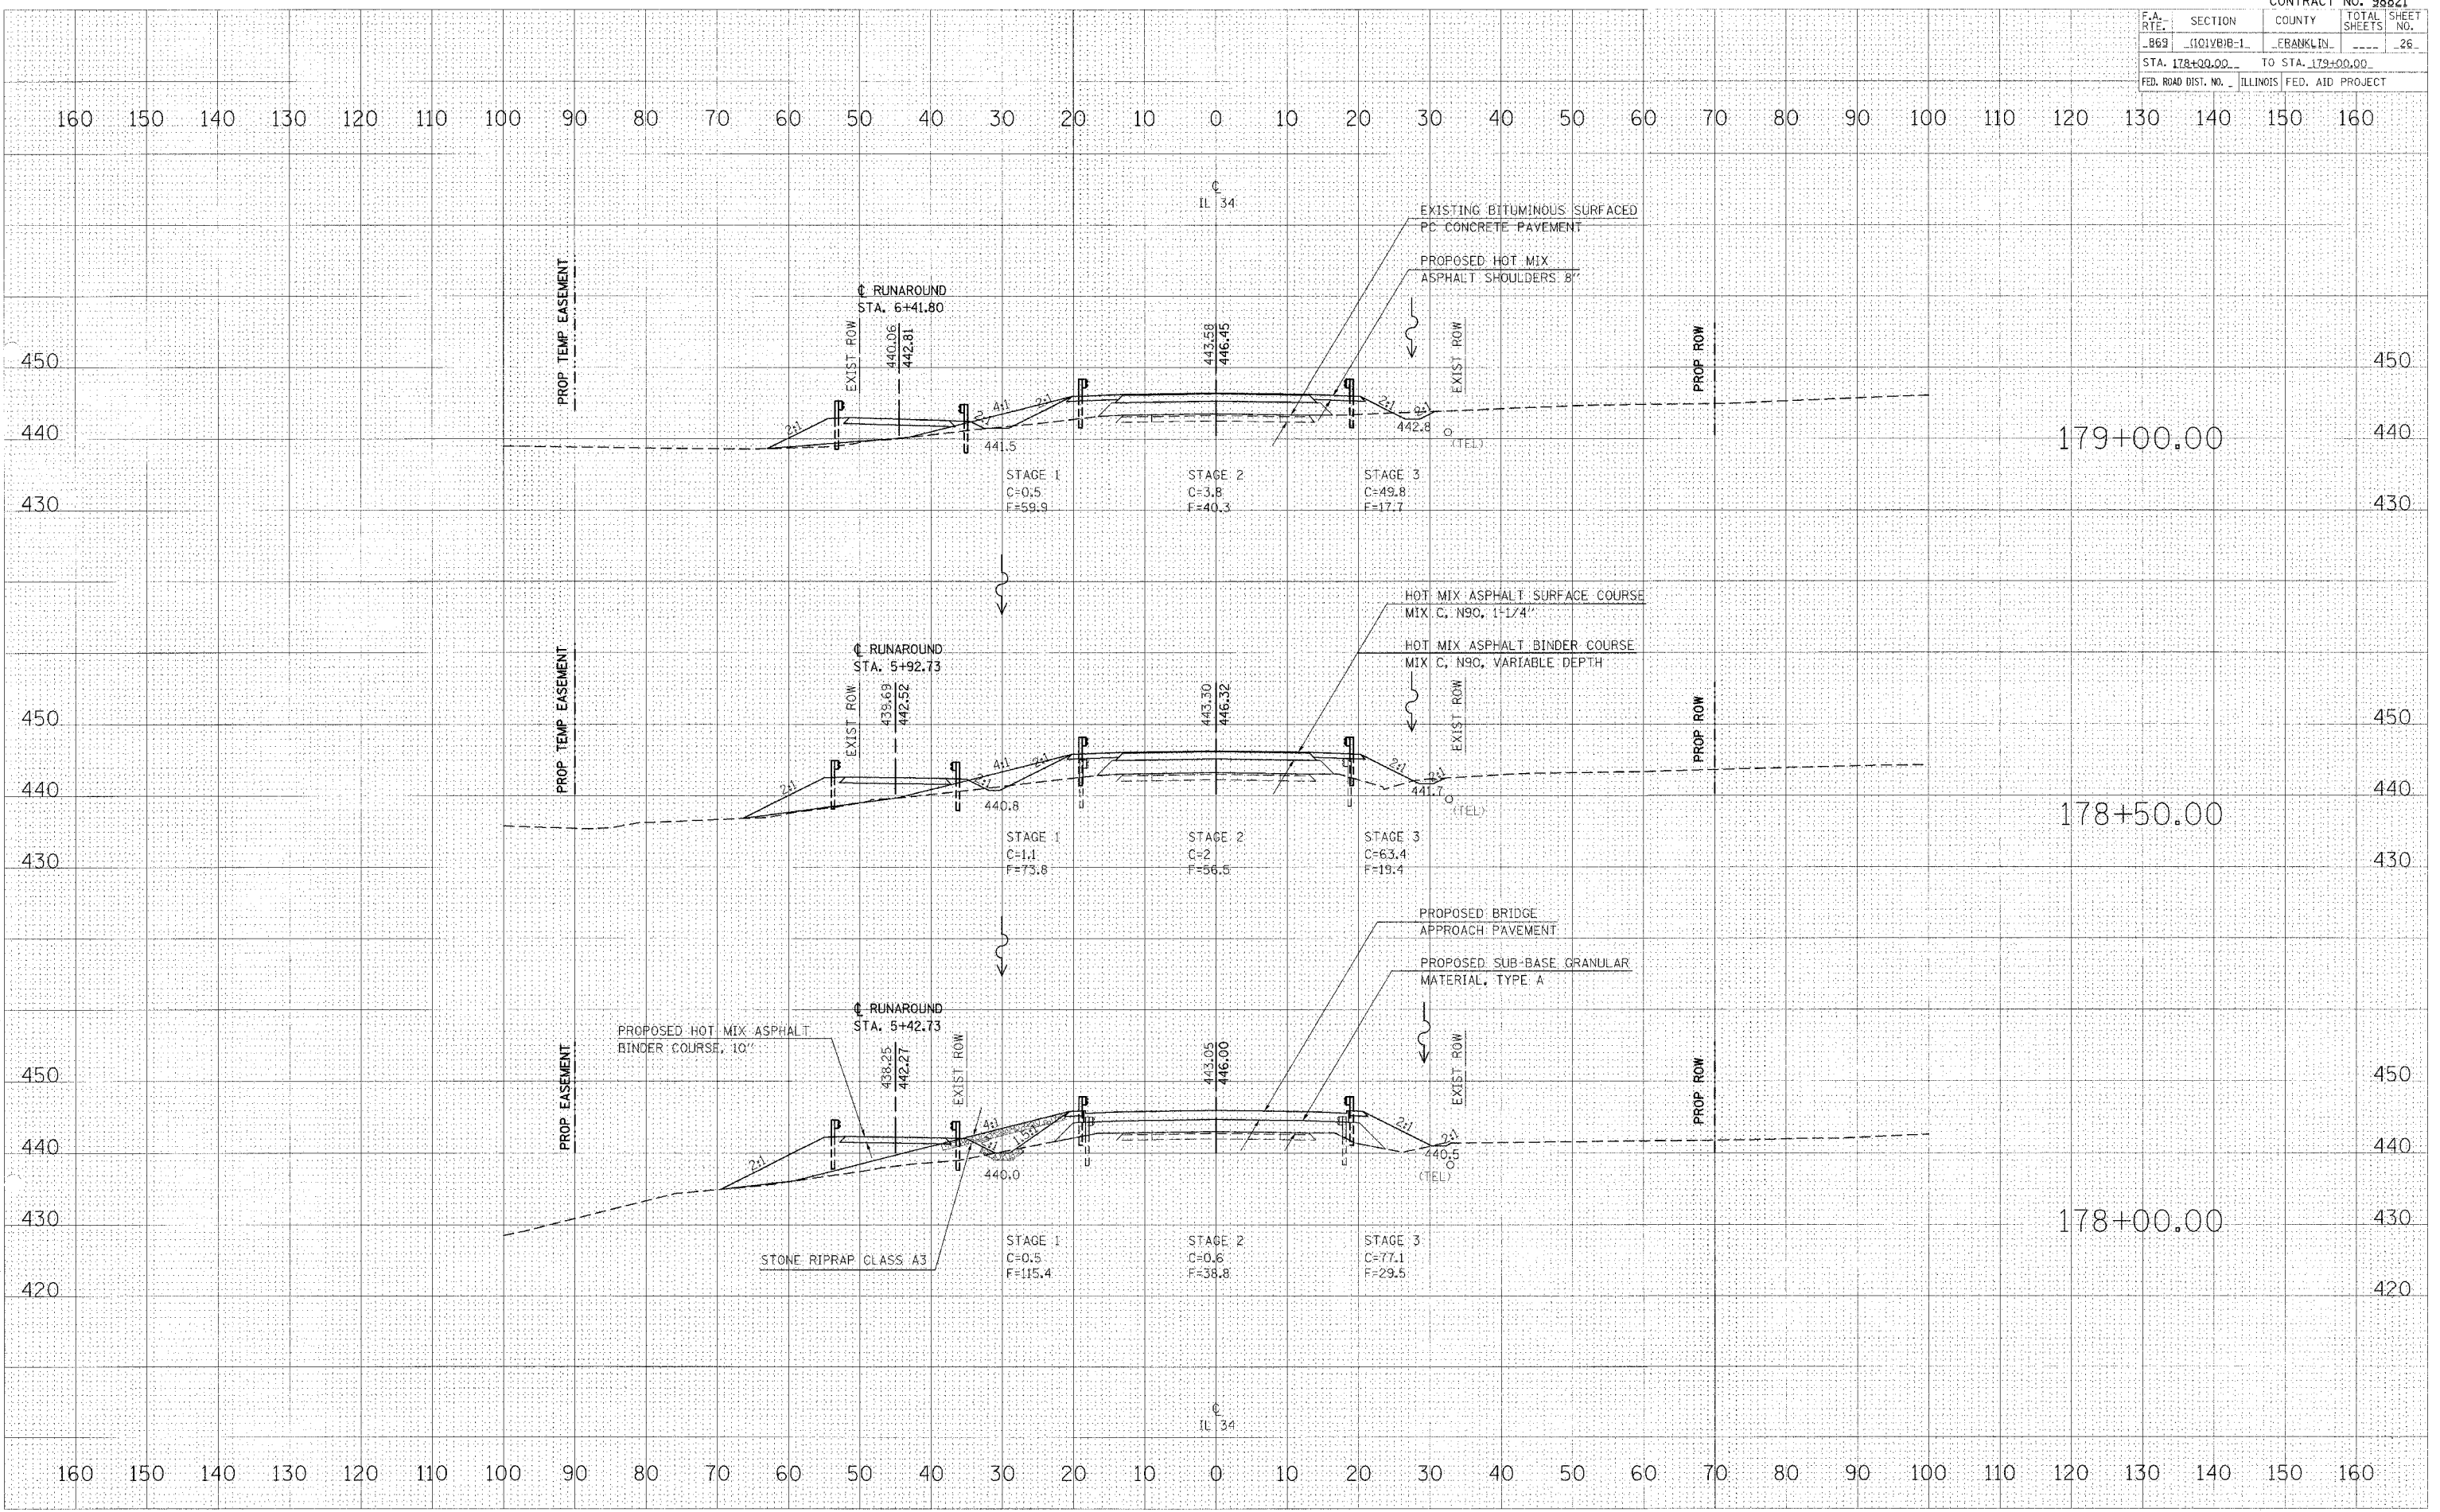

DATE PLOTTED: 10/15/2007  
 PLOT SCALE: 1/8" = 1'-0"  
 USER NAME: dssm-d-199


