


DATE	
BY	
FINAL SURVEY	
NOTED	
NOTE BOOK	
AREAS CHECKED	
NO.	

DATE	
BY	
ORIGINAL SURVEY	
NOTED	
NOTE BOOK	
AREAS CHECKED	
NO.	

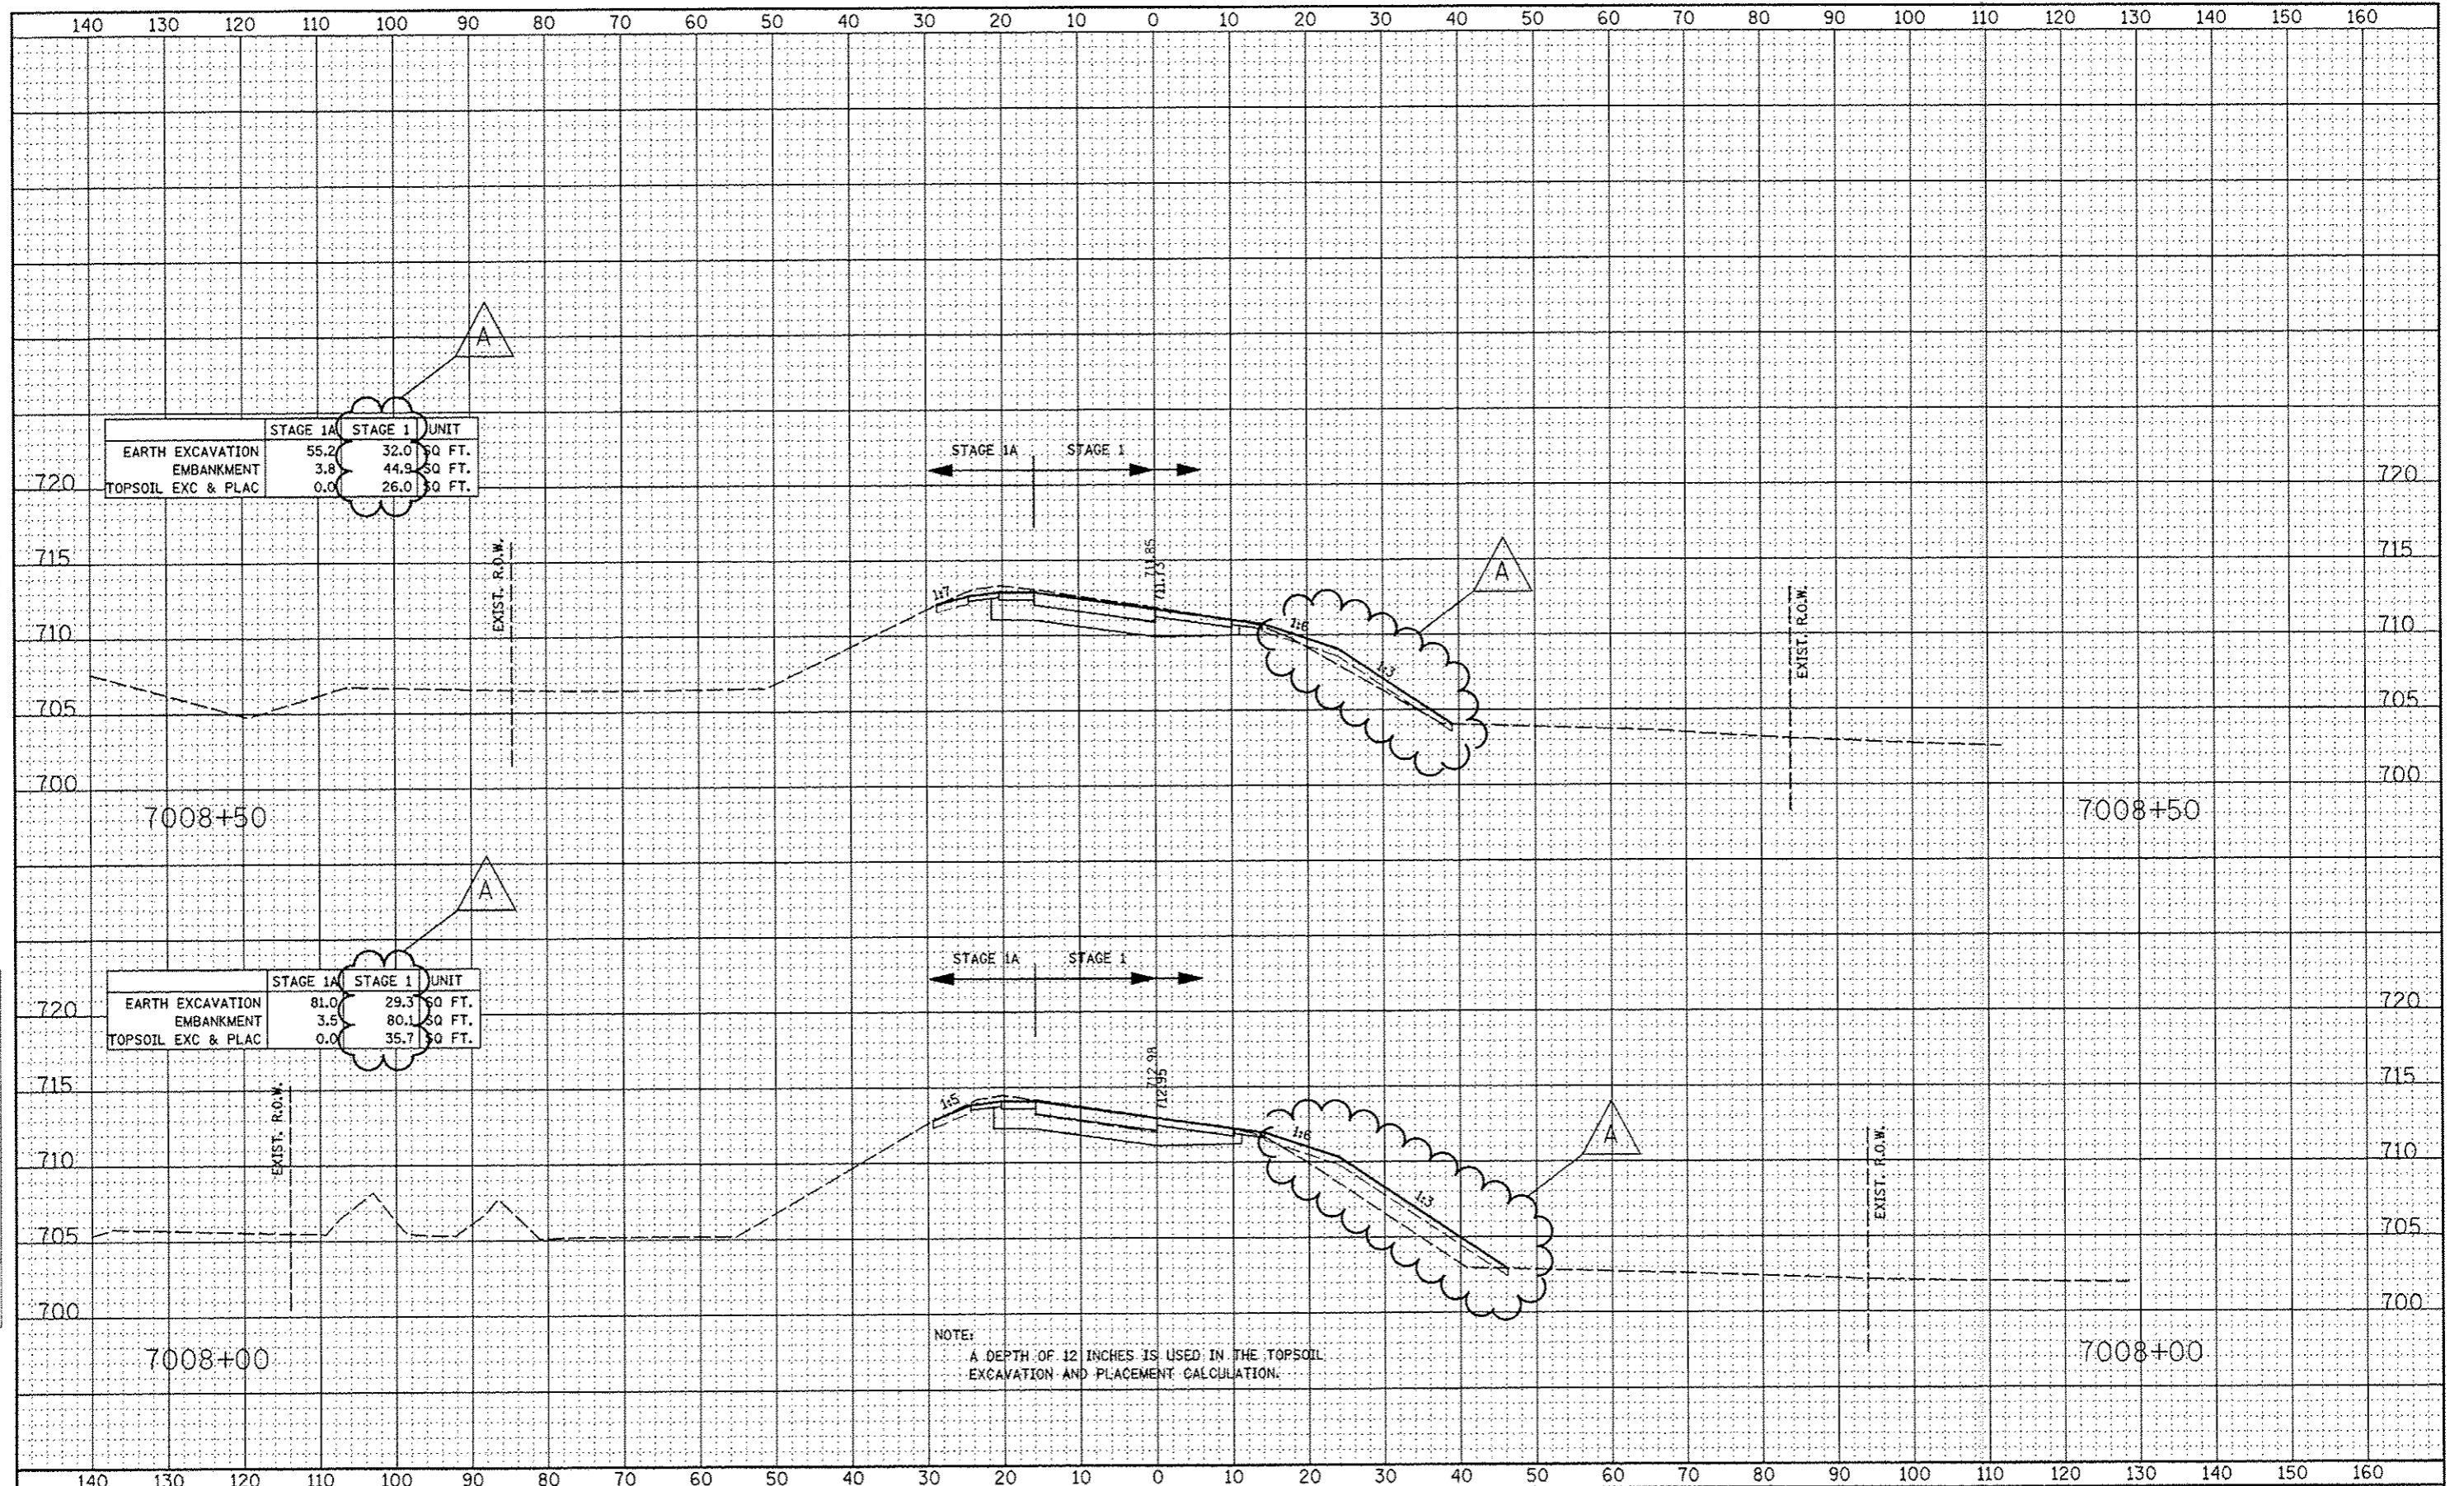

	STAGE 1A	STAGE 1	UNIT
EARTH EXCAVATION	55.2	32.0	SQ. FT.
EMBANKMENT	3.8	44.9	SQ. FT.
TOPSOIL EXC & PLAC	0.0	26.0	SQ. FT.

	STAGE 1A	STAGE 1	UNIT
EARTH EXCAVATION	81.0	29.5	SQ. FT.
EMBANKMENT	3.5	80.1	SQ. FT.
TOPSOIL EXC & PLAC	0.0	35.7	SQ. FT.

NOTE:
A DEPTH OF 12 INCHES IS USED IN THE TOPSOIL EXCAVATION AND PLACEMENT CALCULATION.