


DATE	
BY	
ORIGINAL SURVEY	
SURVEYED	
PLOTTED	
TEMPLATE	
NOTE BOOK	
AREAS CHECKED	
NO.	

DATE	
BY	
ORIGINAL SURVEY	
SURVEYED	
PLOTTED	
TEMPLATE	
NOTE BOOK	
AREAS CHECKED	
NO.	

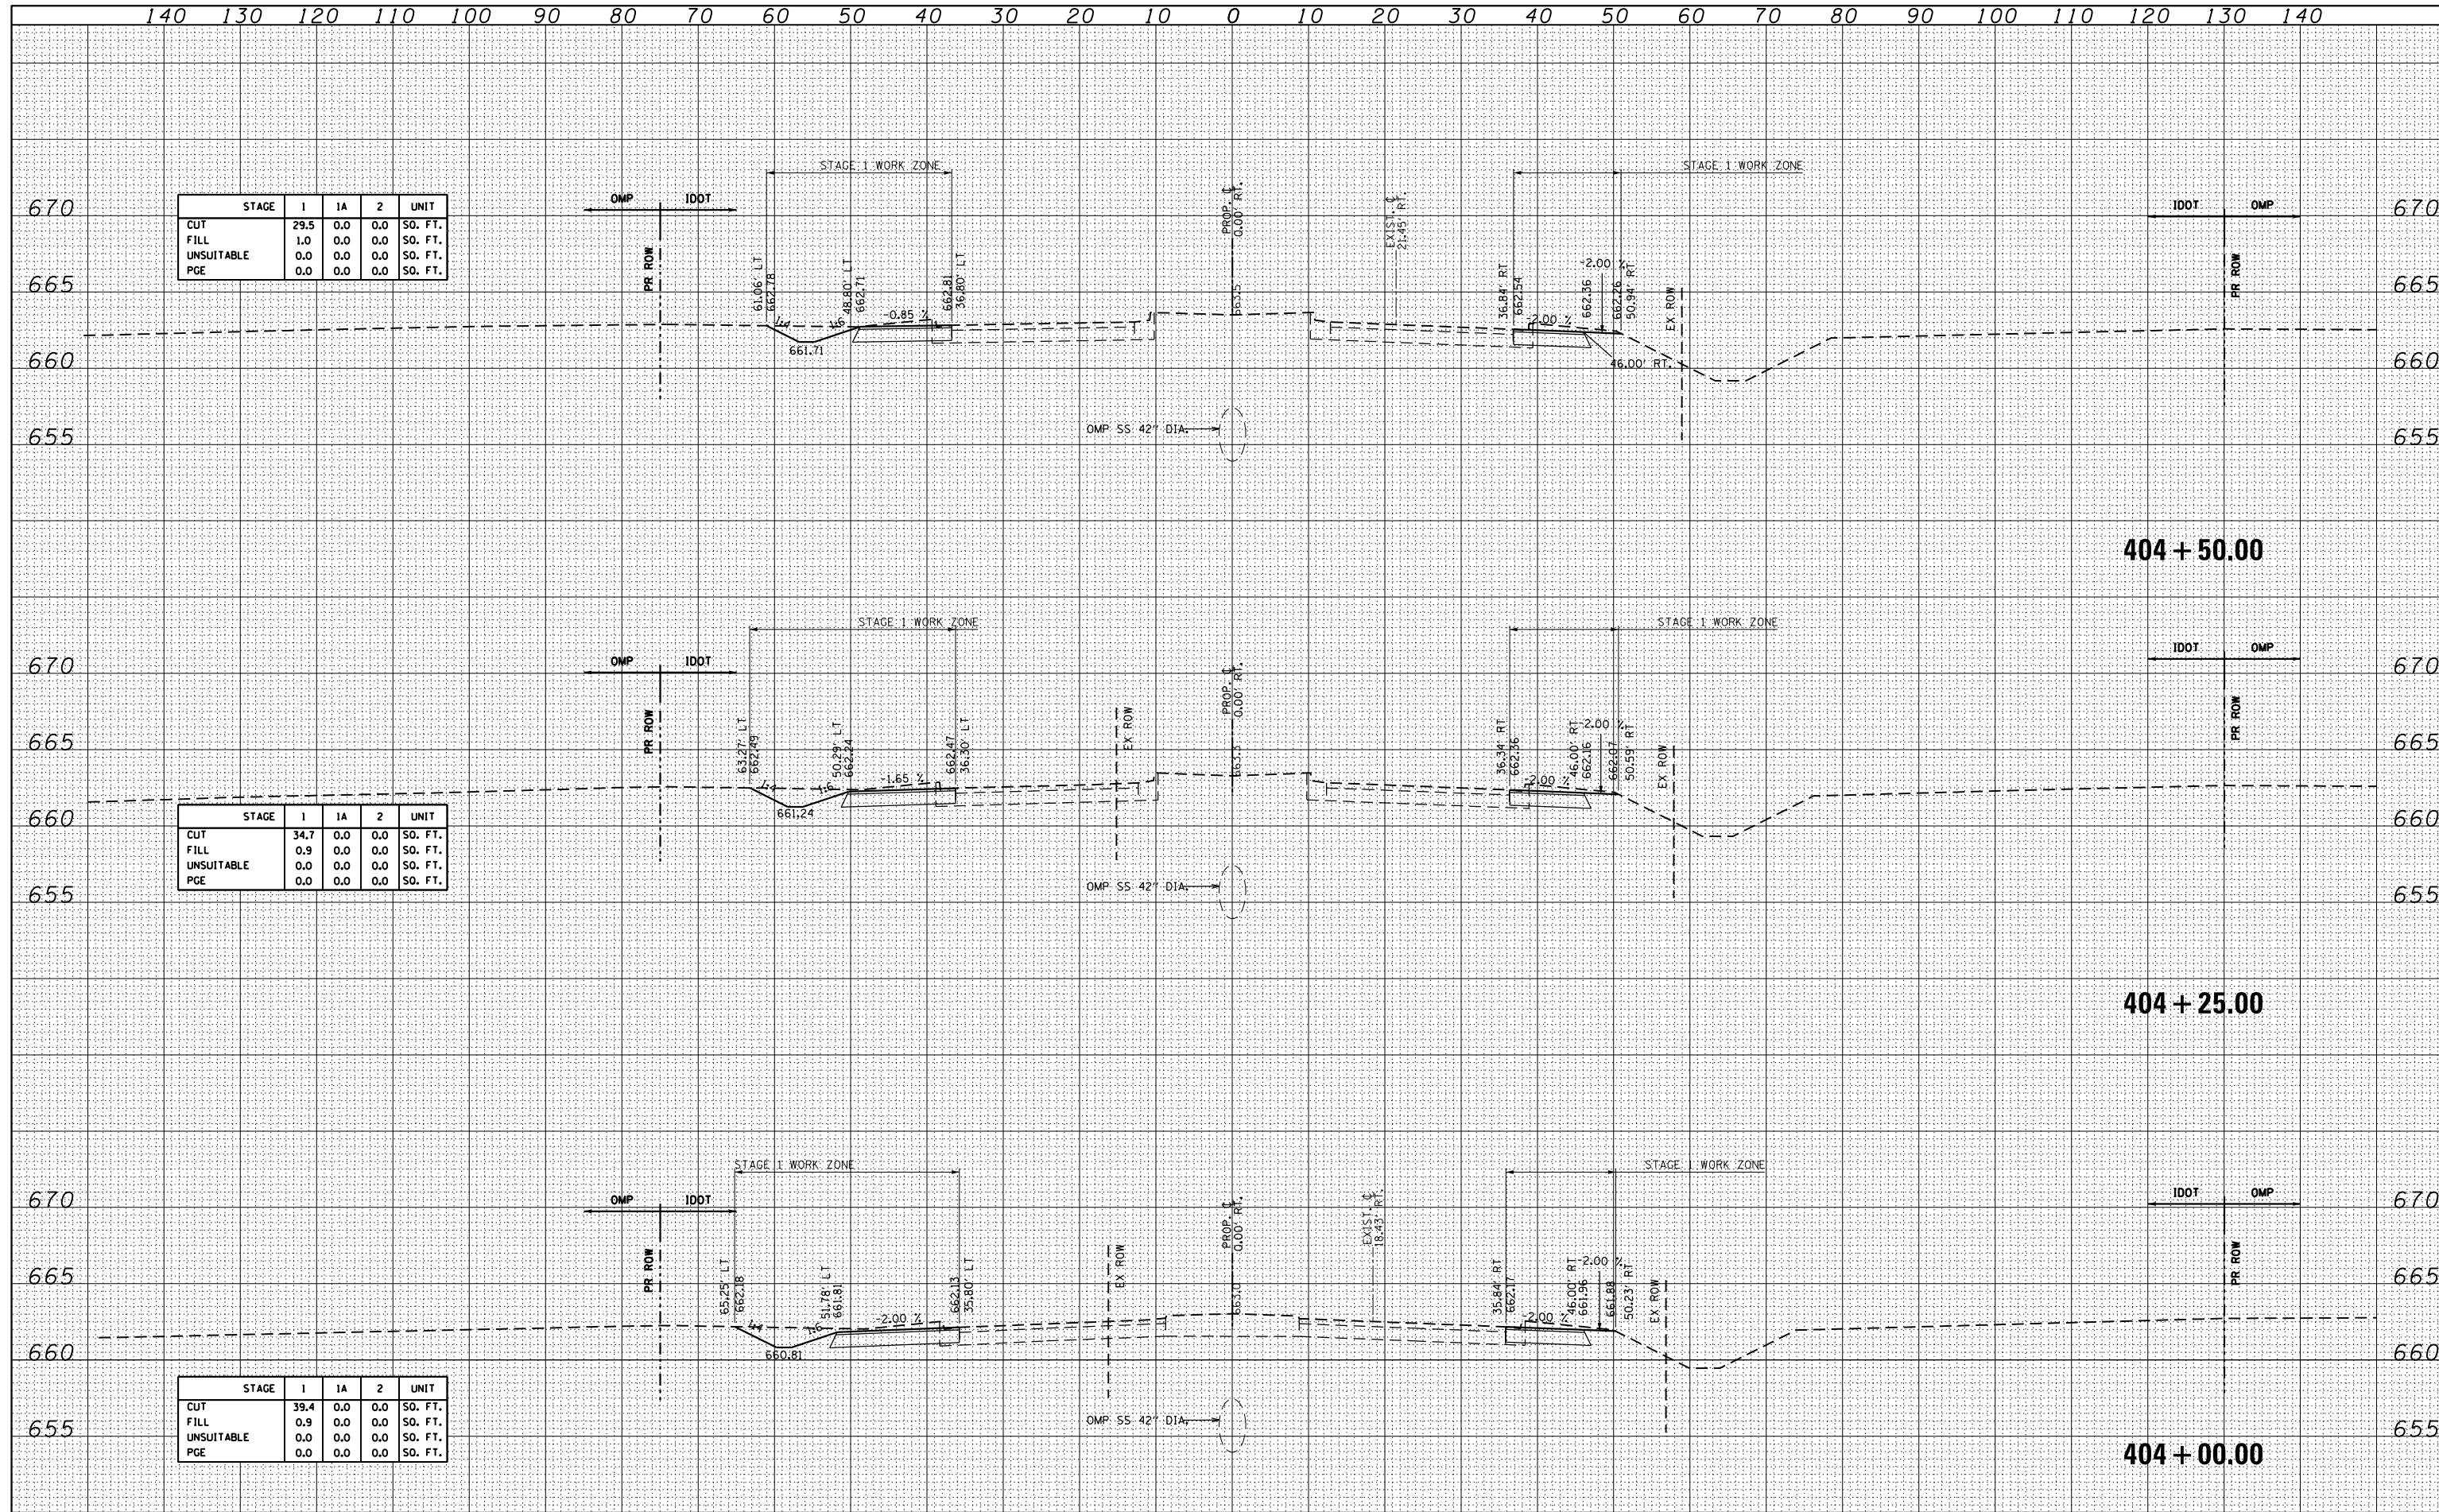

STAGE	1	1A	2	UNIT
CUT	29.5	0.0	0.0	SO. FT.
FILL	1.0	0.0	0.0	SO. FT.
UNSUITABLE	0.0	0.0	0.0	SO. FT.
PGE	0.0	0.0	0.0	SO. FT.

STAGE	1	1A	2	UNIT
CUT	34.7	0.0	0.0	SO. FT.
FILL	0.9	0.0	0.0	SO. FT.
UNSUITABLE	0.0	0.0	0.0	SO. FT.
PGE	0.0	0.0	0.0	SO. FT.

STAGE	1	1A	2	UNIT
CUT	39.4	0.0	0.0	SO. FT.
FILL	0.9	0.0	0.0	SO. FT.
UNSUITABLE	0.0	0.0	0.0	SO. FT.
PGE	0.0	0.0	0.0	SO. FT.