


DATE _____ BY _____
 SURVEYED _____
 PLOTTED _____
 TEMPLATE _____
 NOTE BOOK _____
 AREAS CHECKED _____
 NO. _____

DATE _____ BY _____
 SURVEYED _____
 PLOTTED _____
 TEMPLATE _____
 NOTE BOOK _____
 AREAS CHECKED _____
 NO. _____

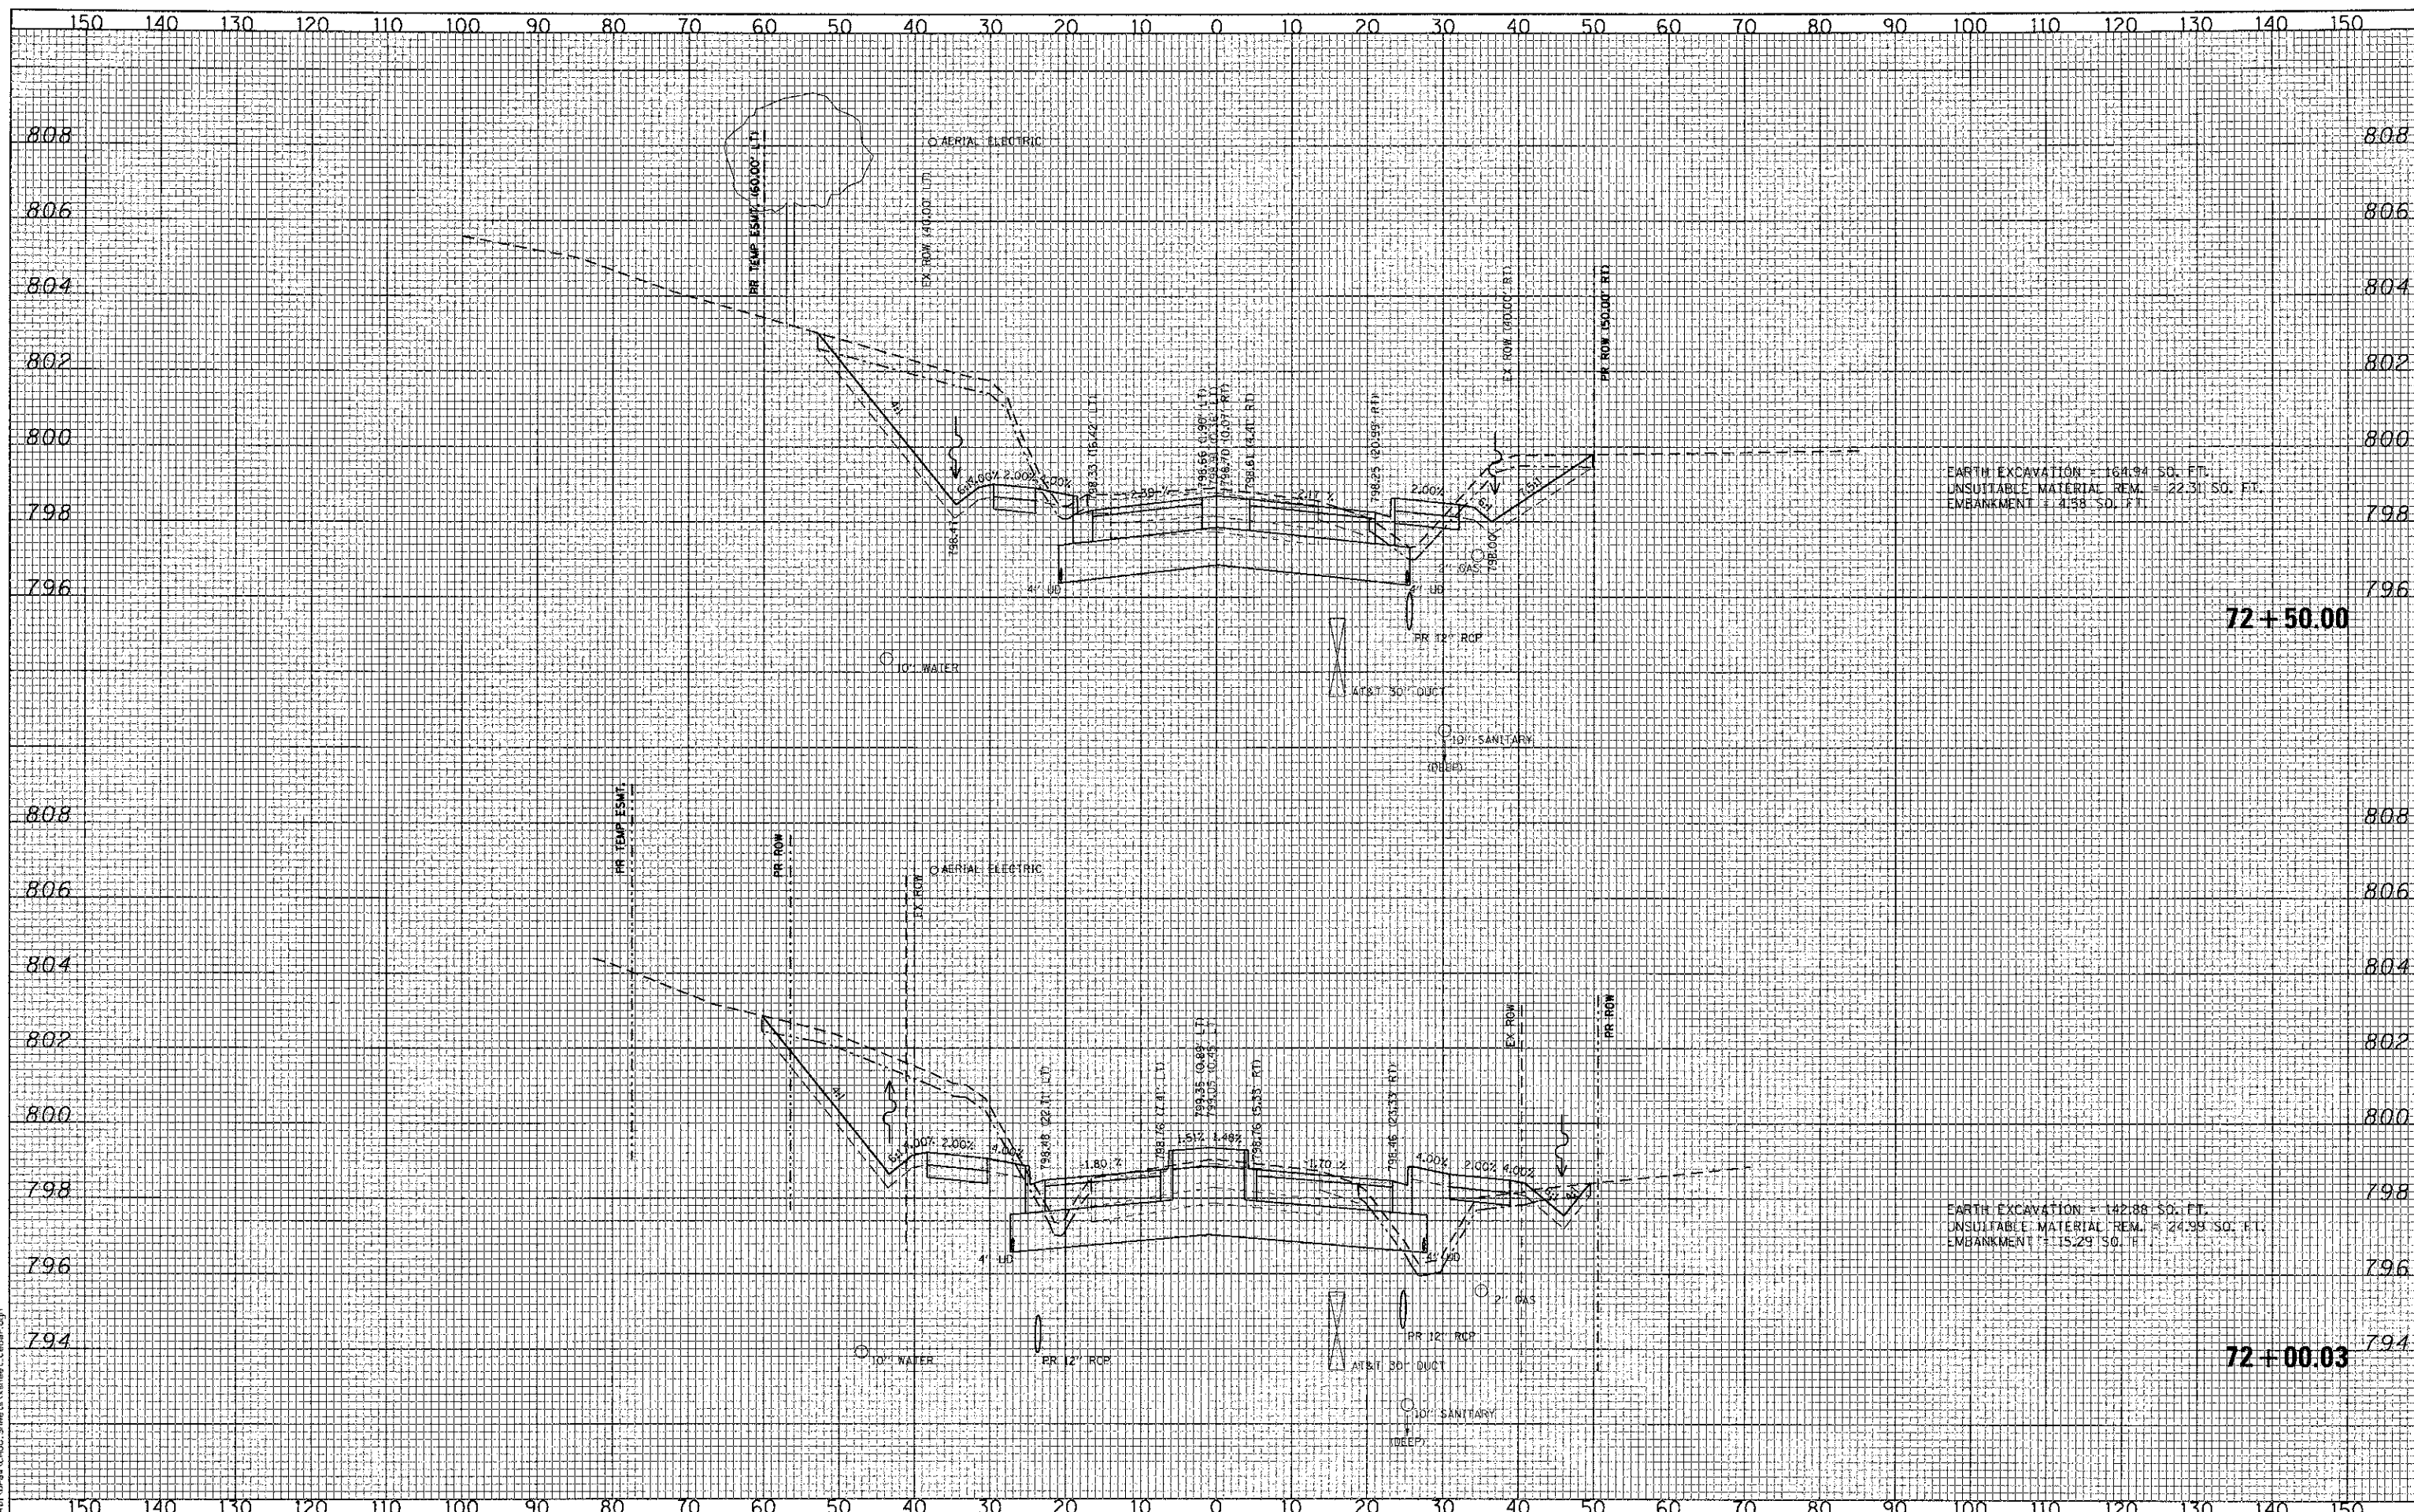

EARTH EXCAVATION = 164.94 SQ. FT.
 UNSUITABLE MATERIAL REM. = 22.31 SQ. FT.
 EMBANKMENT = 4.58 SQ. FT.

EARTH EXCAVATION = 142.88 SQ. FT.
 UNSUITABLE MATERIAL REM. = 24.93 SQ. FT.
 EMBANKMENT = 15.29 SQ. FT.