


DATE: _____
 BY: _____
 SURVEYED _____
 PLOTTED _____
 TEMPLATE _____
 NOTE BOOK _____
 AREAS _____
 AREAS CHECKED _____

DATE: _____
 BY: _____
 SURVEYED _____
 PLOTTED _____
 TEMPLATE _____
 NOTE BOOK _____
 AREAS _____
 AREAS CHECKED _____

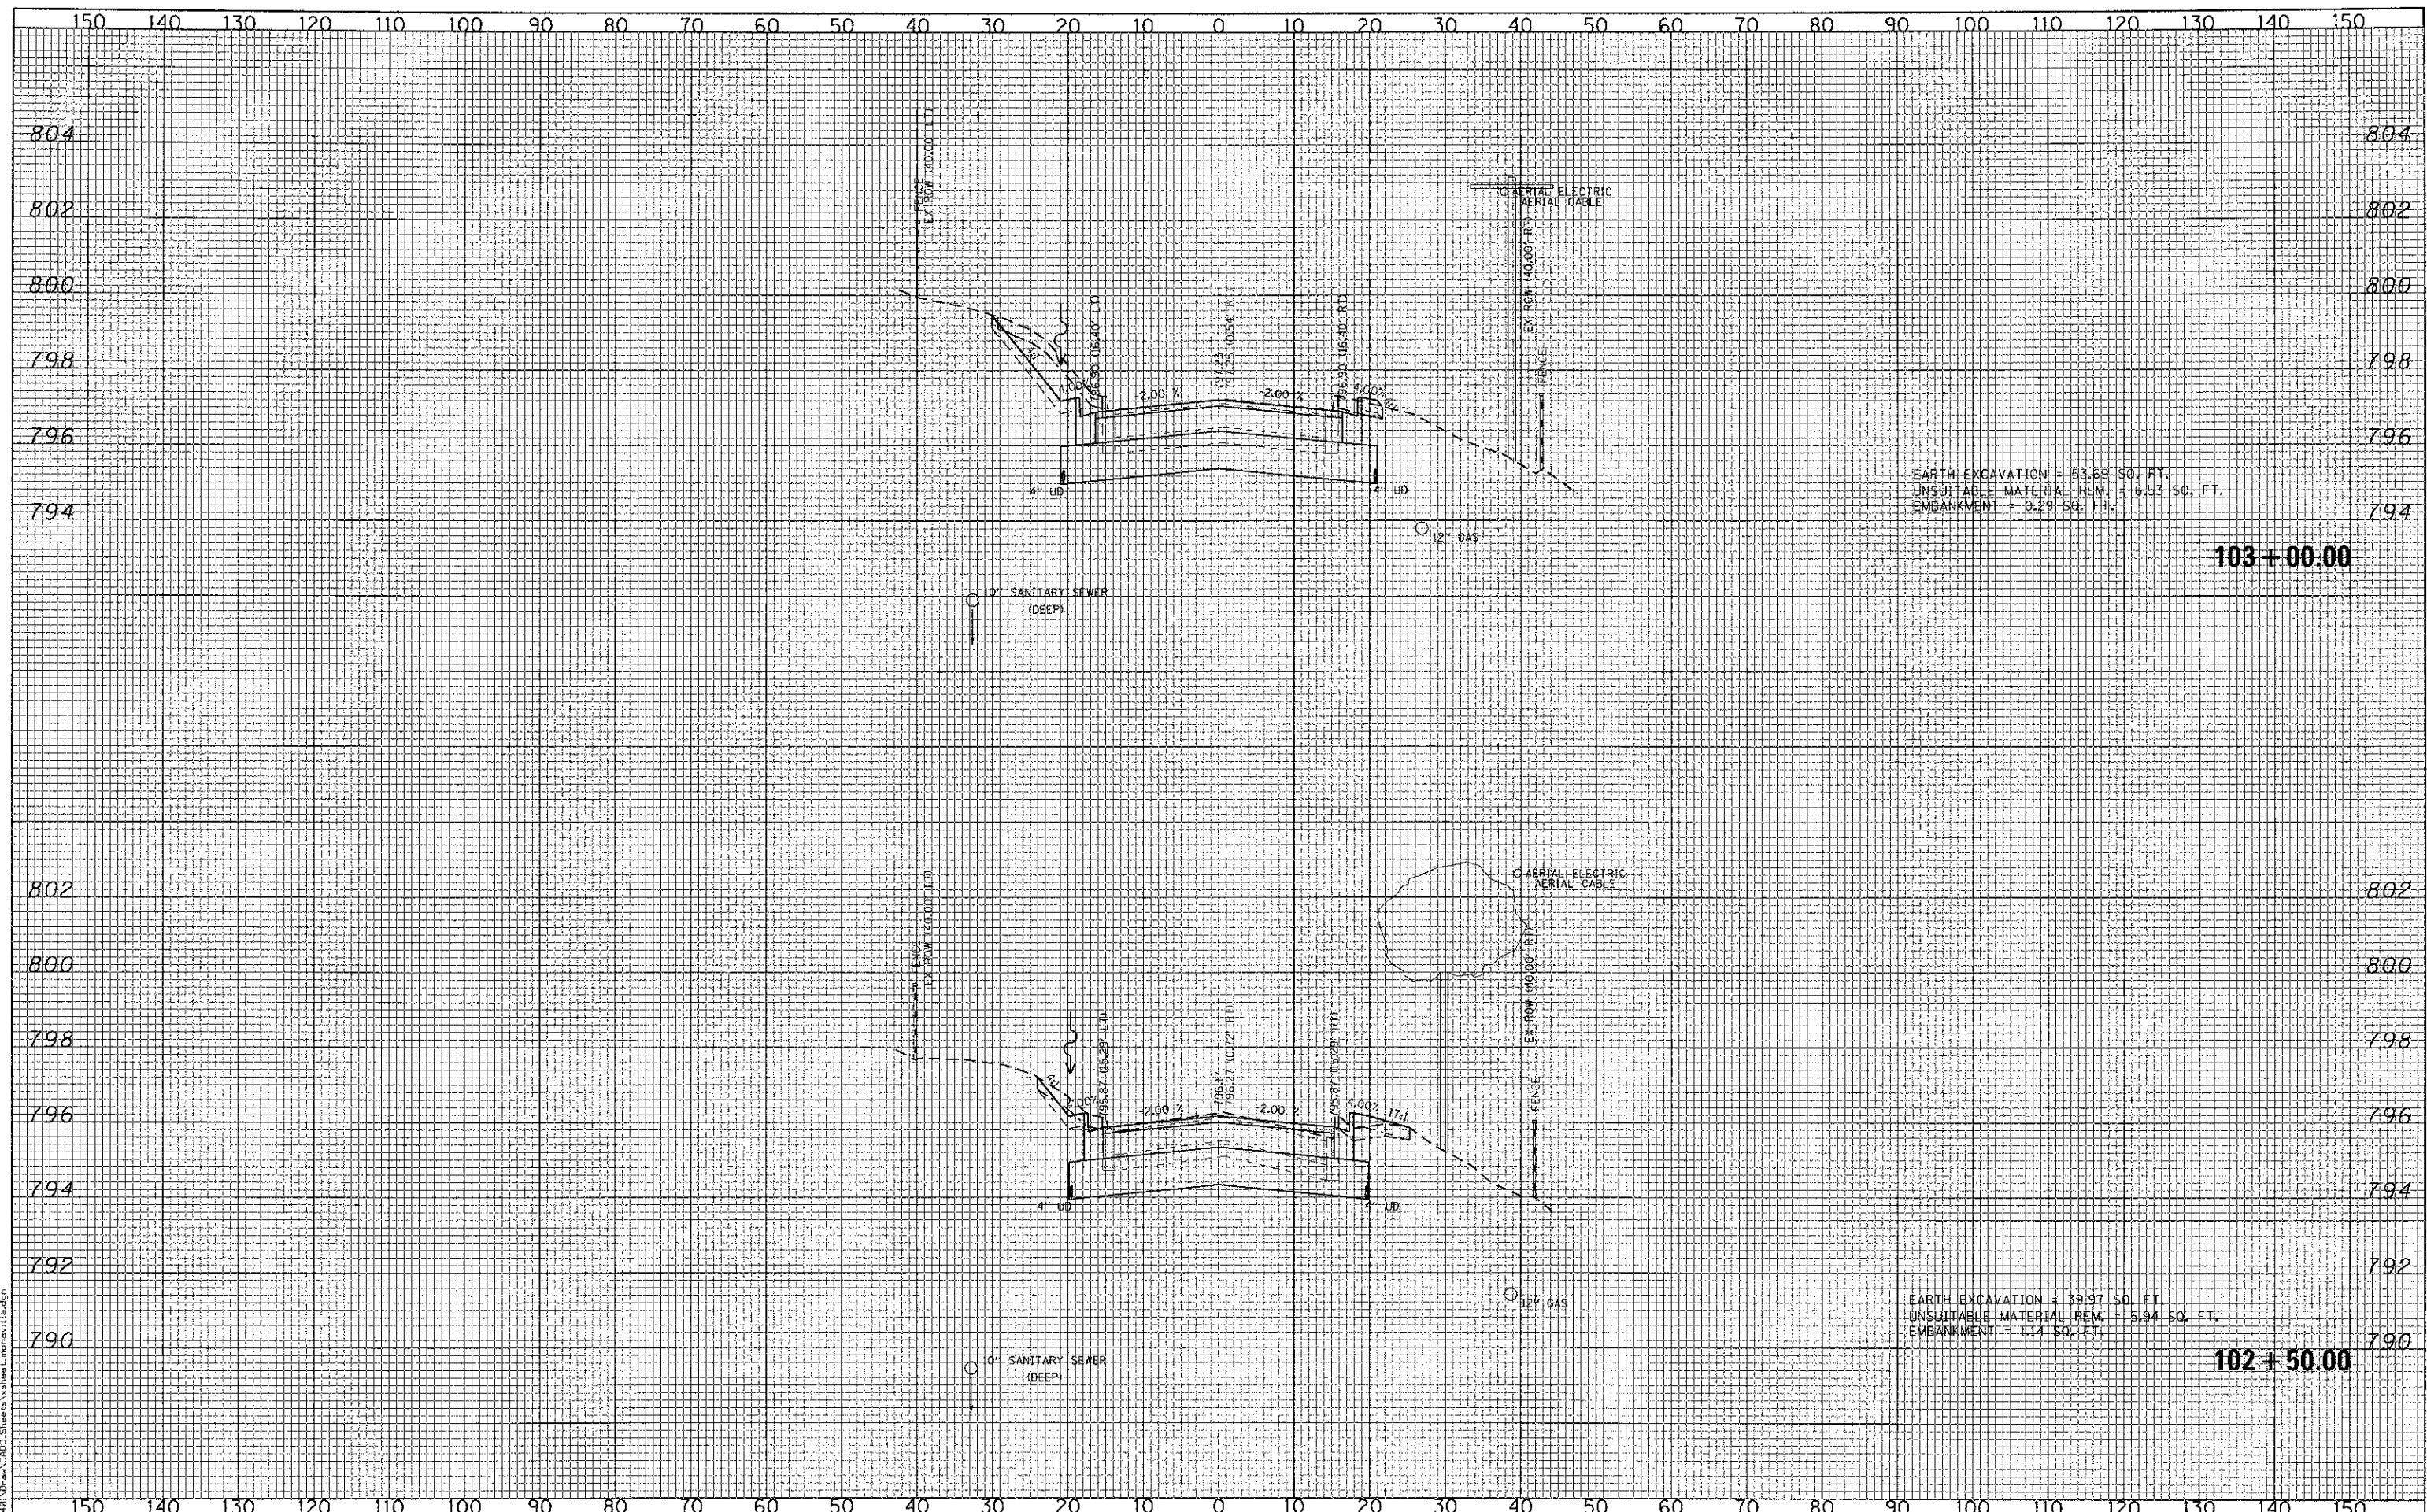

EARTH EXCAVATION = 53.69 SQ. FT.
 UNSUITABLE MATERIAL REM. = 6.82 SQ. FT.
 EMBANKMENT = 3.29 SQ. FT.

EARTH EXCAVATION = 39.97 SQ. FT.
 UNSUITABLE MATERIAL REM. = 5.94 SQ. FT.
 EMBANKMENT = 1.14 SQ. FT.