


DATE	
BT	
FINAL SURVEY	
SURVEY	
40' E BOOK	
AREAS	
AREAS CHECKED	

DATE	
BT	
ORIGINAL SURVEY	
SURVEY	
40' E BOOK	
AREAS	
AREAS CHECKED	

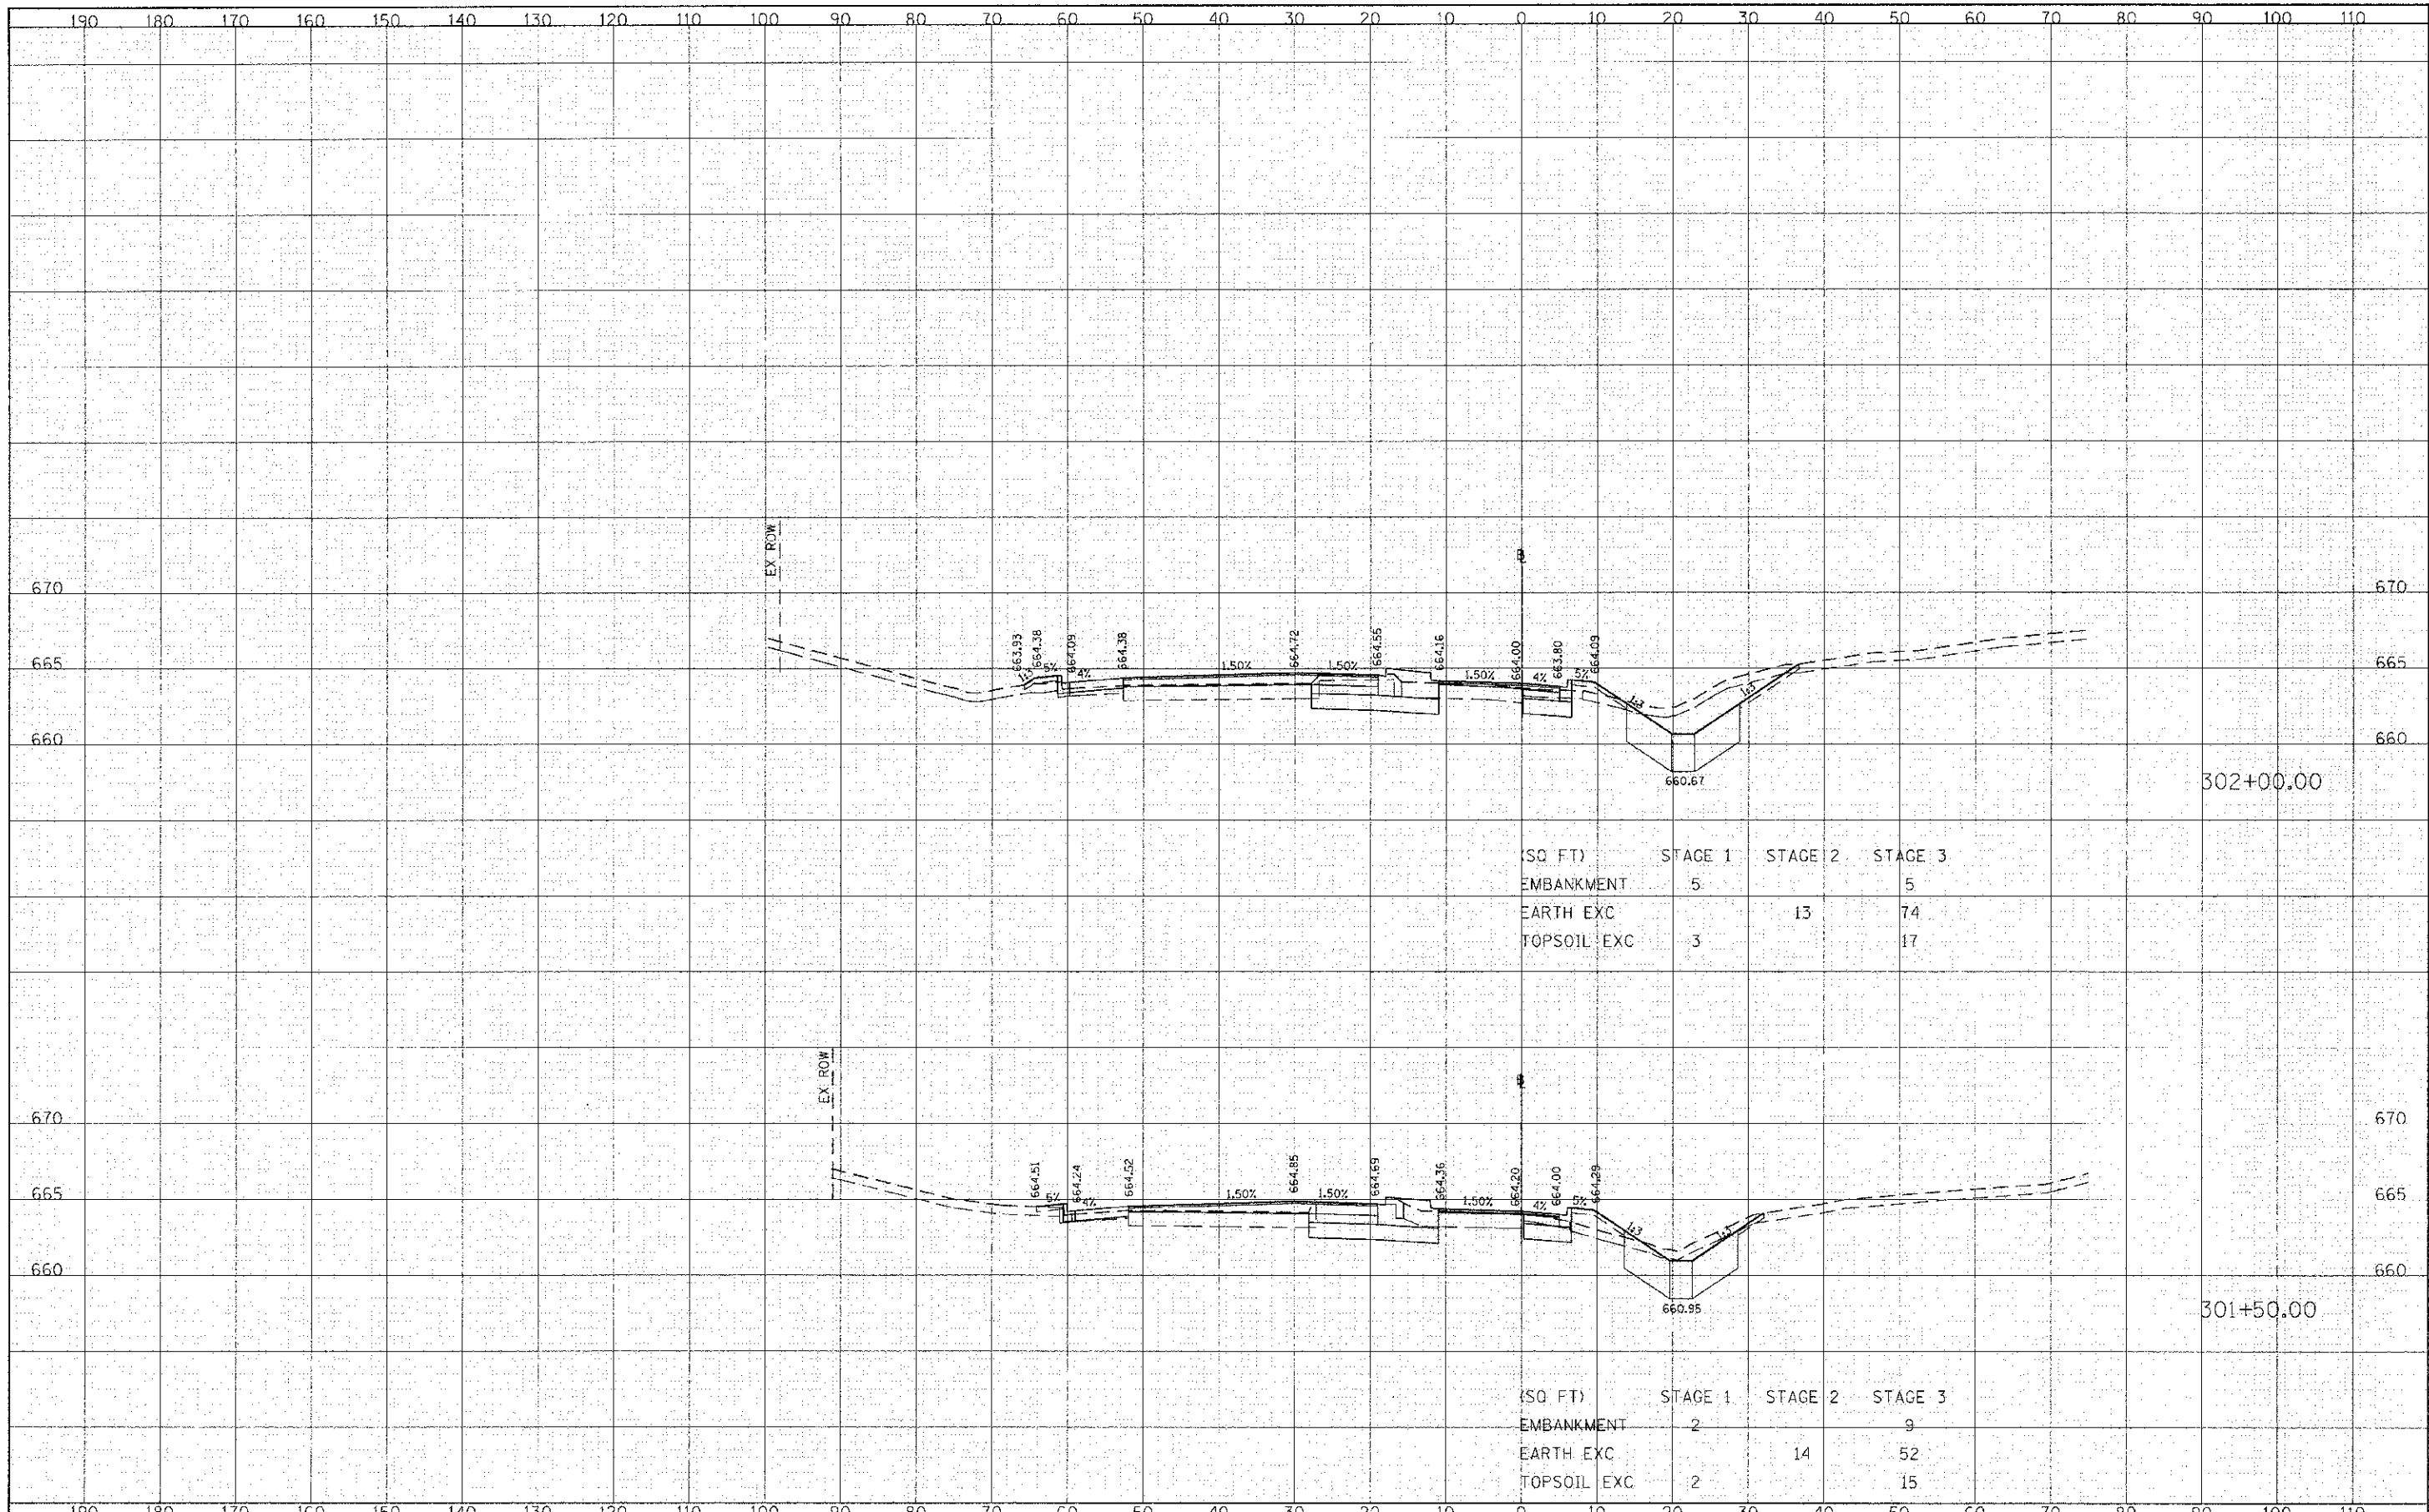

(SQ FT)	STAGE 1	STAGE 2	STAGE 3
EMBANKMENT	5		5
EARTH EXC		13	74
TOPSOIL EXC	3		17

(SQ FT)	STAGE 1	STAGE 2	STAGE 3
EMBANKMENT	2		9
EARTH EXC		14	52
TOPSOIL EXC	2		15