


FINAL	SURVEYED	DATE
SURVEY	DATE	
NOTE BOOK	AREAS	
NO.	AREAS CHECKED	

ORIGINAL	SURVEYED	DATE
SURVEY	DATE	
NOTE BOOK	AREAS	
NO.	AREAS CHECKED	

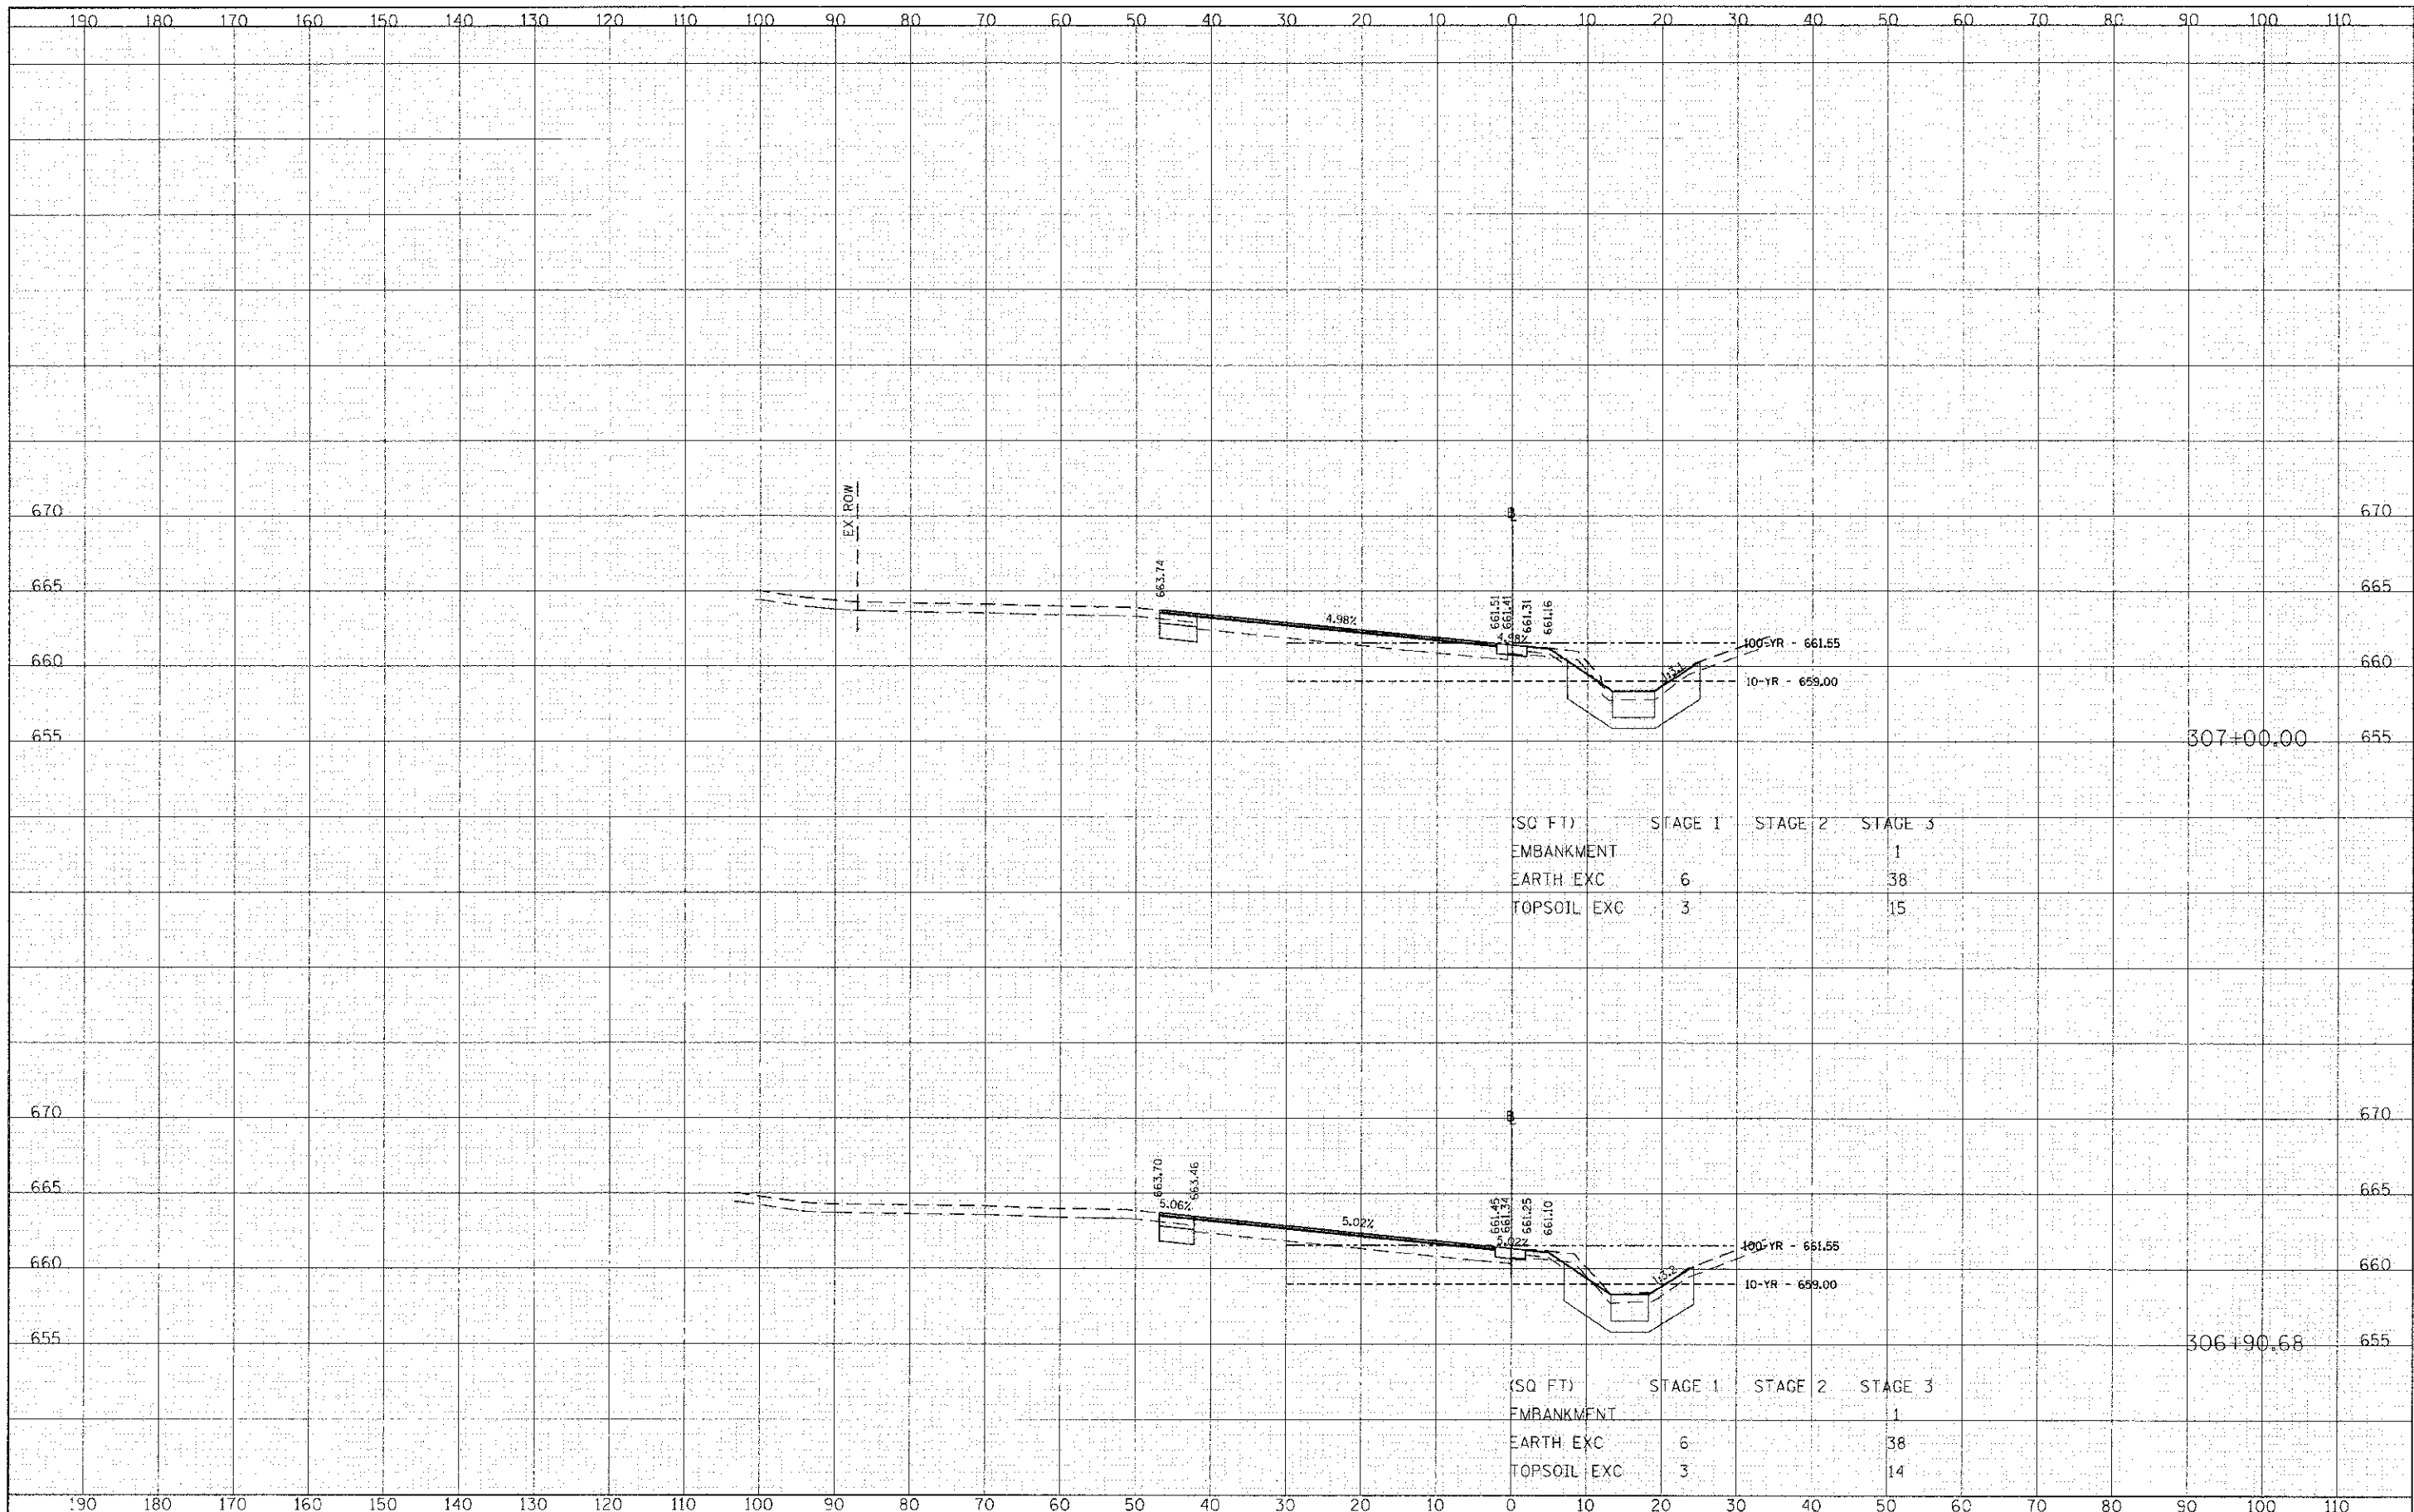

(SQ FT)	STAGE 1	STAGE 2	STAGE 3
EMBANKMENT			1
EARTH EXC	6		38
TOPSOIL EXC	3		15

(SQ FT)	STAGE 1	STAGE 2	STAGE 3
EMBANKMENT			1
EARTH EXC	6		38
TOPSOIL EXC	3		14