


**LEGEND:**

- HMA PAVEMENT (SEE TYPICAL SECTION)
- HMA RESURFACING (SEE TYPICAL SECTION)
- PCC SIDEWALK (SEE TYPICAL SECTION)
- HMA BIKE PATH (SEE TYPICAL SECTION)
- PCC DRIVEWAY (SEE TYPICAL SECTION)
- HMA DRIVEWAY (SEE TYPICAL SECTION)
- PAVEMENT PATCH (SEE DETAIL)
- B6.12 CURB & GUTTER - REGULAR
- B6.12 CURB & GUTTER - DEPRESSED
- DETECTABLE WARNING
- PROPOSED SIGN
- PROPOSED MAIL BOX
- PROPOSED POWER/LIGHT POLE
- STREET ADDRESS


NOTE:  
WHEN PAVEMENT WIDENING IS LESS THAN 6' WIDE,  
PCC BASE COURSE 9" SHALL BE USED.

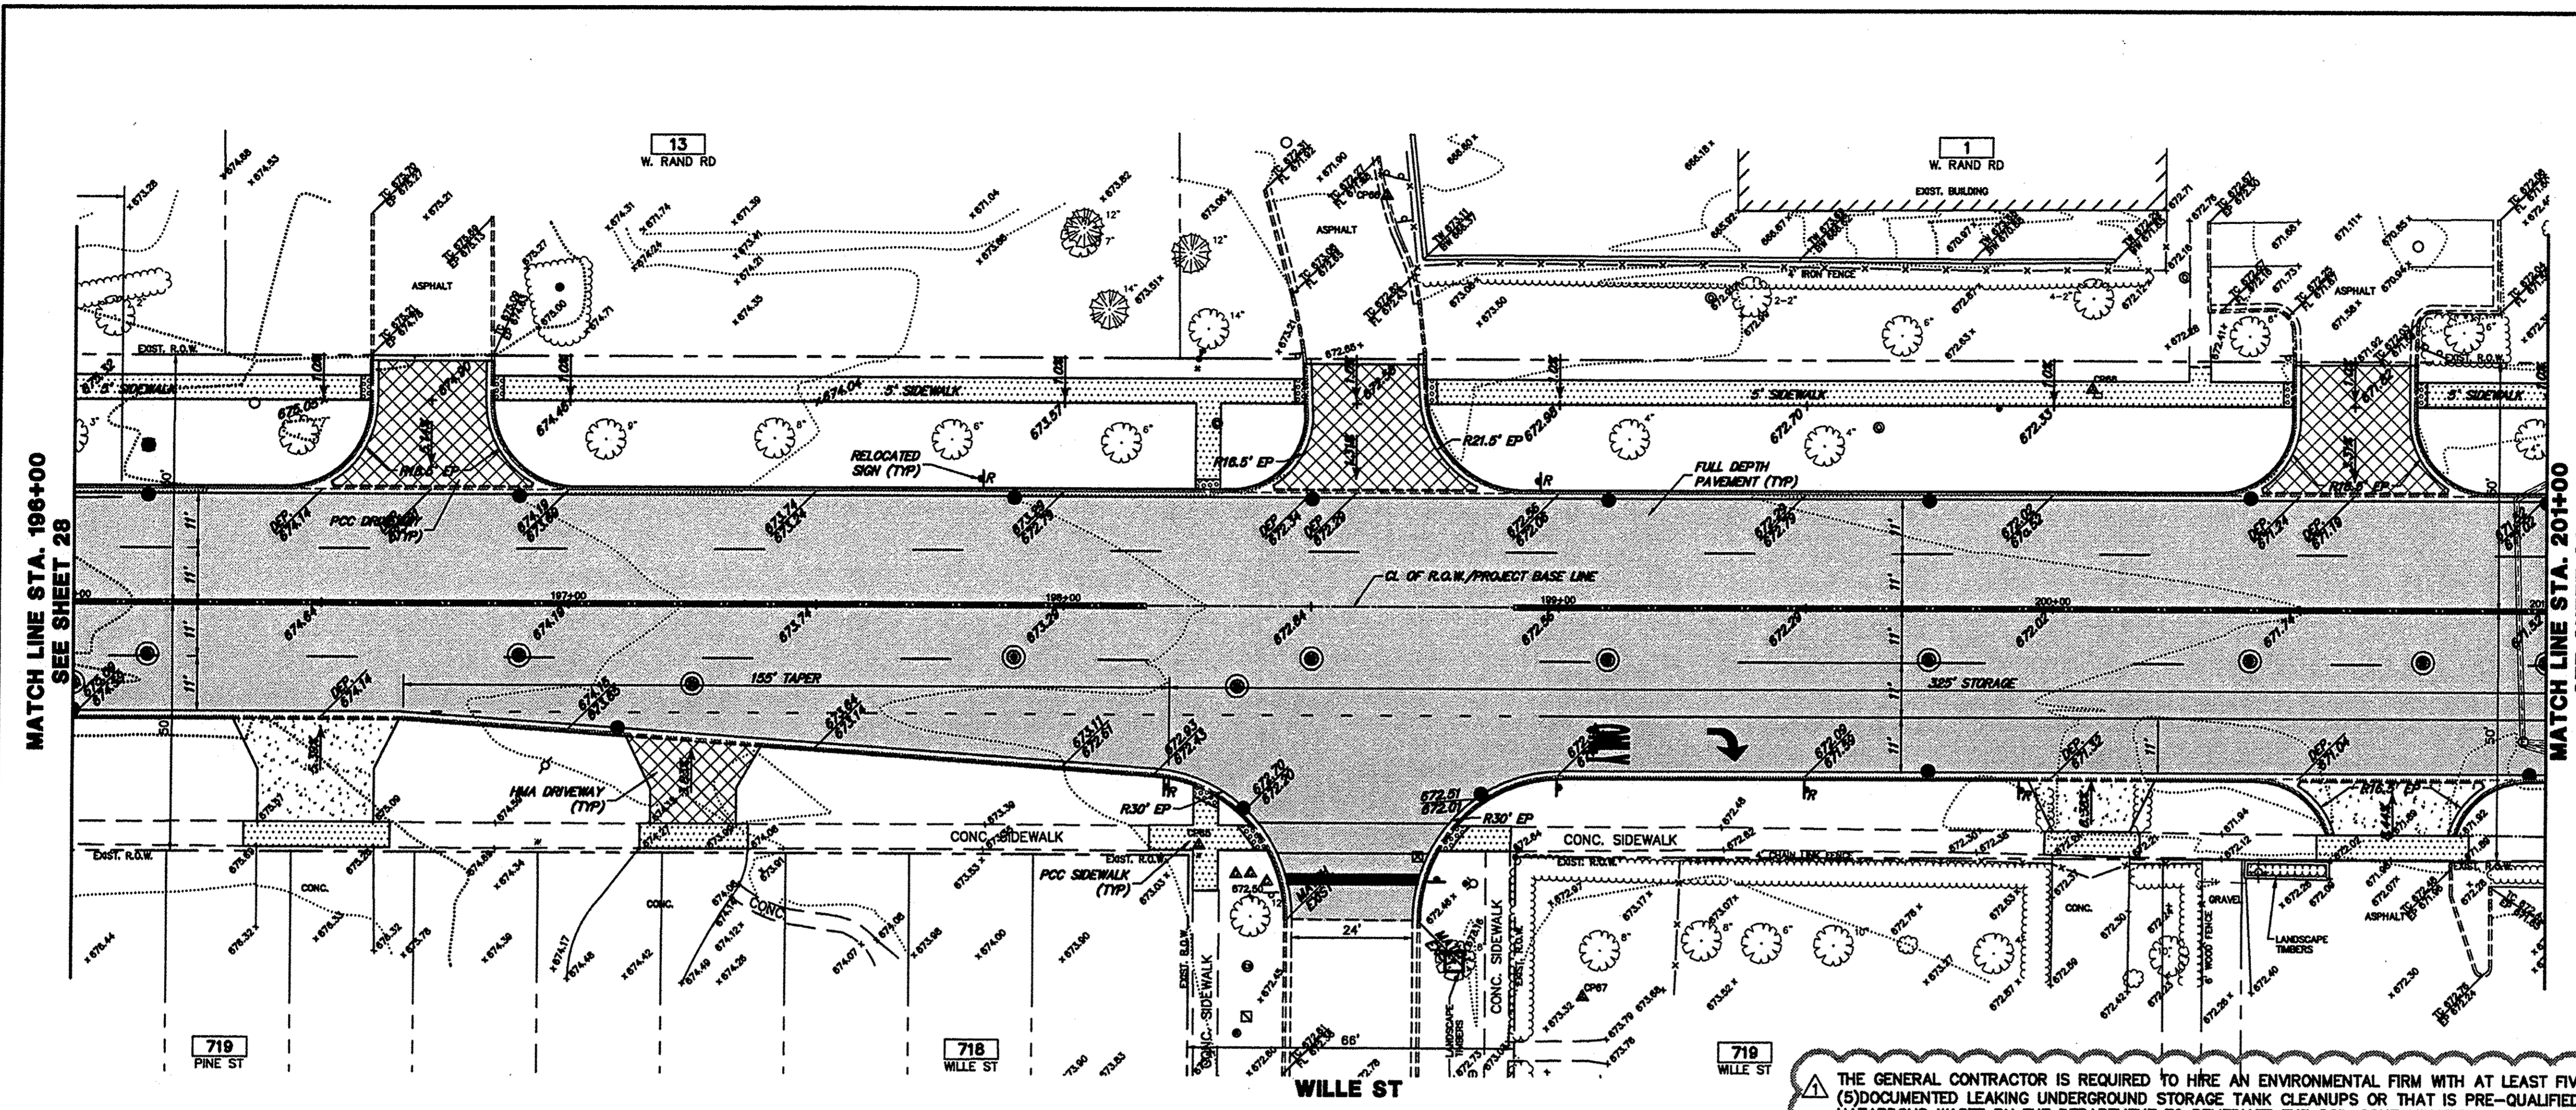

**WEST KENSINGTON ROAD**

THE GENERAL CONTRACTOR IS REQUIRED TO HIRE AN ENVIRONMENTAL FIRM WITH AT LEAST FIVE (5) DOCUMENTED LEAKING UNDERGROUND STORAGE TANK CLEANUPS OR THAT IS PRE-QUALIFIED IN HAZARDOUS WASTE BY THE DEPARTMENT TO REMEDIATE THE SOIL CONTAMINATION AND FOR WORKER PROTECTION.

ANY WASTE GENERATED AS A SPECIAL WASTE OR A WASTE NOT CERTIFIED AS A NON-SPECIAL WASTE FROM THE PROJECT SHOULD BE MANIFESTED OFF-SITE USING THE GENERATOR NUMBER ASSOCIATED WITH COOK COUNTY. THE GENERATOR NUMBER FOR COOK COUNTY IS 0318995023.

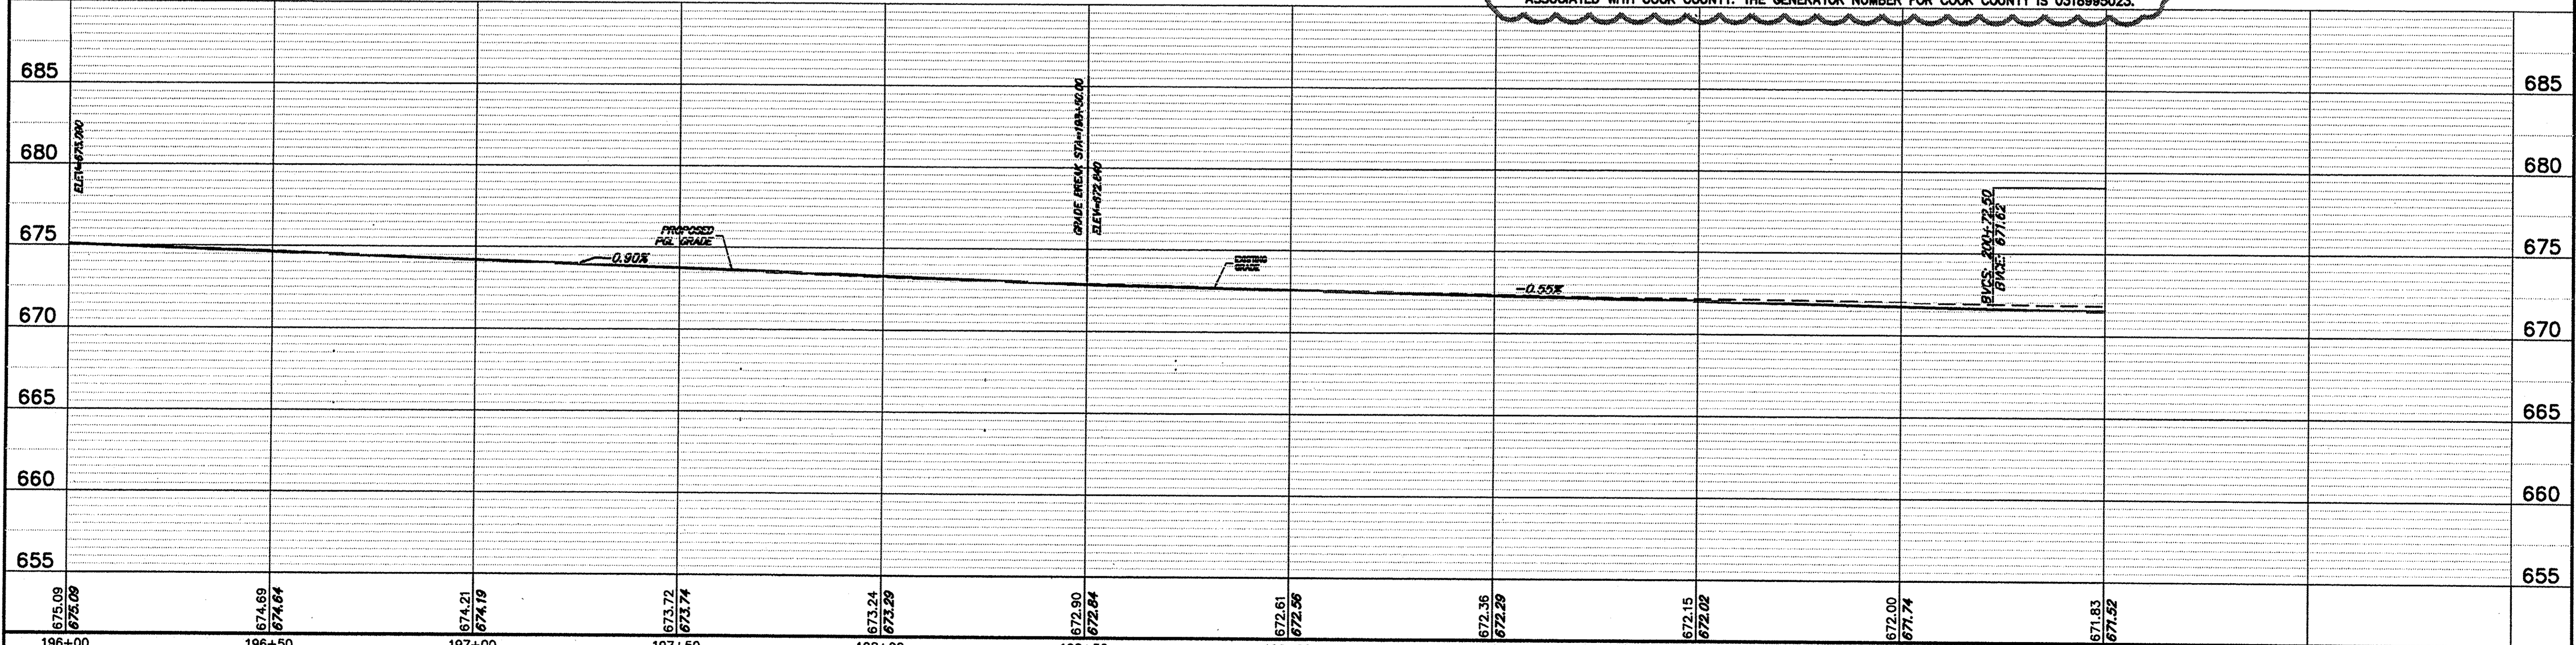

FILE NAME = 4185.800-PR3.dwg	USER NAME = PAUL SWATEK	DESIGNED - BVS	REVISED - 12/18/12	<b>STATE OF ILLINOIS DEPARTMENT OF TRANSPORTATION</b>	<b>ROADWAY PLAN &amp; PROFILE - KENSINGTON ROAD KENSINGTON ROAD IMPROVEMENTS</b>	FAU RTE	SECTION	COUNTY	TOTAL SHEETS	SHEET NO.
PLOT SCALE = 1" = .08'	CHECKED - KLB	DRAWN - PJS	REVISED -			1295	09-00154-00-PV	COOK	119	29
PLOT DATE = 10/17/2012	DATE - 10/17/12	CHECKED -	REVISED -			CONTRACT #: 63746				

ILLINOIS FED. AID PROJECT