

LEGEND:


- HMA PAVEMENT (SEE TYPICAL SECTION)
- HMA RESURFACING (SEE TYPICAL SECTION)
- PCC SIDEWALK (SEE TYPICAL SECTION)
- HMA BIKE PATH (SEE TYPICAL SECTION)
- PCC DRIVEWAY (SEE TYPICAL SECTION)
- HMA DRIVEWAY (SEE TYPICAL SECTION)
- PAVEMENT PATCH (SEE DETAIL)
- B6.12 CURB & GUTTER - REGULAR
- B6.12 CURB & GUTTER - DEPRESSED
- DETECTABLE WARNING
- PROPOSED SIGN
- PROPOSED MAIL BOX
- PROPOSED POWER/LIGHT POLE
- STREET ADDRESS

NOTE:
WHEN PAVEMENT WIDENING IS LESS THAN 6' WIDE,
PCC BASE COURSE 9" SHALL BE USED.

⚠ THE GENERAL CONTRACTOR IS REQUIRED TO HIRE AN ENVIRONMENTAL FIRM WITH AT LEAST FIVE (5) DOCUMENTED LEAKING UNDERGROUND STORAGE TANK CLEANUPS OR THAT IS PRE-QUALIFIED IN HAZARDOUS WASTE BY THE DEPARTMENT TO REMEDIATE THE SOIL CONTAMINATION AND FOR WORKER PROTECTION.

ANY WASTE GENERATED AS A SPECIAL WASTE OR A WASTE NOT CERTIFIED AS A NON-SPECIAL WASTE FROM THE PROJECT SHOULD BE MANIFESTED OFF-SITE USING THE GENERATOR NUMBER ASSOCIATED WITH COOK COUNTY. THE GENERATOR NUMBER FOR COOK COUNTY IS 0318995023.

WEST KENSINGTON ROAD

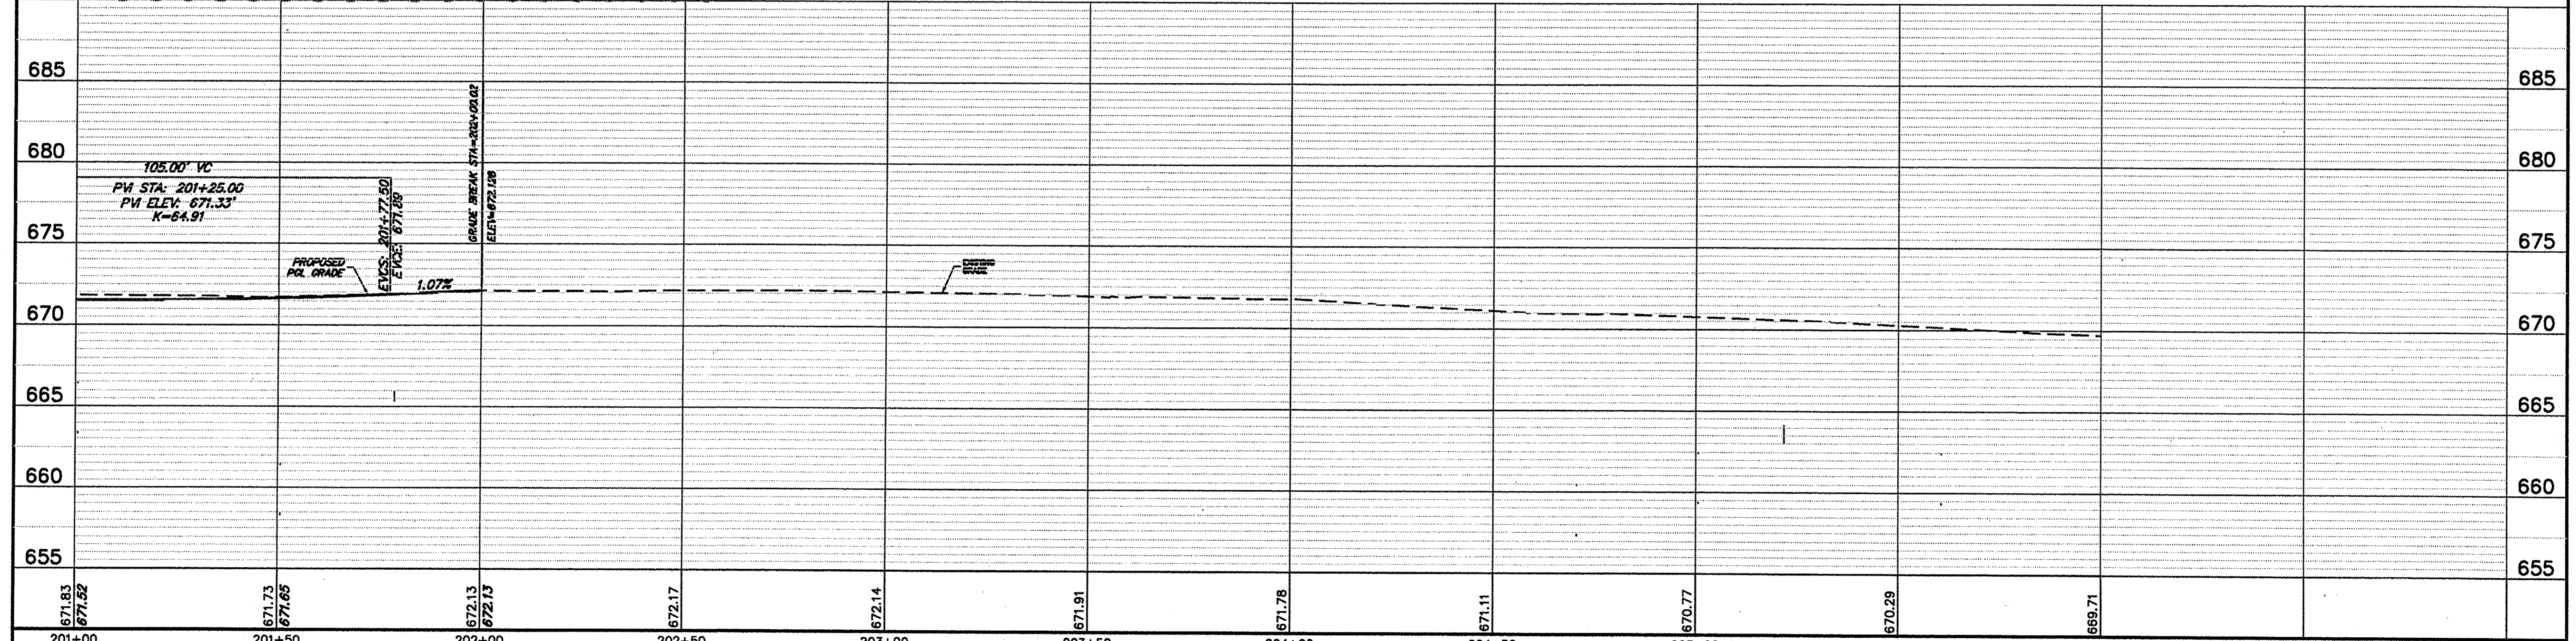

FILE NAME = 4185.800-PR3.dwg	USER NAME = PAUL SWATEK	DESIGNED - BVS	REVISED - 12/18/12	STATE OF ILLINOIS DEPARTMENT OF TRANSPORTATION	ROADWAY PLAN & PROFILE - KENSINGTON ROAD KENSINGTON ROAD IMPROVEMENTS	FAU RTE	SECTION	COUNTY	TOTAL SHEETS	SHEET NO.	
	PLOT SCALE = 1" = .08'	DRAWN - PJS	REVISED -			1295	09-00154-00-PV	COOK	119	30	
	PLOT DATE = 10/17/2012	CHECKED - KLB	REVISED -			SCALE 1"=20'		SHEET NO. OF SHEETS		STA 201+00 TO STA. 206+00	
		DATE - 10/17/12	REVISED -			CONTRACT #		63746		ILLINOIS FED. AID PROJECT	