
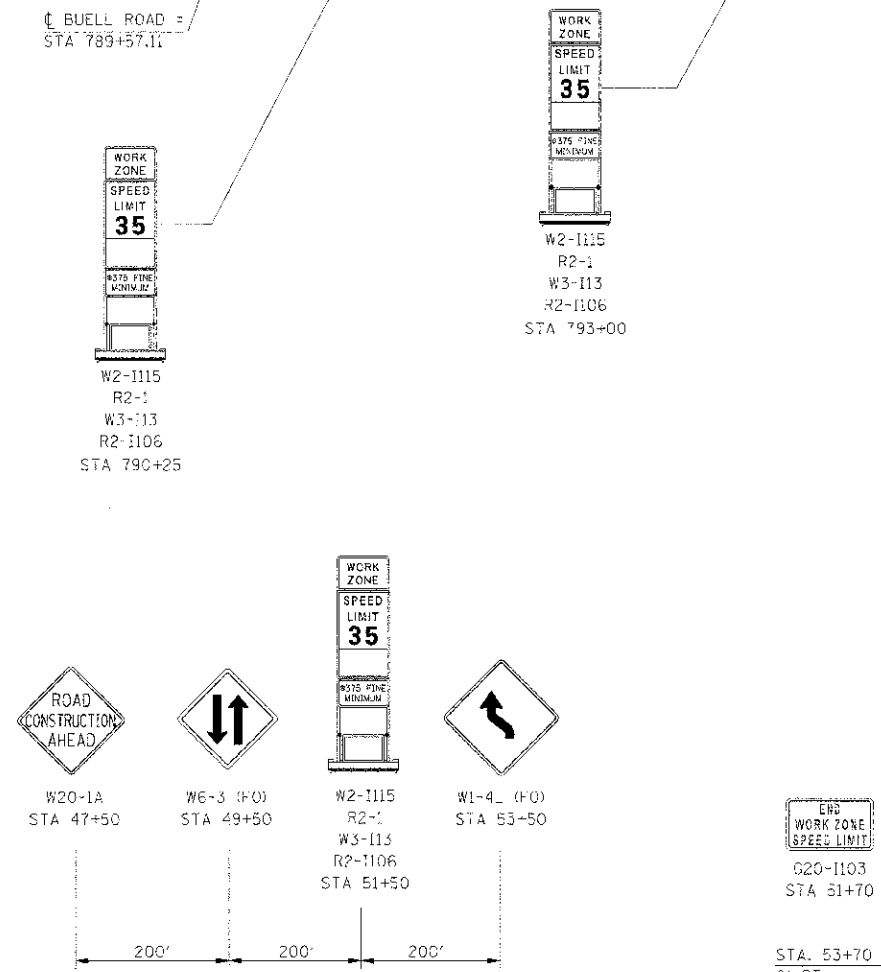
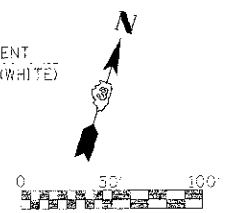


STATE	SECTION	COUNTY	TOTAL SHEETS	SHEET NO.
ILL.	(1-1) R	KENDALL	514	216
STATIONING				
FROM STA. 787+00			TO STA. 801+00	
FED. ROAD DIST. NO. ILLINOIS FED. AID PROJECT				

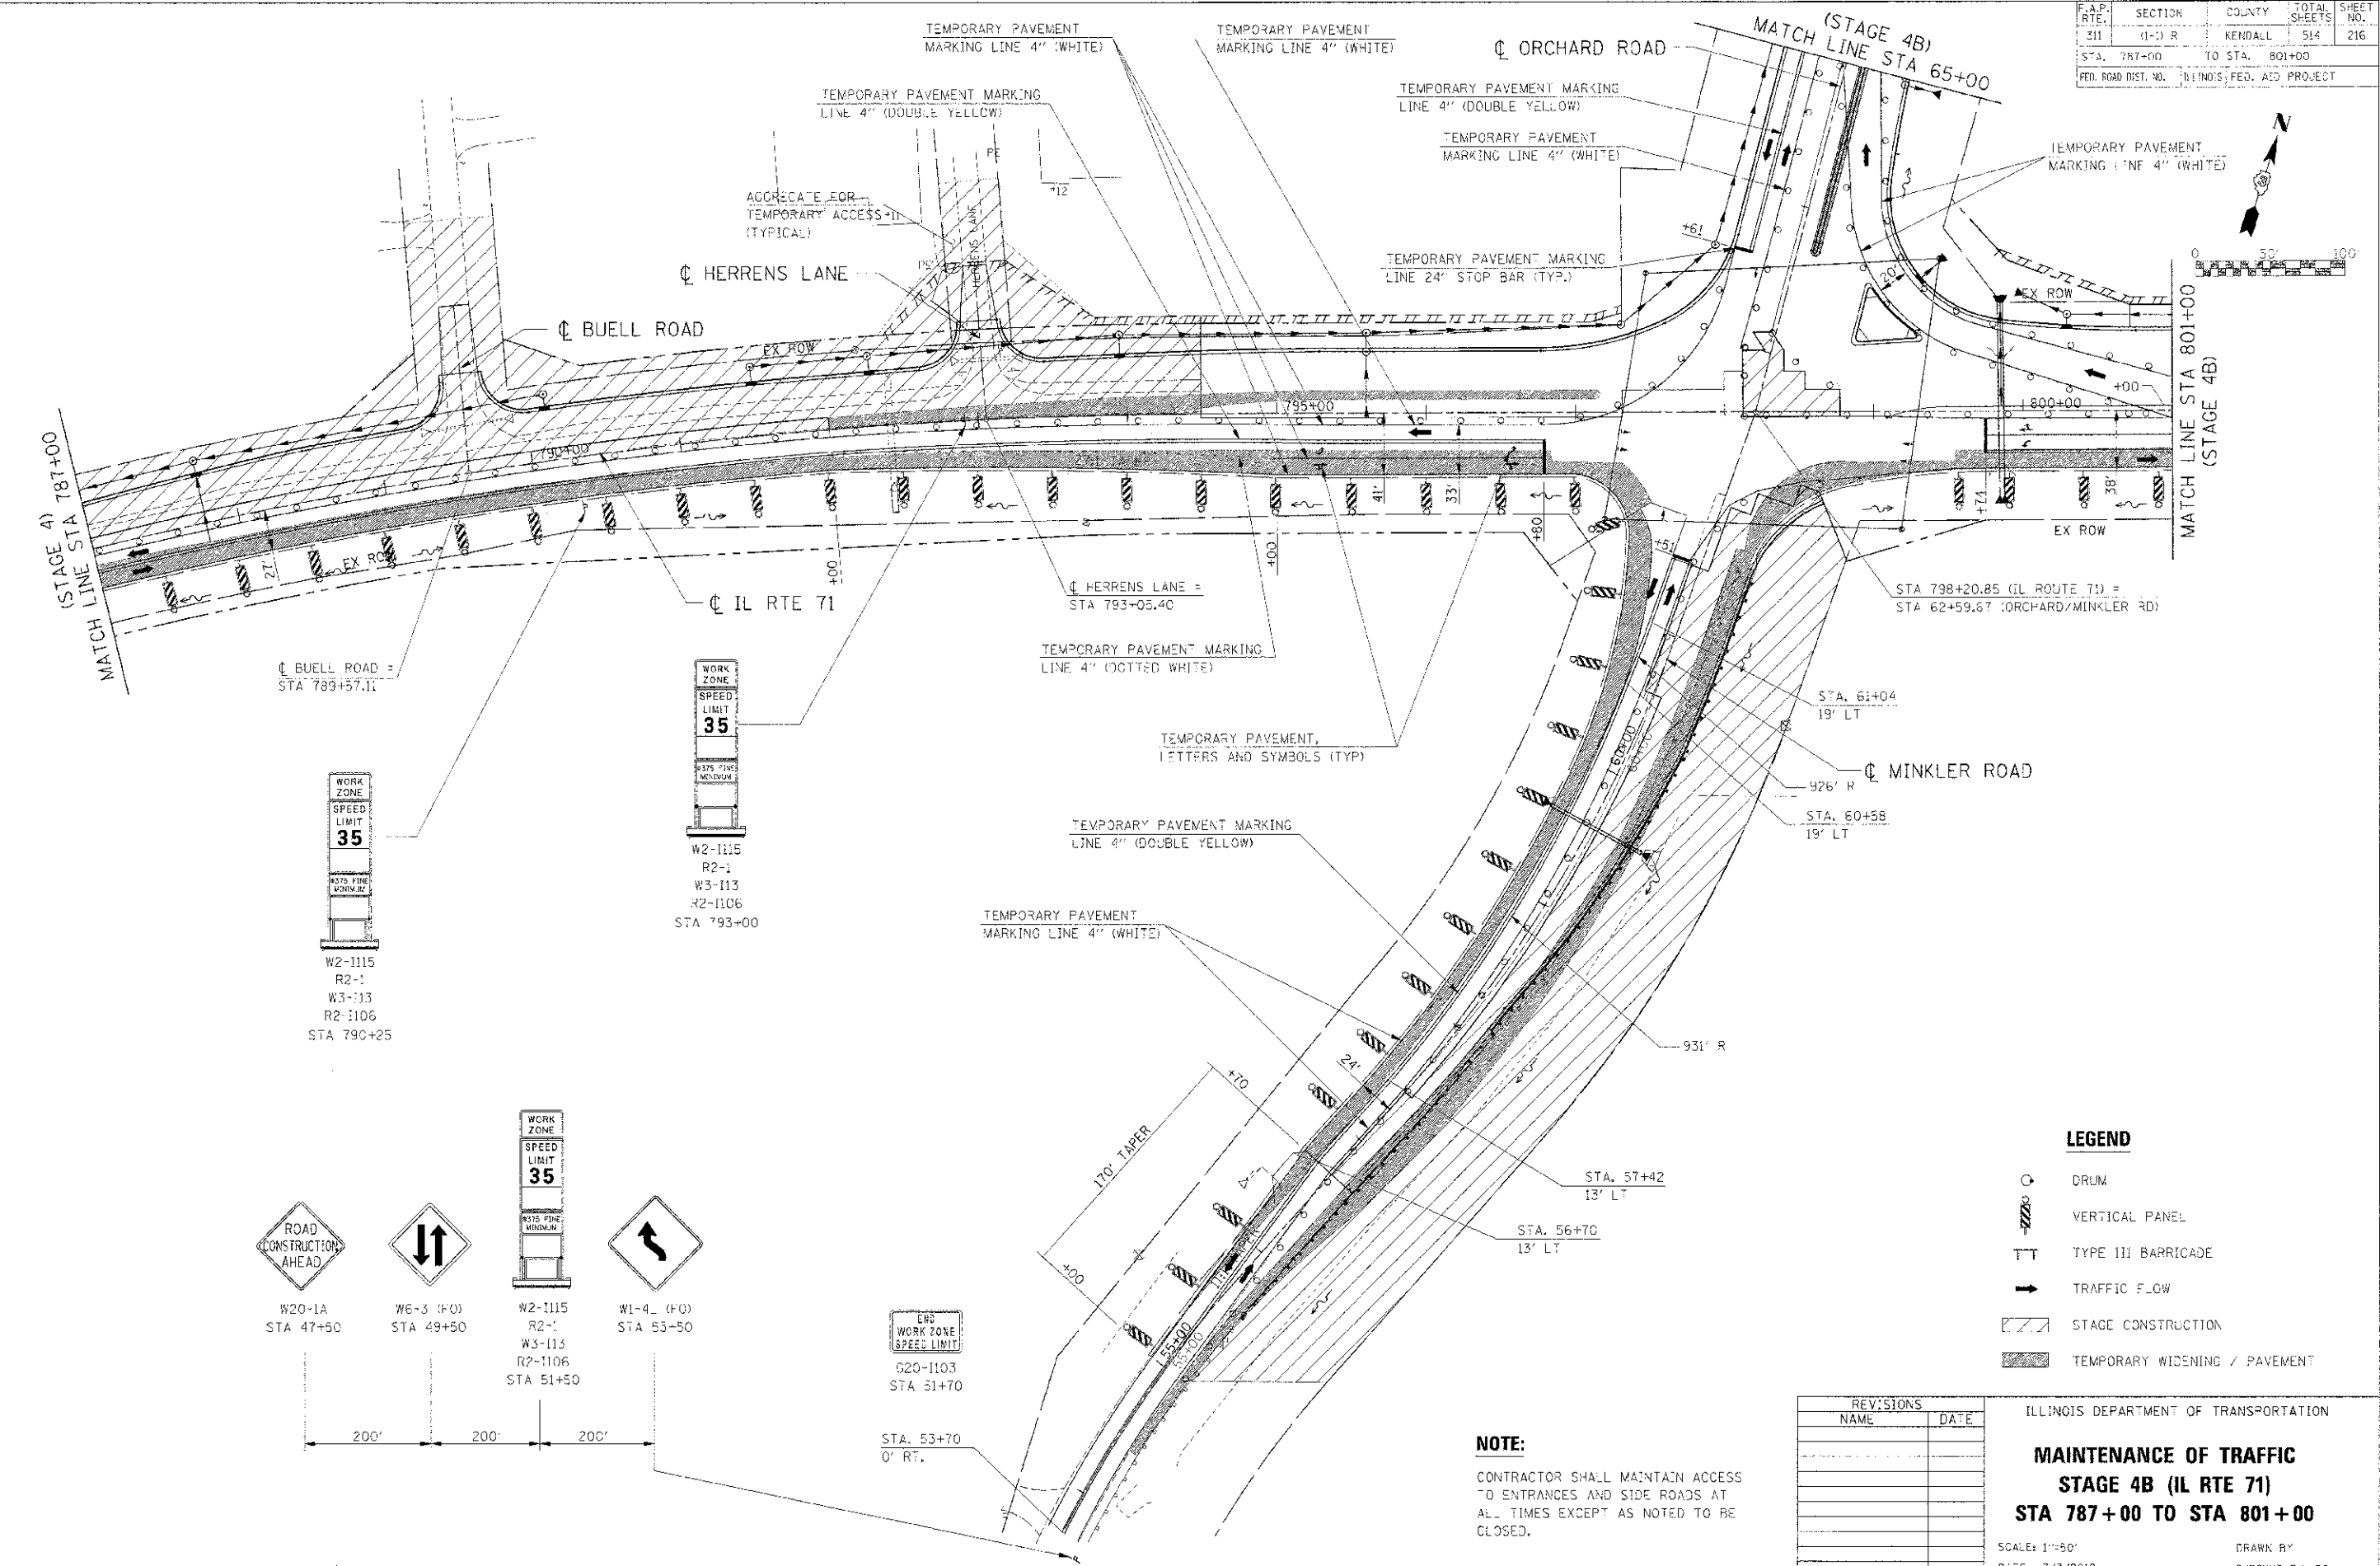

LEGEND

- DRUM
- VERTICAL PANEL
- TYPE III BARRICADE
- TRAFFIC FLOW
- STAGE CONSTRUCTION
- TEMPORARY WIDENING / PAVEMENT

NOTE:
CONTRACTOR SHALL MAINTAIN ACCESS TO ENTRANCES AND SIDE ROADS AT ALL TIMES EXCEPT AS NOTED TO BE CLOSED.

REVISIONS	
NAME	DATE

ILLINOIS DEPARTMENT OF TRANSPORTATION
MAINTENANCE OF TRAFFIC
STAGE 4B (IL RTE 71)
STA 787+00 TO STA 801+00
SCALE: 1"=50'
DATE: 7/3/2012
DRAWN BY: _____
CHECKED BY: _____

IF PROJ. # 66420
 PLOT DATE: 7/3/2012
 FILE NAME: 1 GASB025\CAD\1171.DWG, 44 02.0311