



F.A. RTE.	SECTION	COUNTY	TOTAL SHEET NO.
311	(1-11R)	KENDALL	514 262
STA. 888+00	TO STA. 903+00		
FED. ROAD DIST. NO.	ILLINOIS	FED. AID PROJECT	

LEFT SIDE STORM SEWER PROFILE

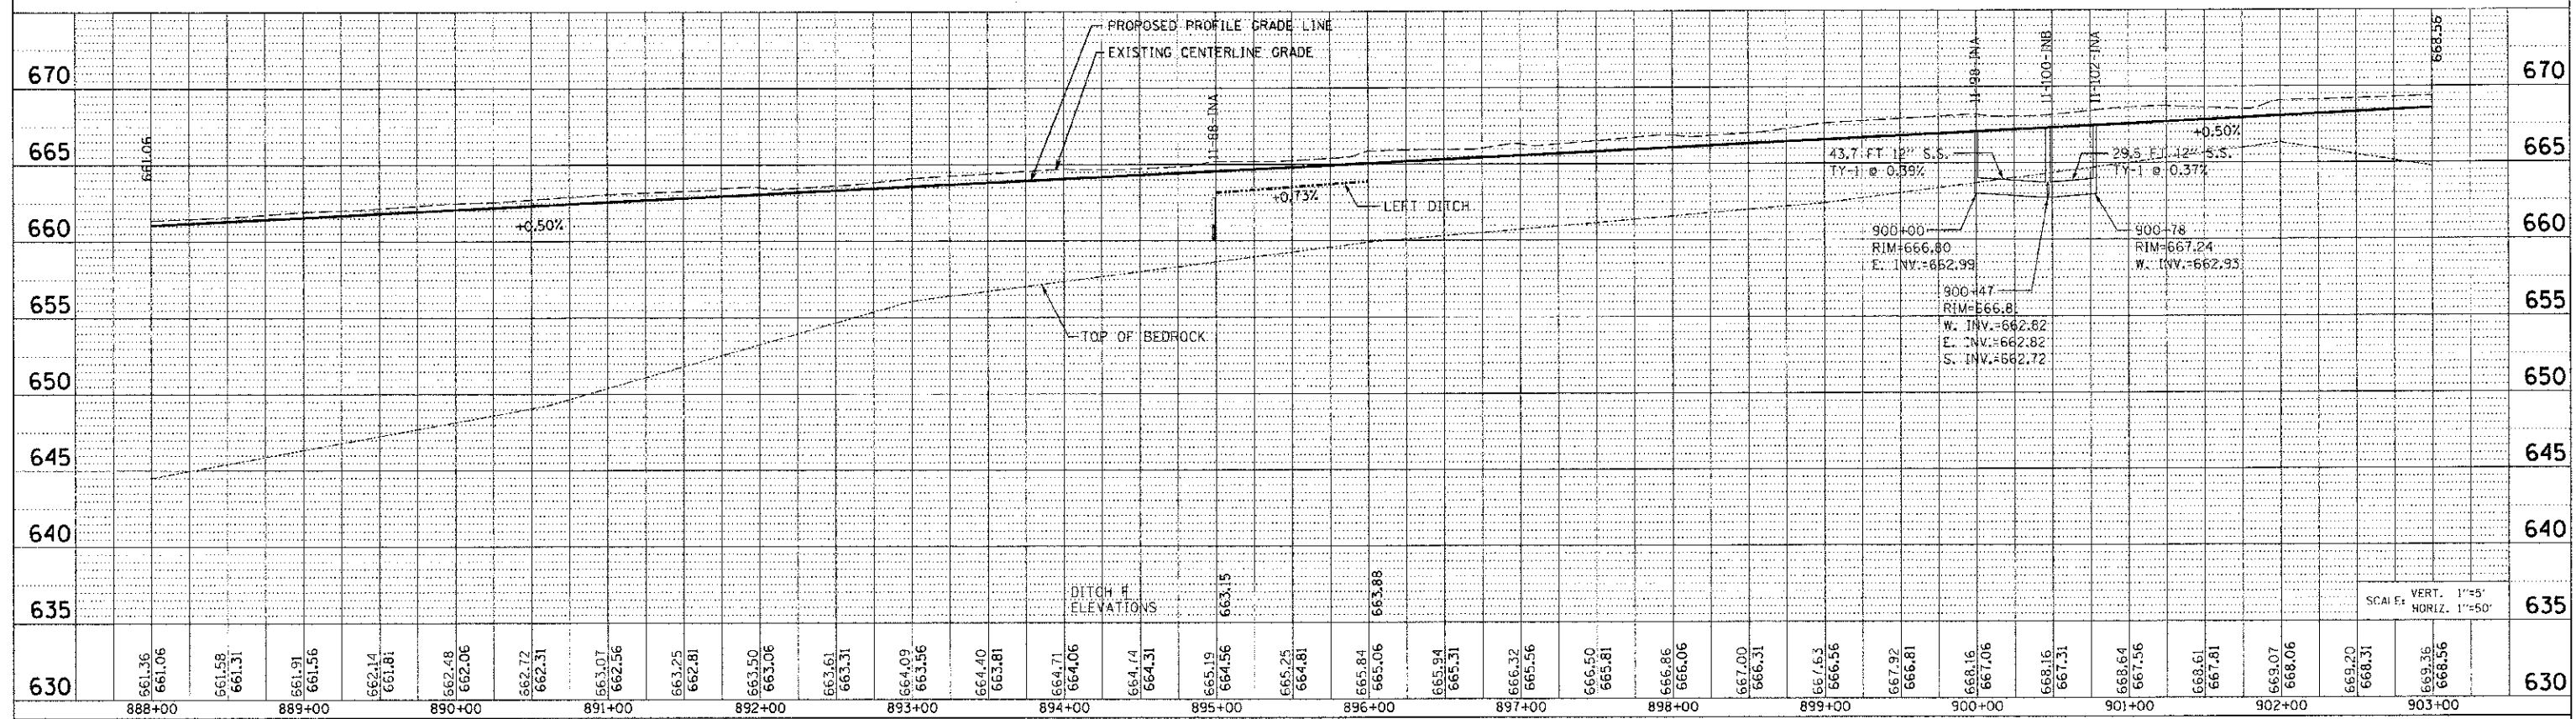

RIGHT SIDE STORM SEWER PROFILE

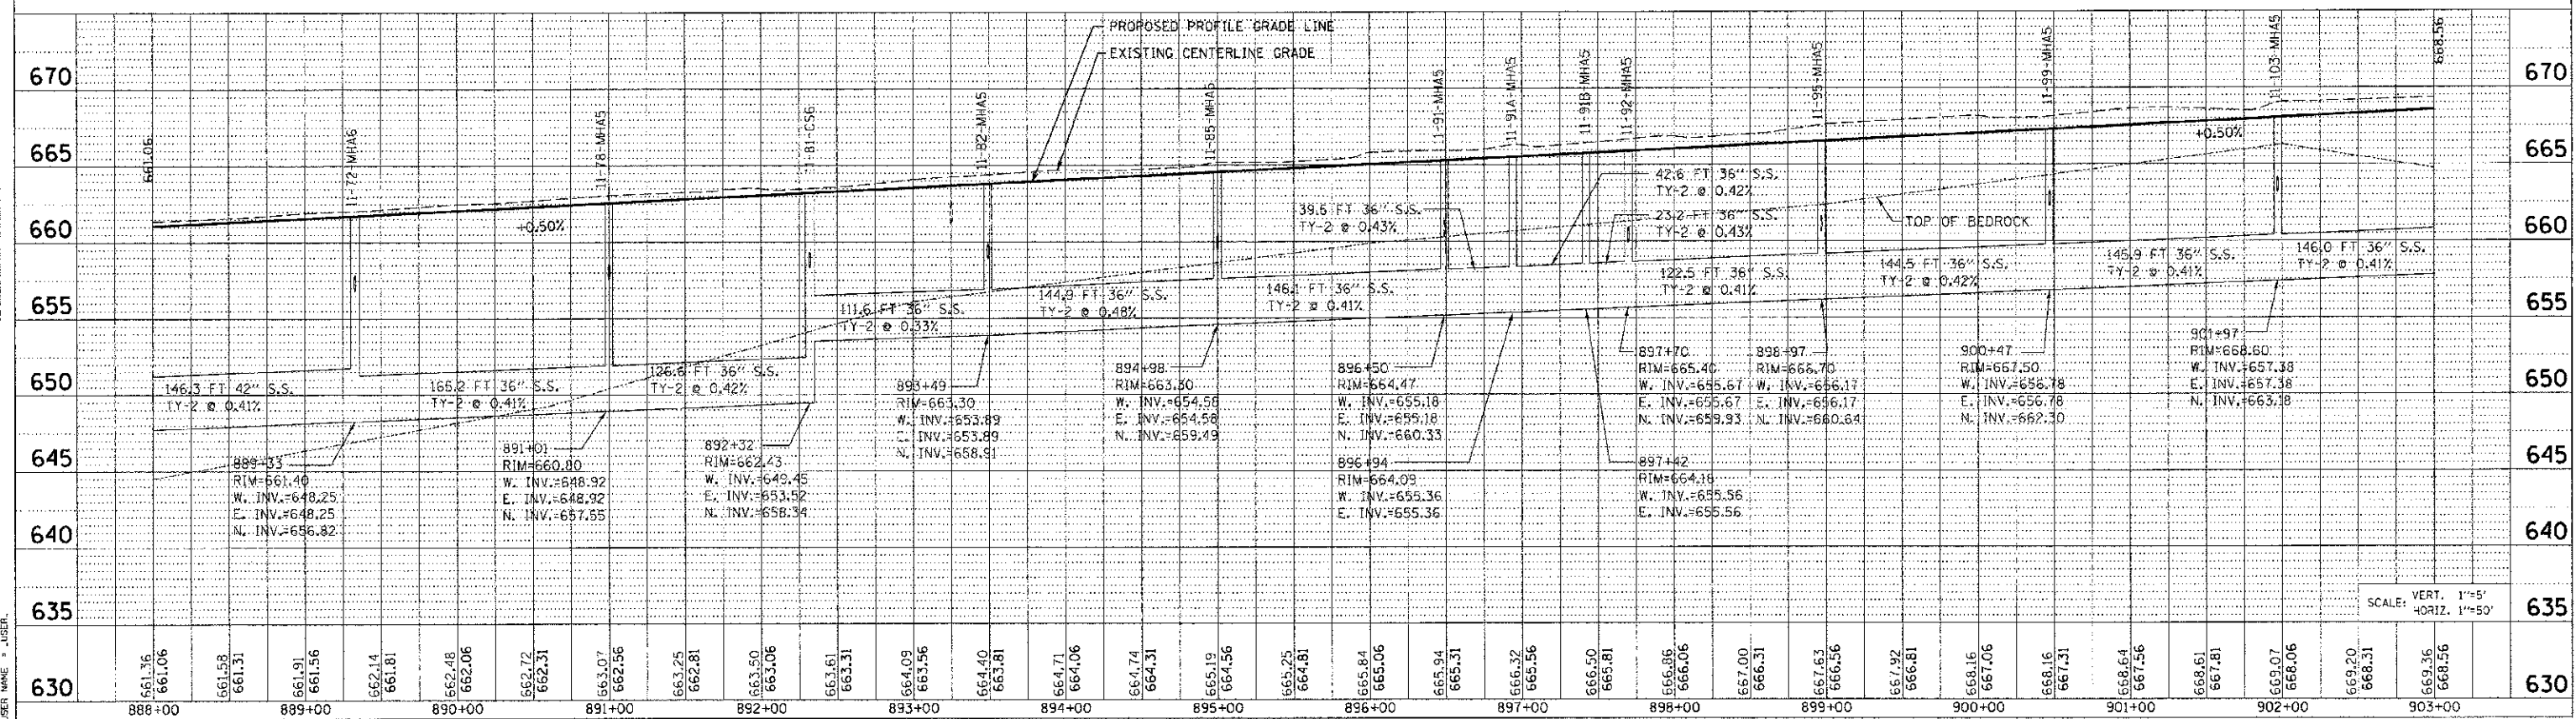





