


DATE: _____ BY: _____
 SURVEYED: _____
 PLOTTED: _____
 NOTE BOOK: _____
 AREA CHECKED: _____

DATE: _____ BY: _____
 SURVEYED: _____
 PLOTTED: _____
 NOTE BOOK: _____
 AREA CHECKED: _____

PLOT DATE = 7/6/2012
 FILE NAME = P:\CADD\11\DOT-DIST\3\Omega\Omega\Phase 1\822+00.00\822+00.00.dwg
 USER NAME = J.ROBERT

F.A. RTE.	SECTION	COUNTY	TOTAL SHEETS	SHEET NO.
311	(1-1)R	KENDALL	514	454
STA. 822+00.00		TO STA. 824+00.00		
FED. ROAD DIST. NO.		ILLINOIS	FED. AID PROJECT	

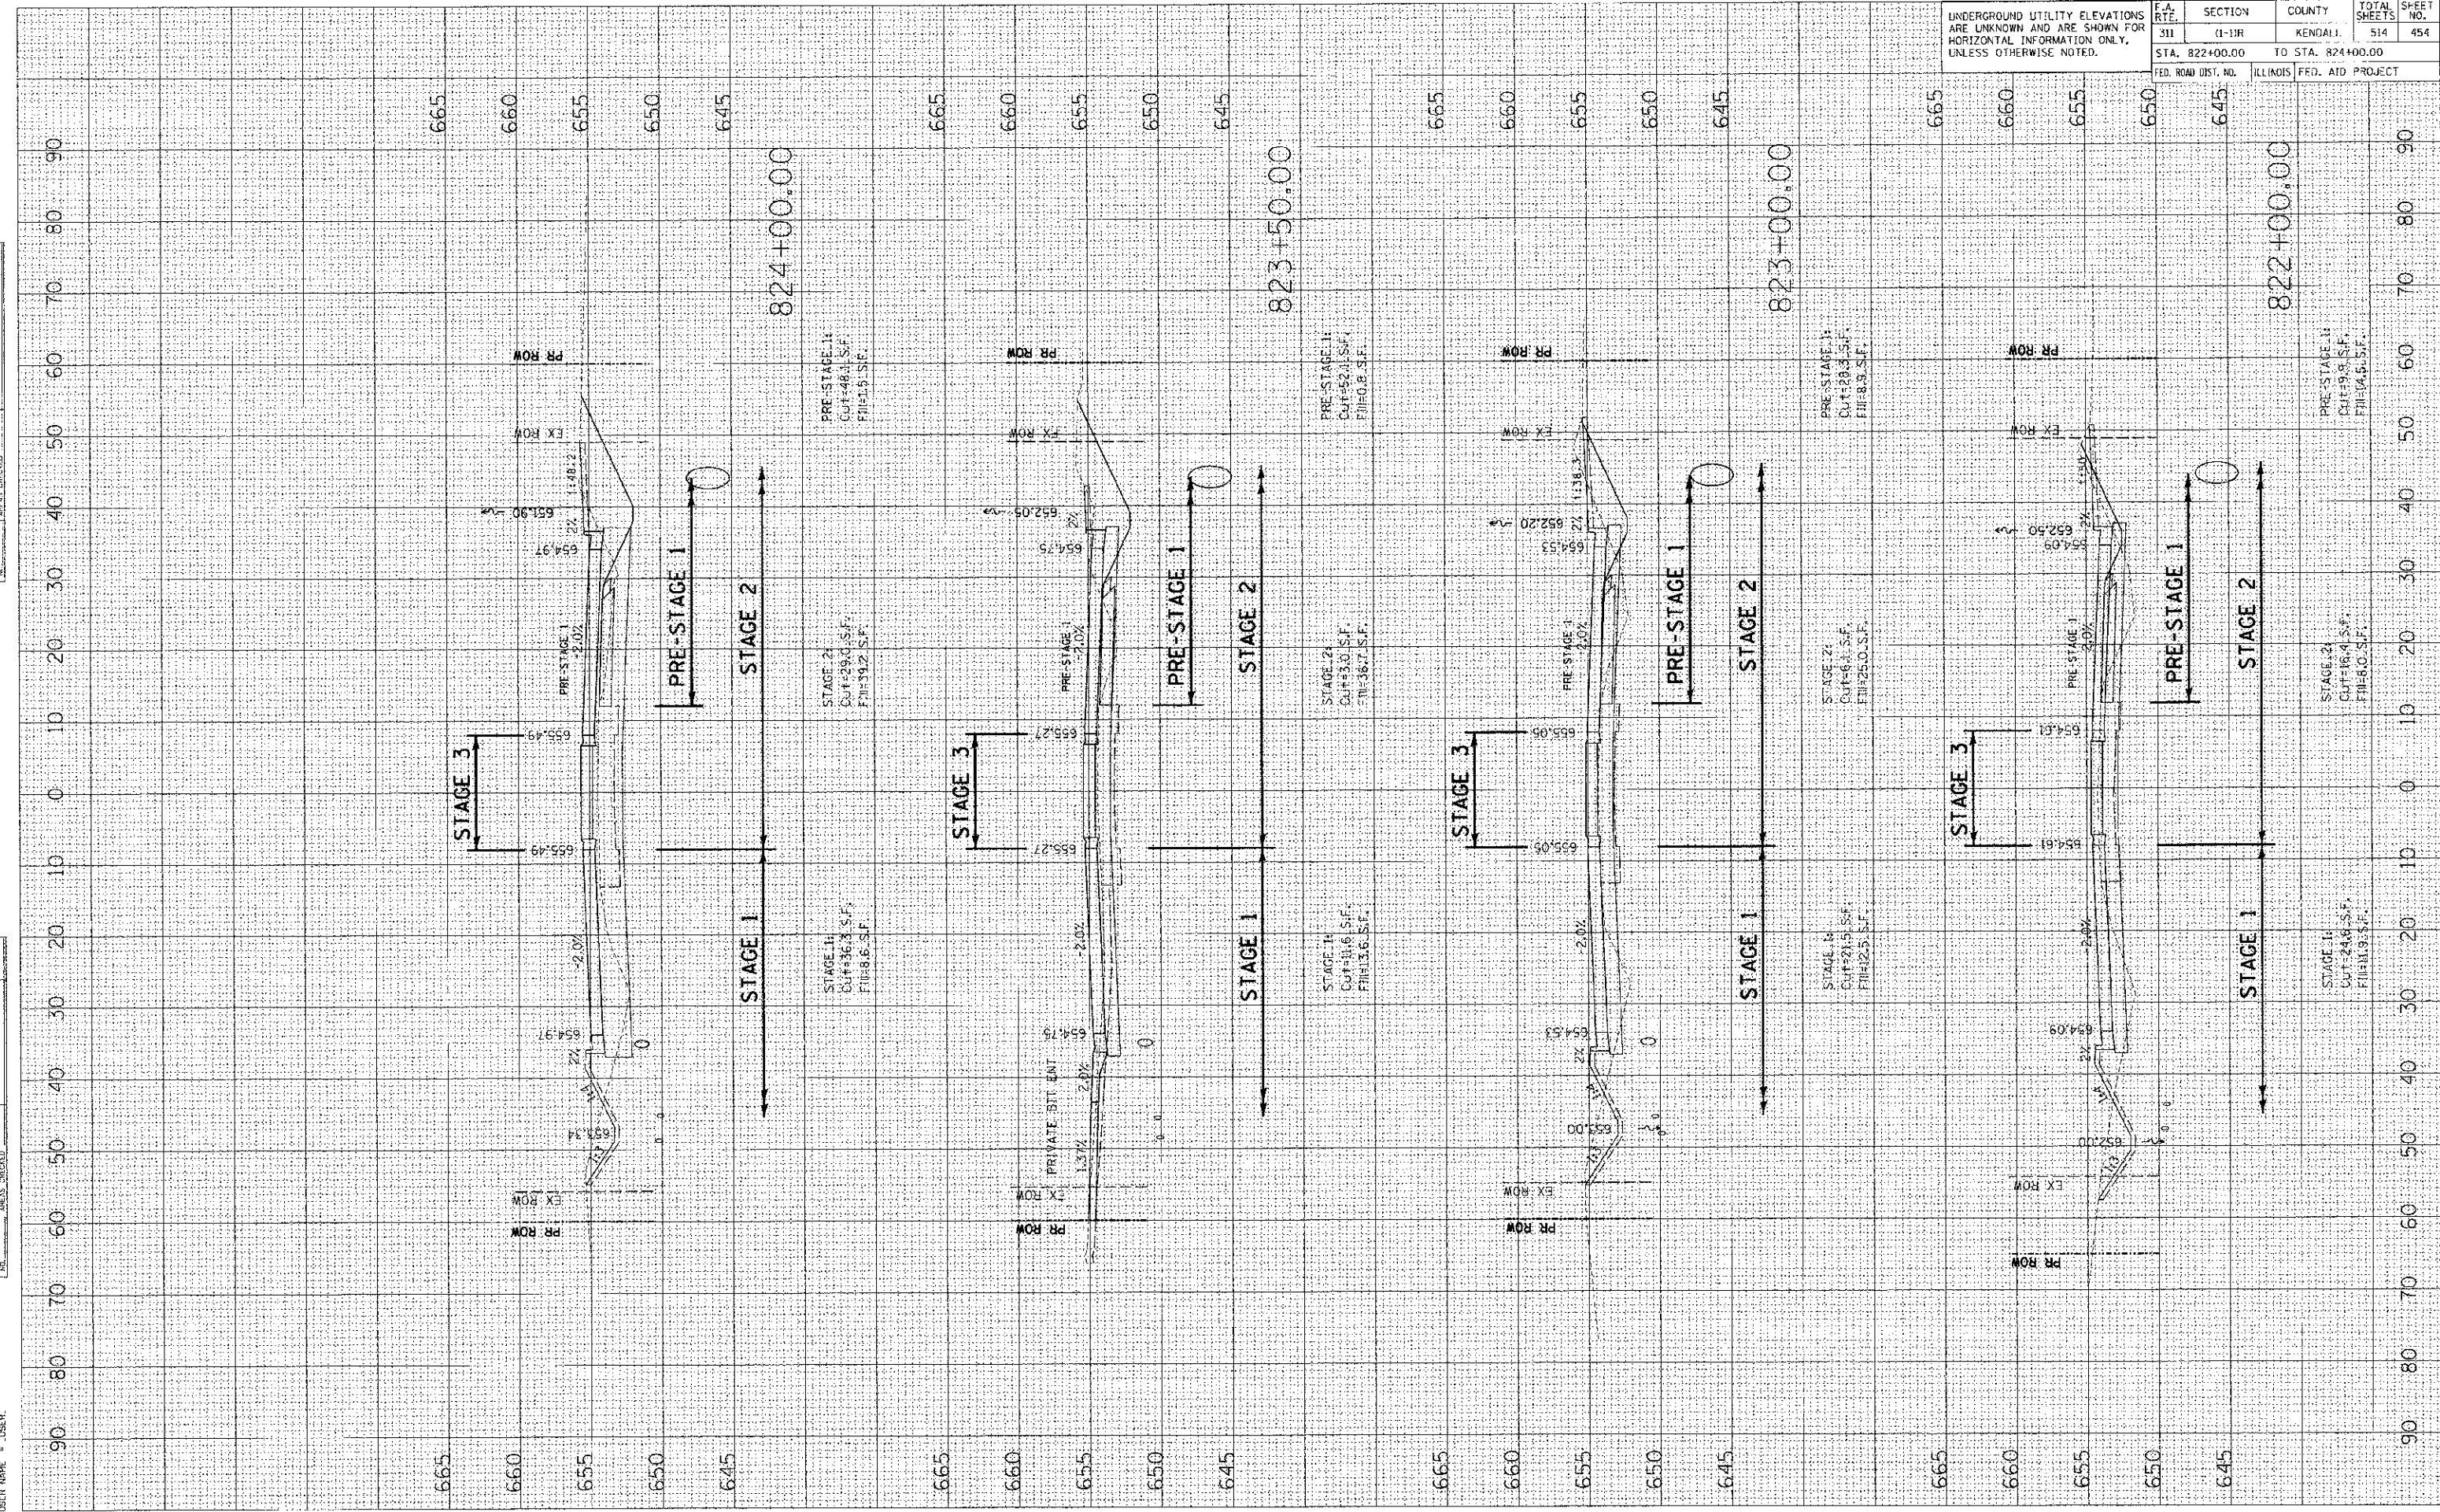

