


ORIGINAL SURVEY	SURVEYED	BY	DATE
NOTE BOOK	PLOTTED		
	TEMPLATE		
	AREAS		
	AREAS CHECKED		

FINAL SURVEY	SURVEYED	BY	DATE
NOTE BOOK	PLOTTED		
	TEMPLATE		
	AREAS		
	AREAS CHECKED		

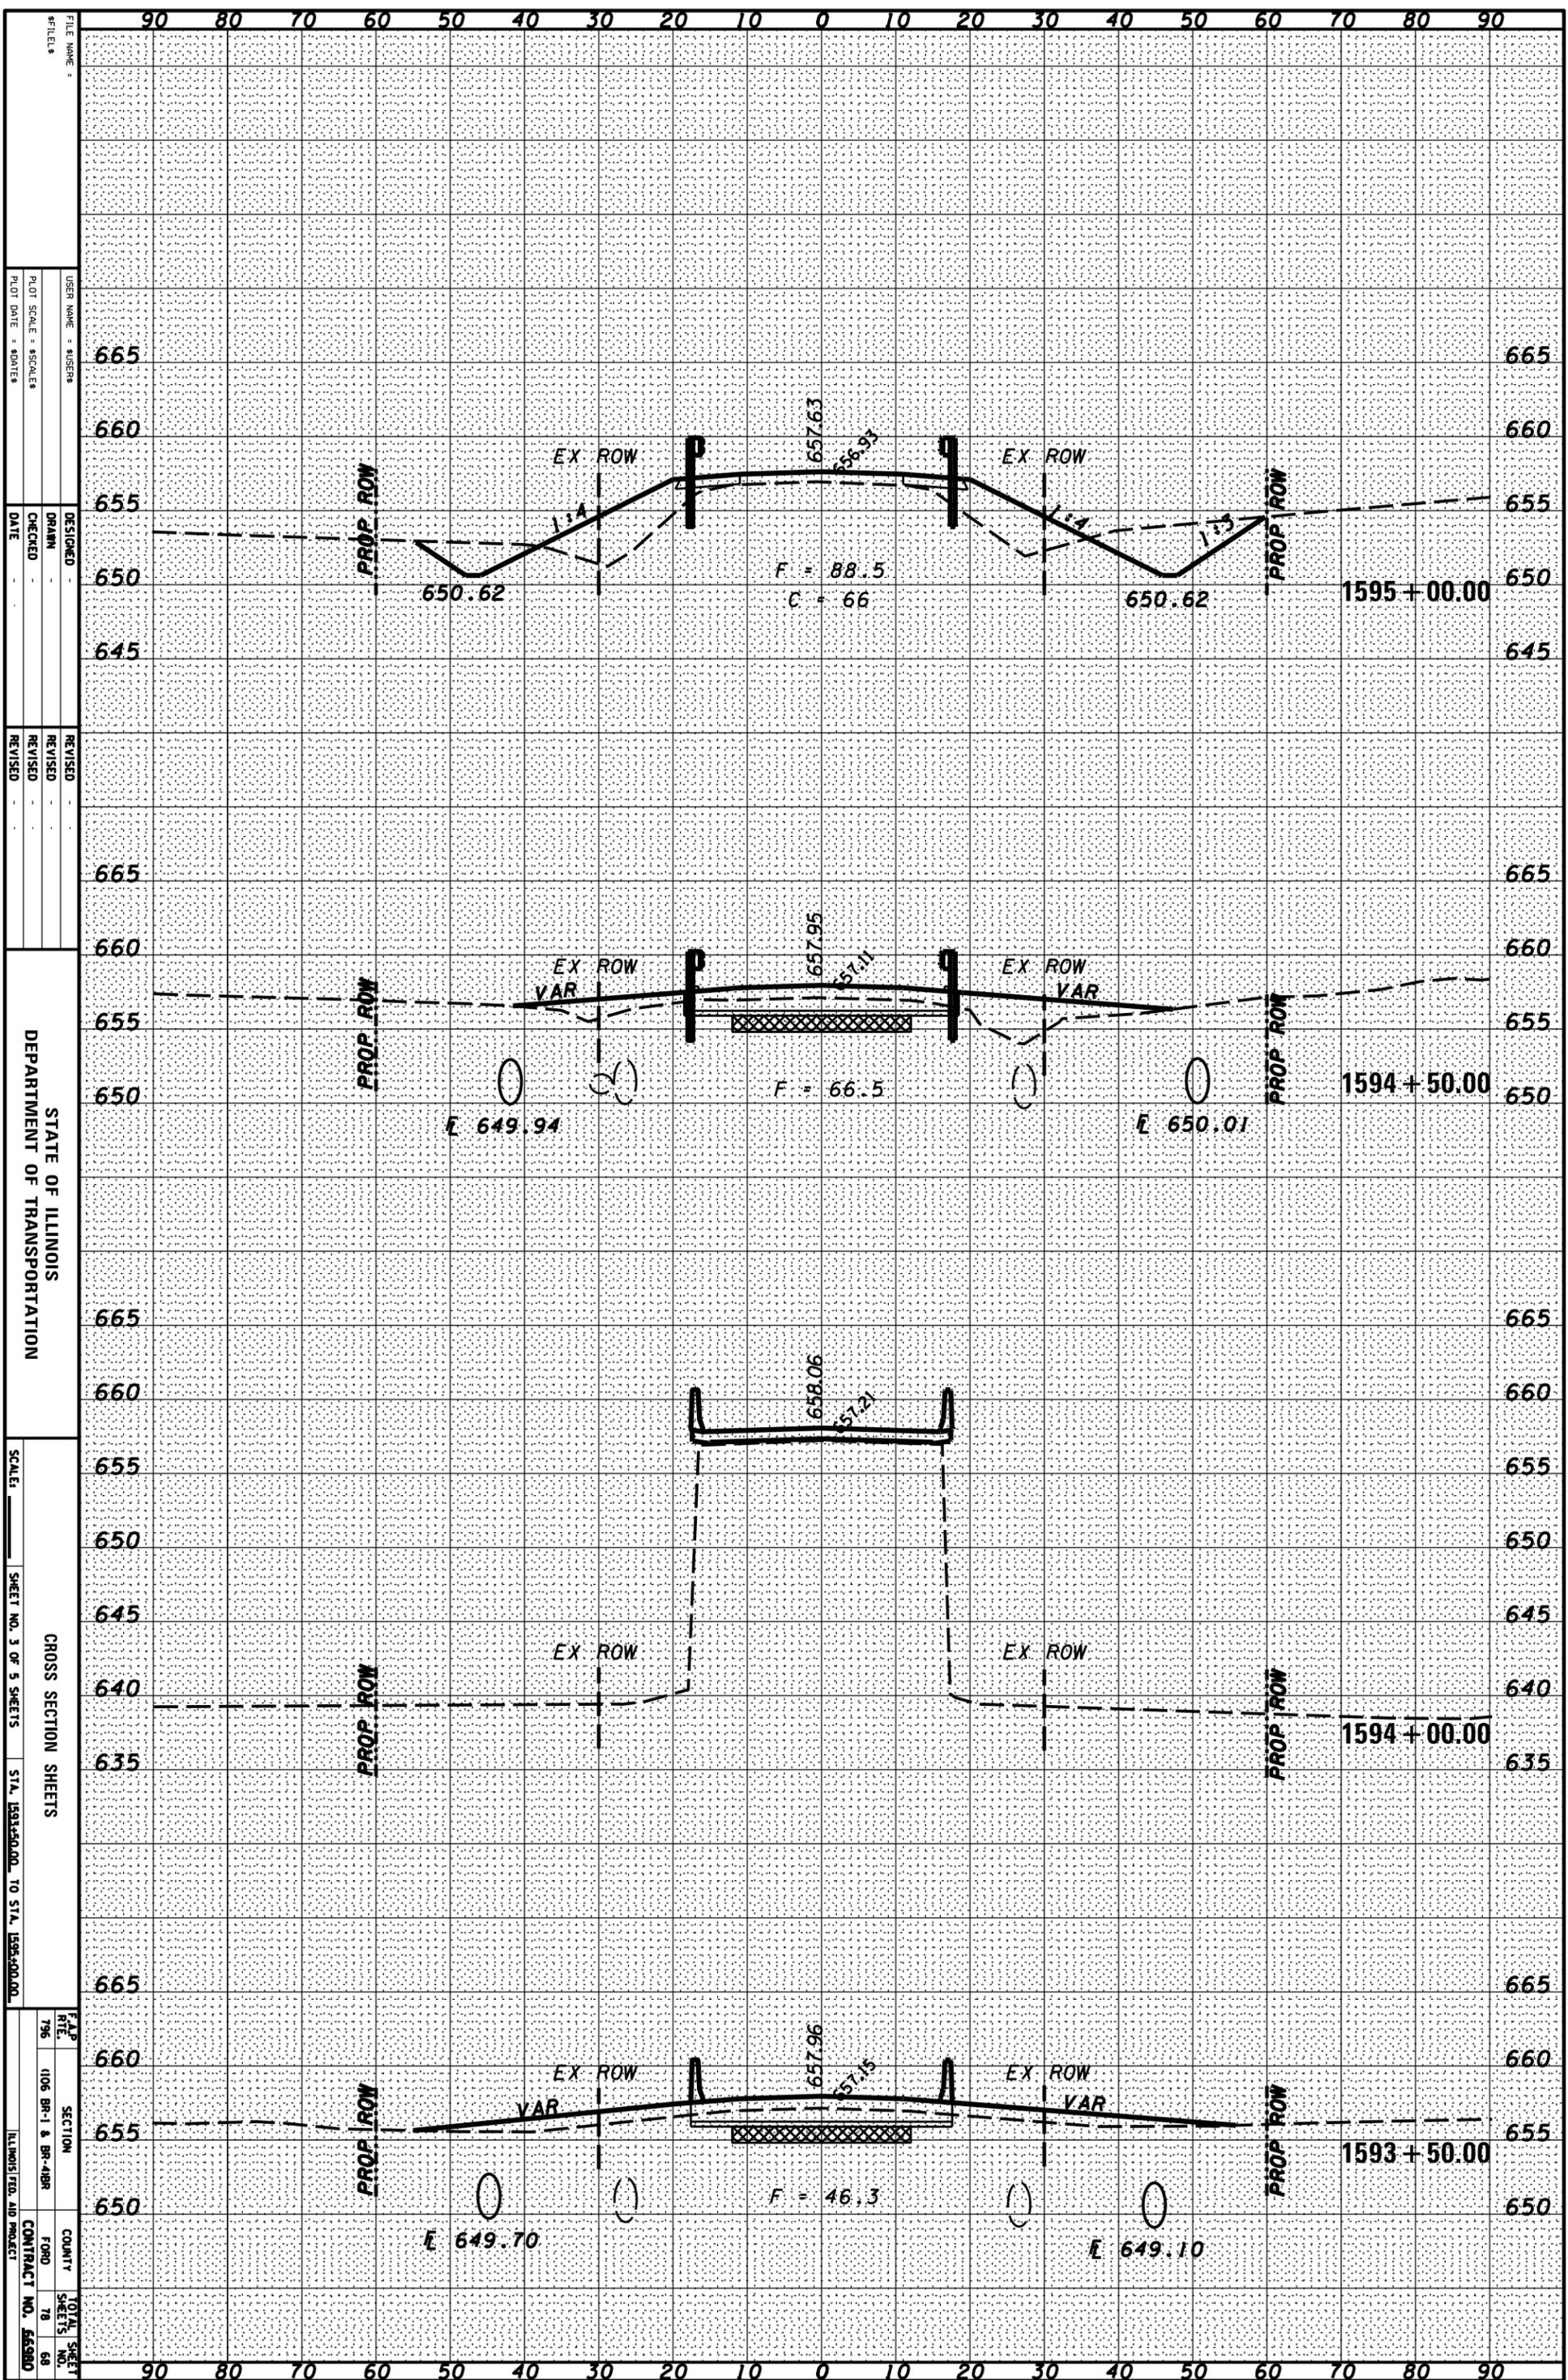

FILE NAME: _____
 DESIGNED: _____
 DRAWN: _____
 CHECKED: _____
 DATE: _____
 REVISIONS: _____
 REVISOR: _____
 REVISION: _____
 REVISION: _____
 DEPARTMENT OF TRANSPORTATION
 SCALE: _____
 SHEET NO. 3 OF 5 SHEETS
 STA. 1593+50.00 TO STA. 1595+00.00
 CROSS SECTION SHEETS
 SECTION: 1006 BR-1 & BR-4BR
 COUNTY: _____
 FORD NO. 78
 ILLINOIS FED. AID PROJECT
 TOTAL SHEET NO. 68

90 80 70 60 50 40 30 20 10 0 10 20 30 40 50 60 70 80 90
 665
 660
 655
 650
 645
 665
 660
 655
 650
 665
 660
 655
 650
 665
 660
 655
 650
 645
 640
 635
 665
 660
 655
 650
 90 80 70 60 50 40 30 20 10 0 10 20 30 40 50 60 70 80 90