


ORIGINAL SURVEY	SURVEYED _____	BY _____	DATE _____
NOTE BOOK	PLOTTED _____		
	TEMPLATE _____		
	AREAS _____		
	AREAS CHECKED _____		

FINAL SURVEY	SURVEYED _____	BY _____	DATE _____
NOTE BOOK	PLOTTED _____		
	TEMPLATE _____		
	AREAS _____		
	AREAS CHECKED _____		

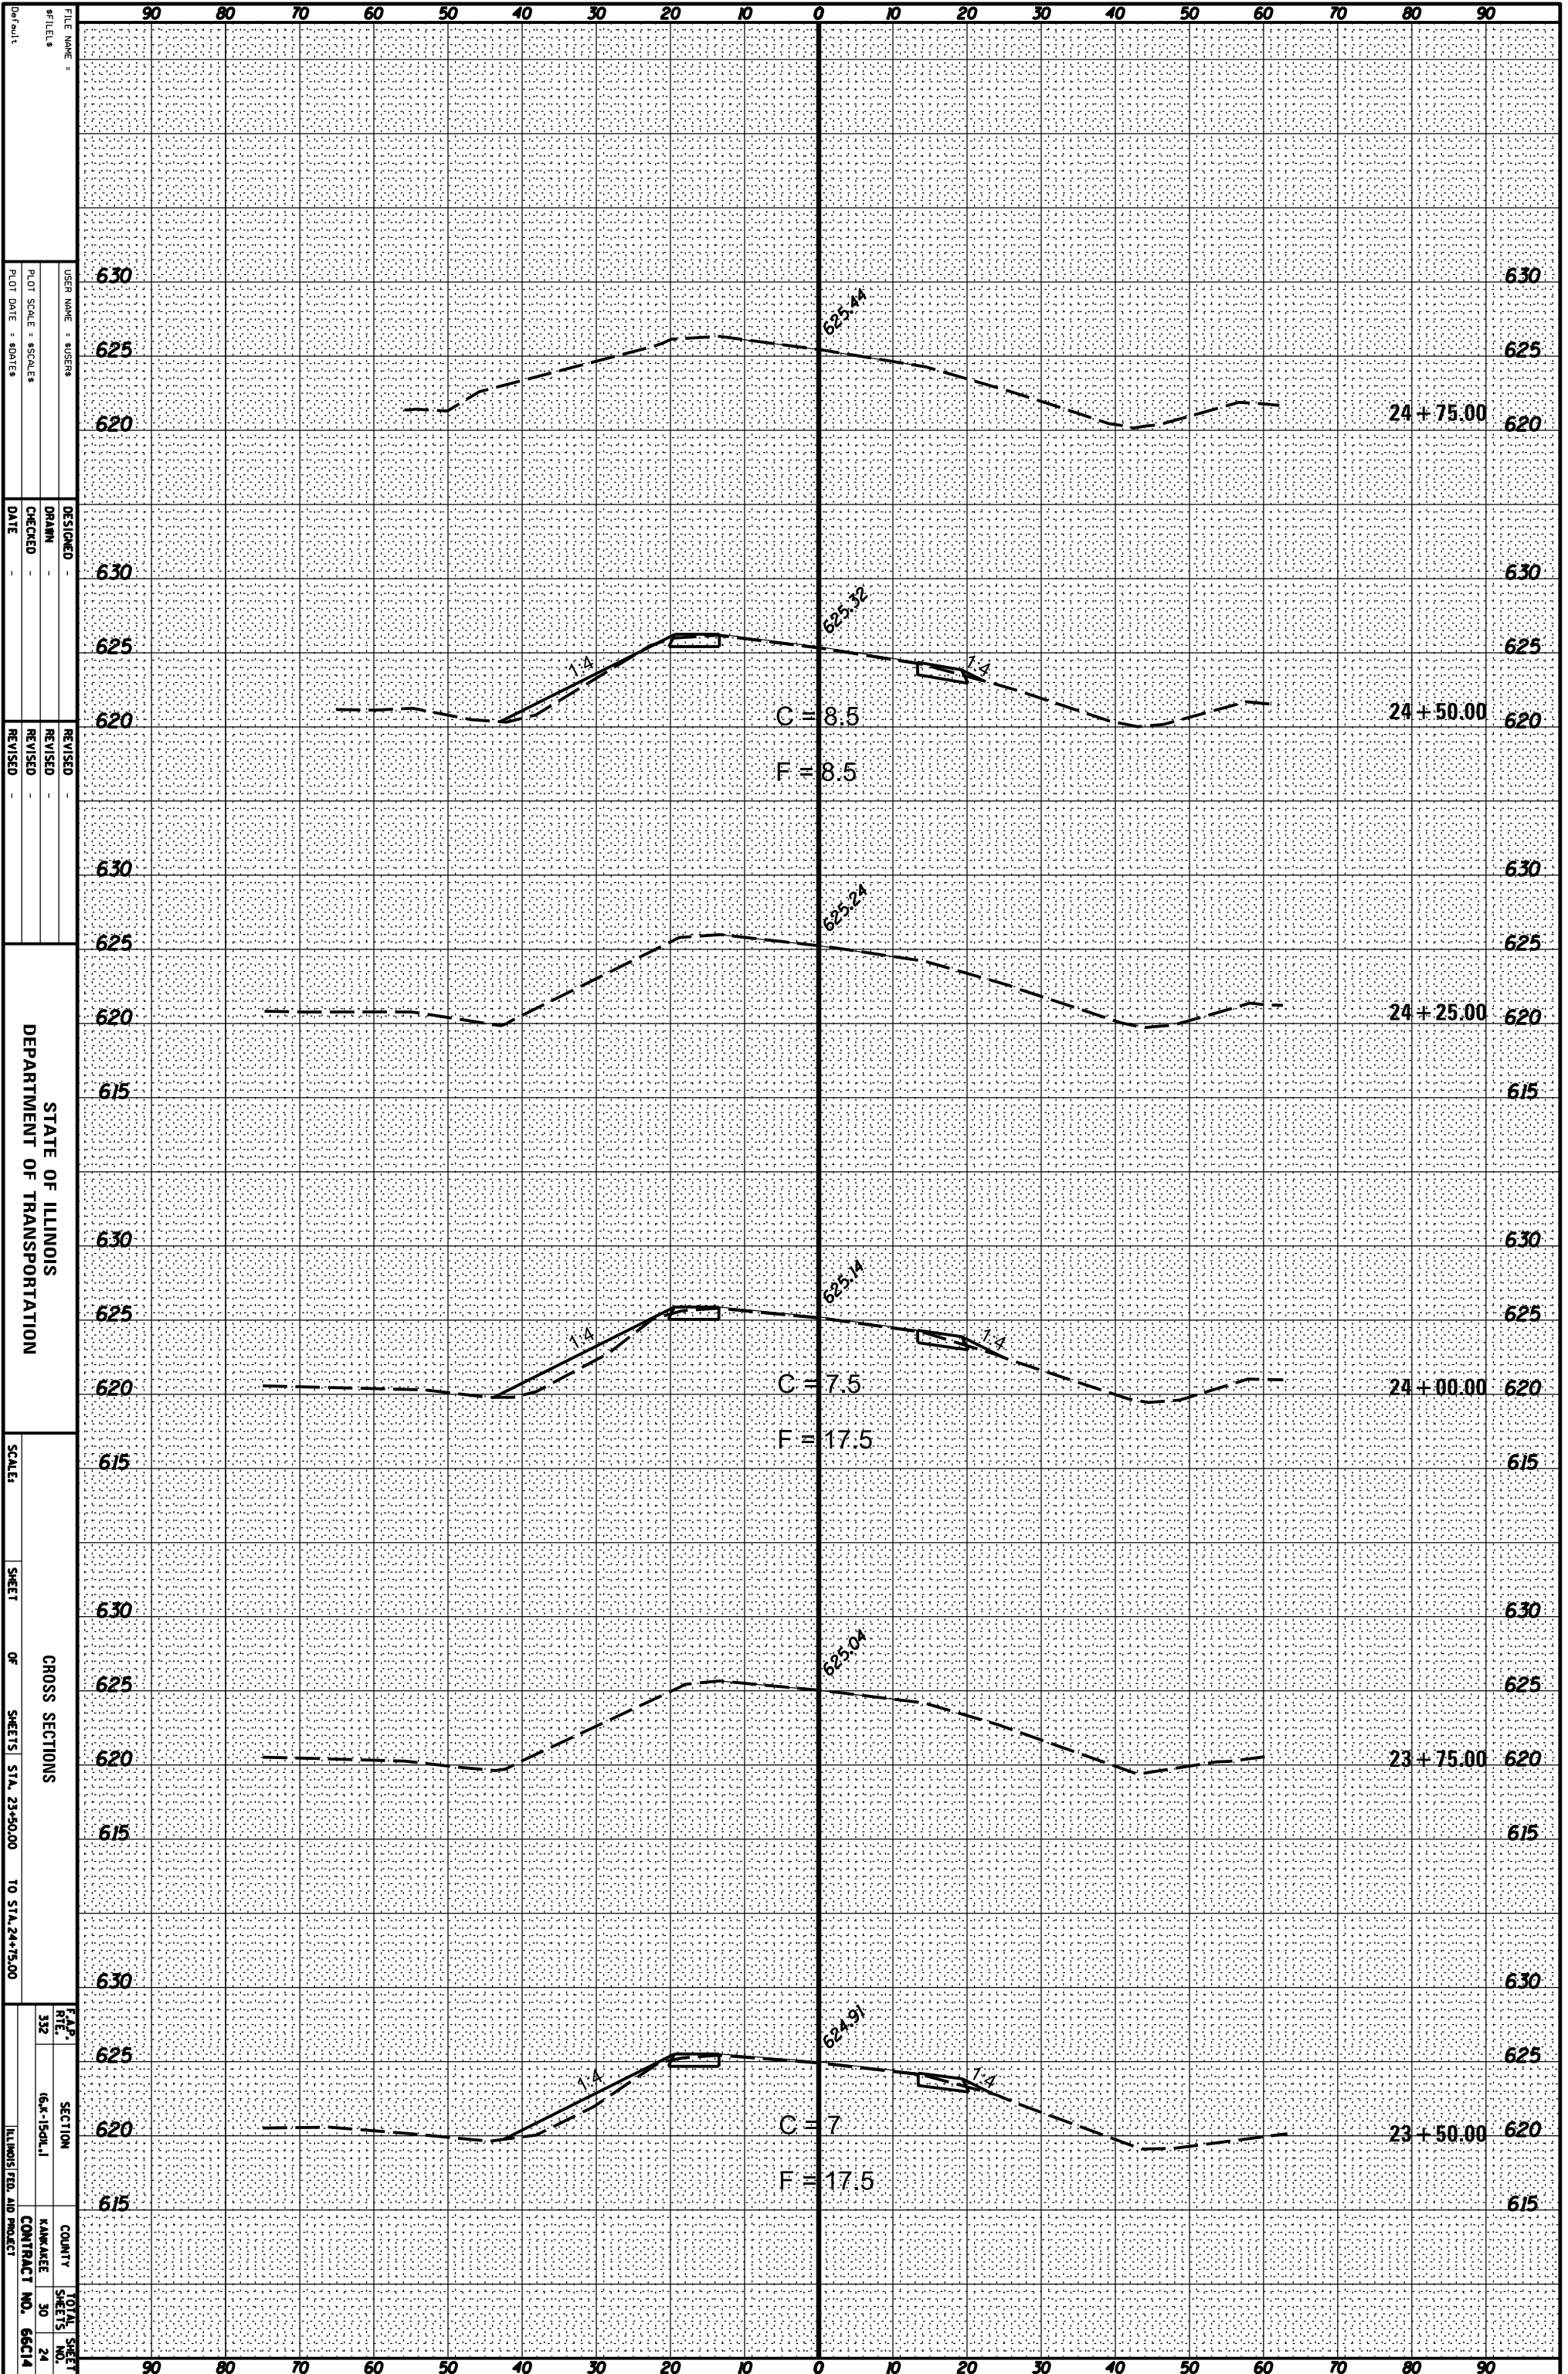

FILE NAME: _____

DESIGNED: _____
 DRAWN: _____
 CHECKED: _____
 DATE: _____

REVISOR: _____
 REVISION: _____
 DATE: _____

STATE OF ILLINOIS
 DEPARTMENT OF TRANSPORTATION

SCALE: _____
 SHEET _____ OF _____ SHEETS
 STA. 23+50.00 TO STA. 24+75.00

F.A.P. 332
 SECTION 16A-150L.I
 TOTAL SHEETS 30
 SHEET NO. 24
 CONTRACT NO. 66C14
 ILLINOIS FED. AID PROJECT