


ORIGINAL SURVEY	SURVEYED	BY	DATE
NOTE BOOK	PLOTTED		
	TEMPLATE		
	AREAS		
	AREAS CHECKED		

FINAL SURVEY	SURVEYED	BY	DATE
NOTE BOOK	PLOTTED		
	TEMPLATE		
	AREAS		
	AREAS CHECKED		

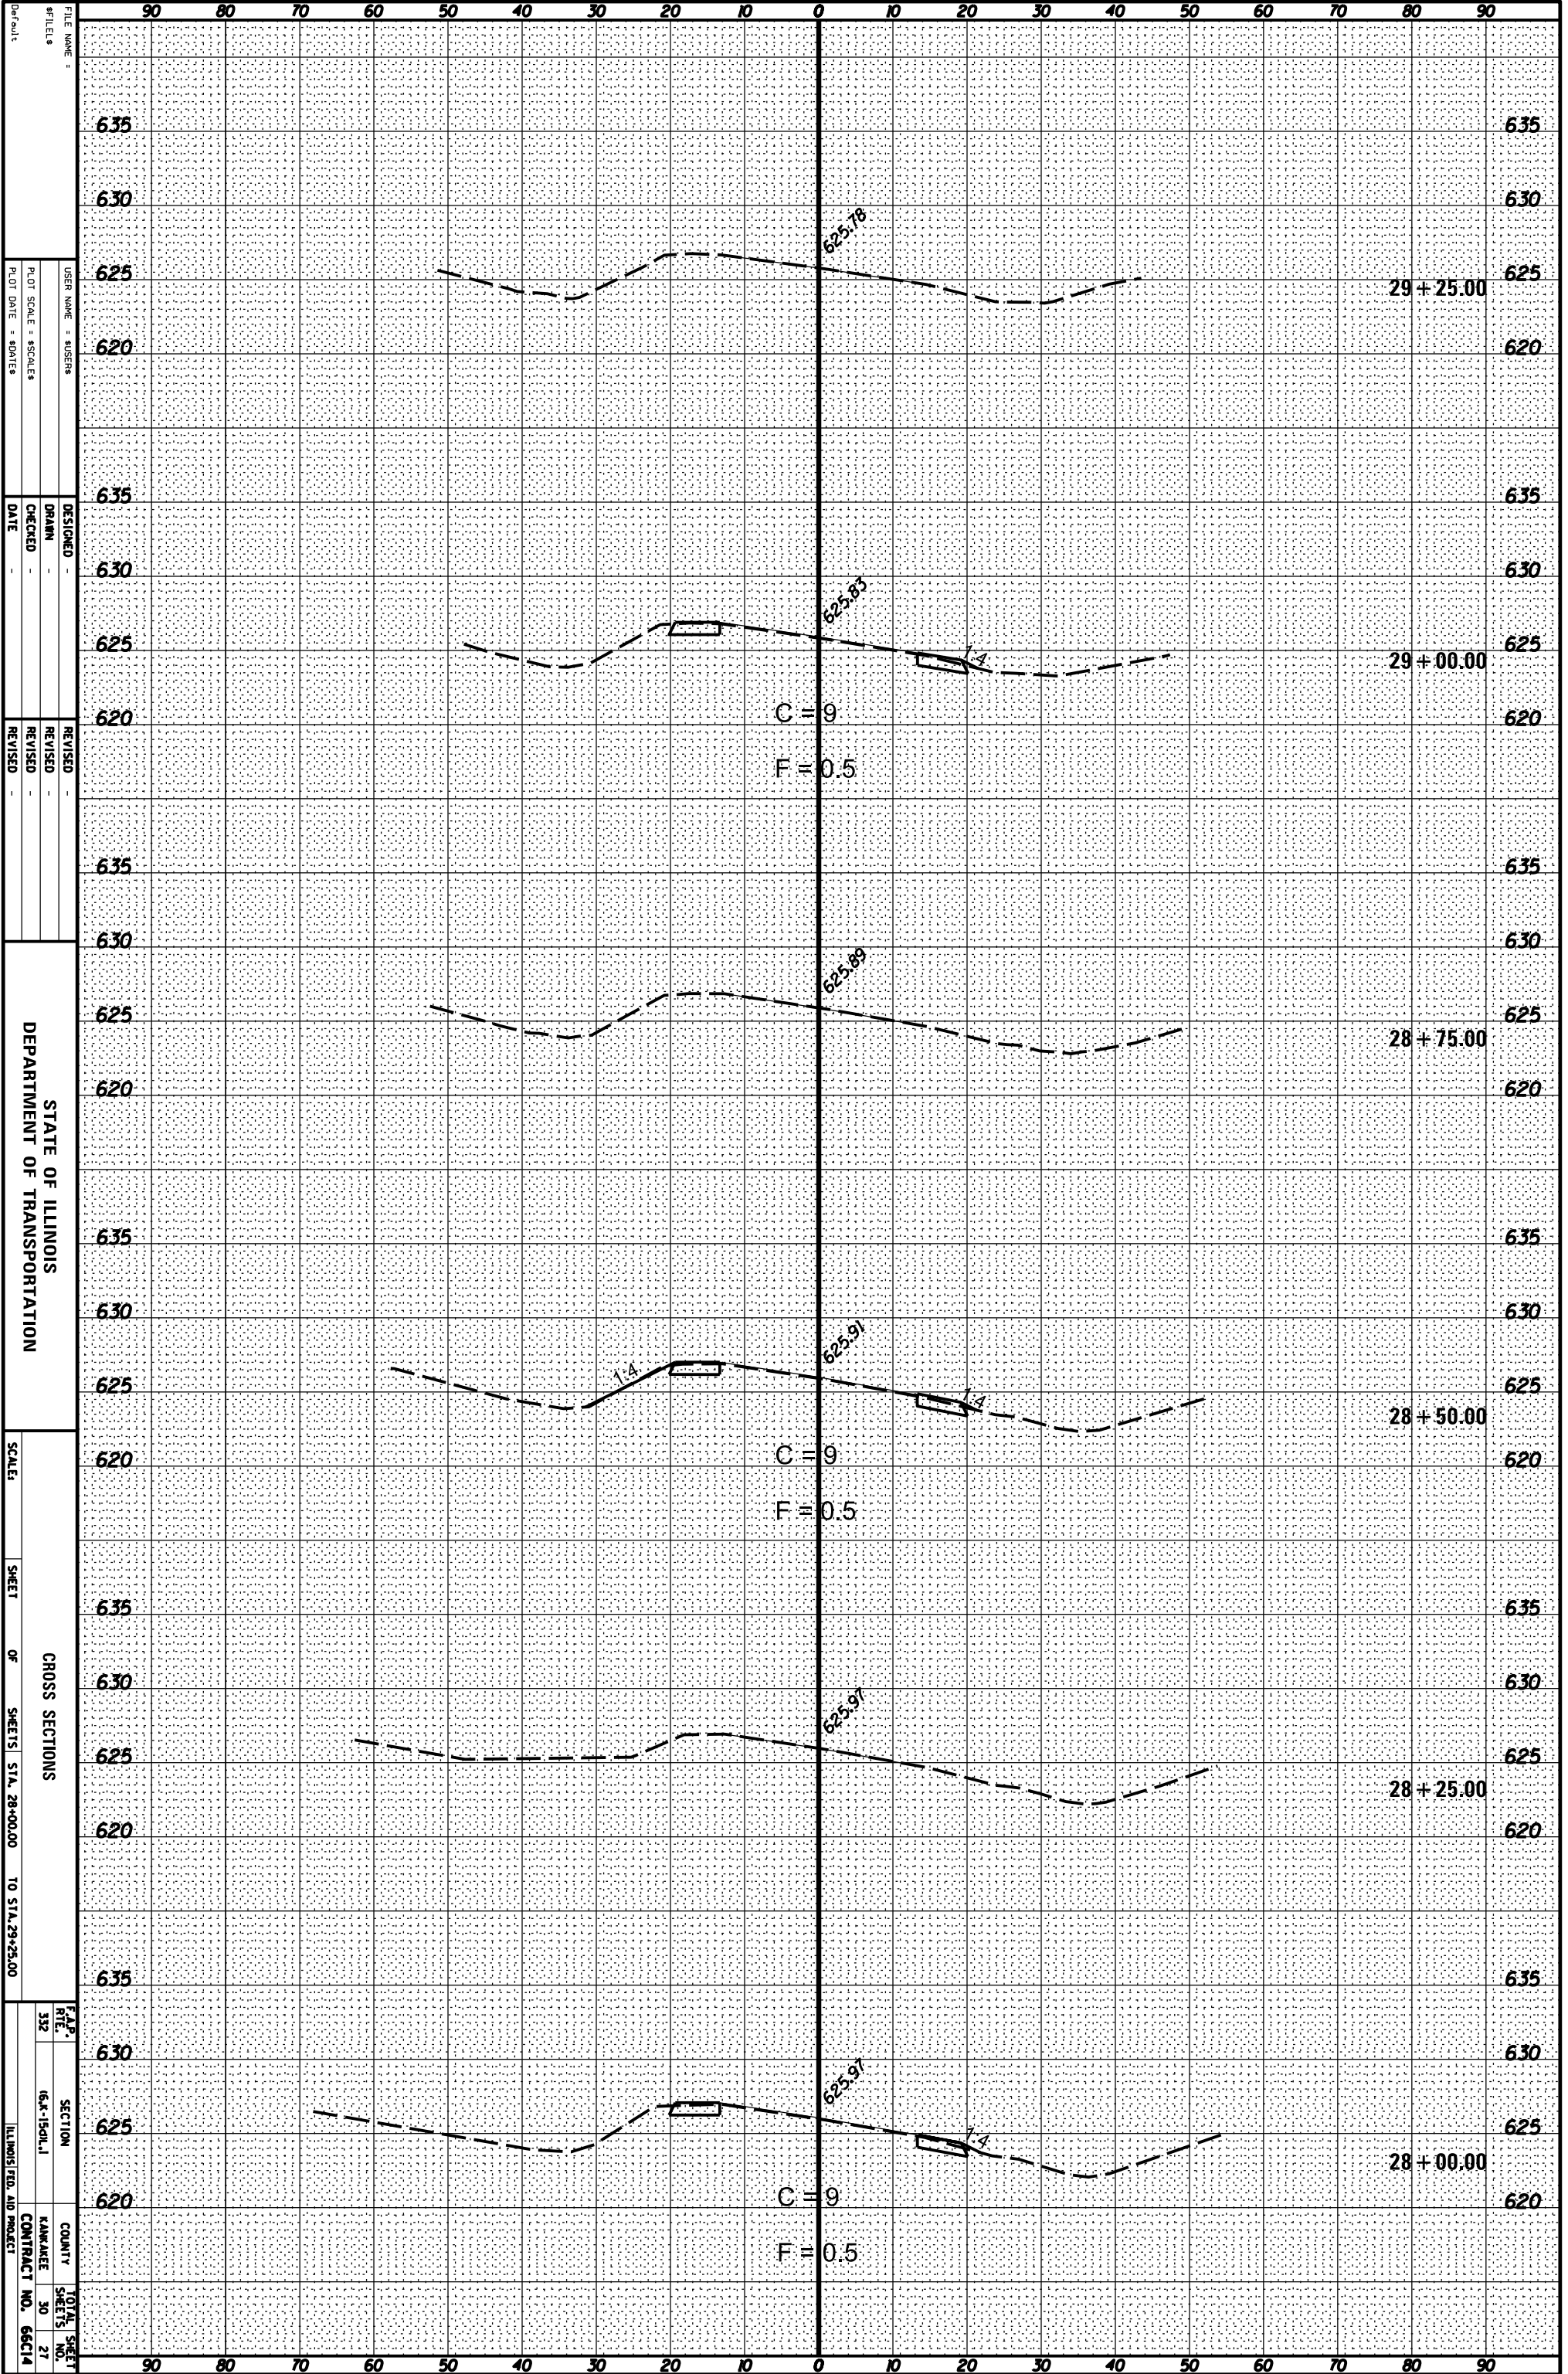

FILE NAME	DESIGNED
*FILE#	DRAWN
USER NAME : SUSENS	CHECKED
DRAMA	DATE
REVISOR	
REVISOR	
REVISOR	
REVISOR	

STATE OF ILLINOIS  
DEPARTMENT OF TRANSPORTATION

SCALE	SHEET
	OF
SHEETS	SIA. 28+00.00
	TO SIA. 29+25.00

F.A.P. RITE	SECTION	COUNTY	TOTAL SHEET NO.
332	16X-150L.I	HAMMAREE	30
			27
		CONTRACT NO.	66C14